

Rev	Description	Date	By
P1	ISSUED FOR PLANNING	11.05.2018	CS
P2	AMENDED REAR FACADE	13.12.2018	CS
P3	AMENDED REAR FACADE	09.01.2019	CS

©Lynas Smith 2017
Original drawing is A3. Do not scale from this drawing.

20 PARKHILL ROAD


Proposed Lower Ground Floor Plan



Project No: 1815

1:100 @A3

1815-LS-15099_P1

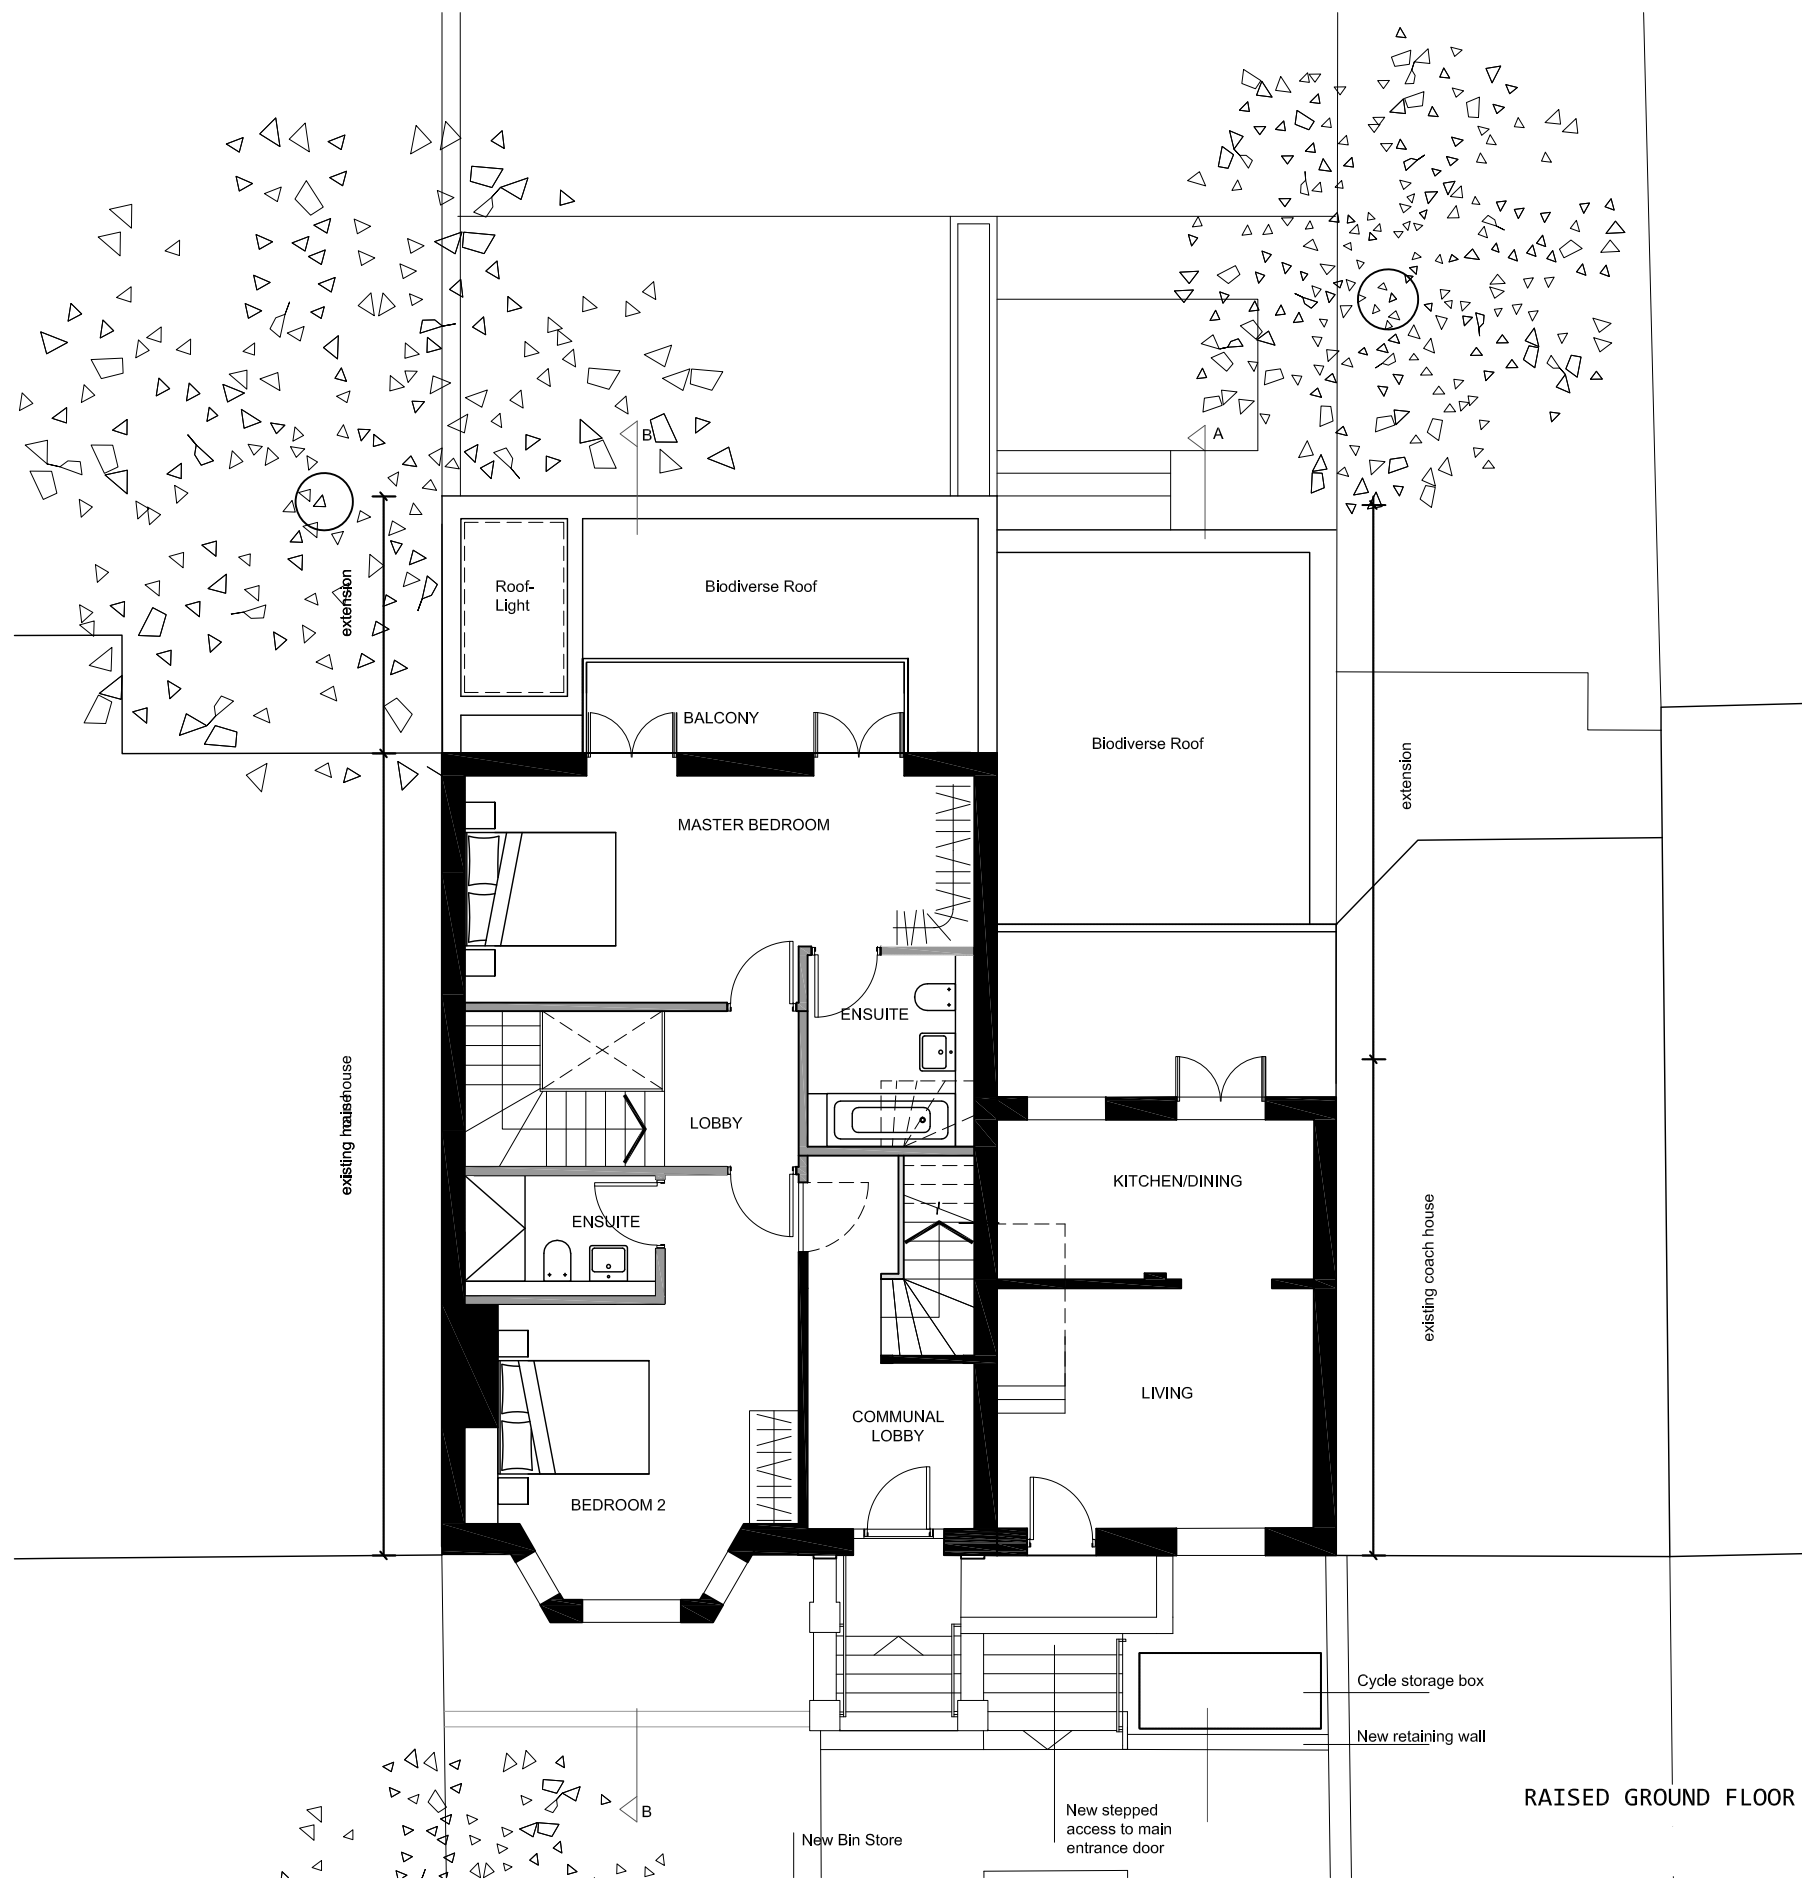

Rev	Description	Date	By
P1	ISSUED FOR PLANNING	05.11.2018	CS
P2	AMENDED REAR FACADE	13.12.2018	CS
P3	AMENDED REAR FACADE	09.01.2019	CS

©Lynas Smith 2017
Original drawing is A3. Do not scale from this drawing.



Project No:1815


20 PARKHILL ROAD

Proposed Raised Ground Floor


LYNAS SMITH

1:100 @A3

1815-LS-15100_P1

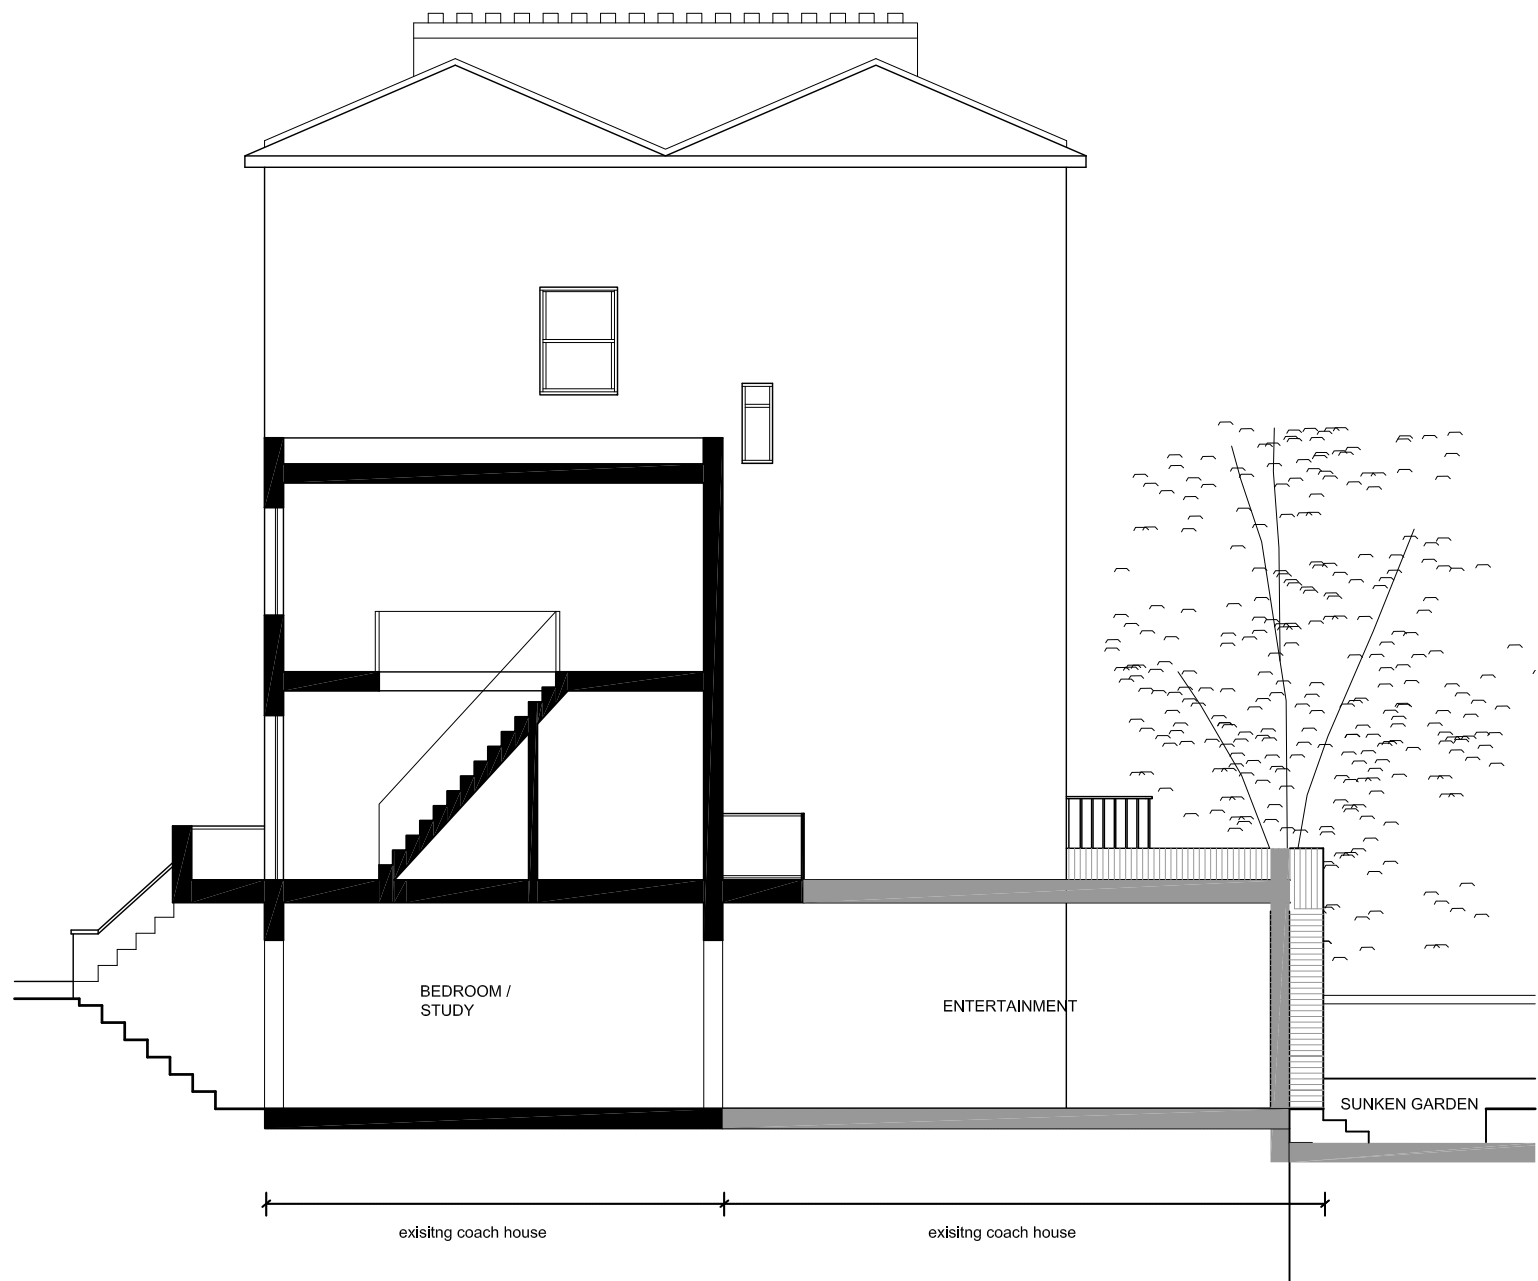

SECTION A-A

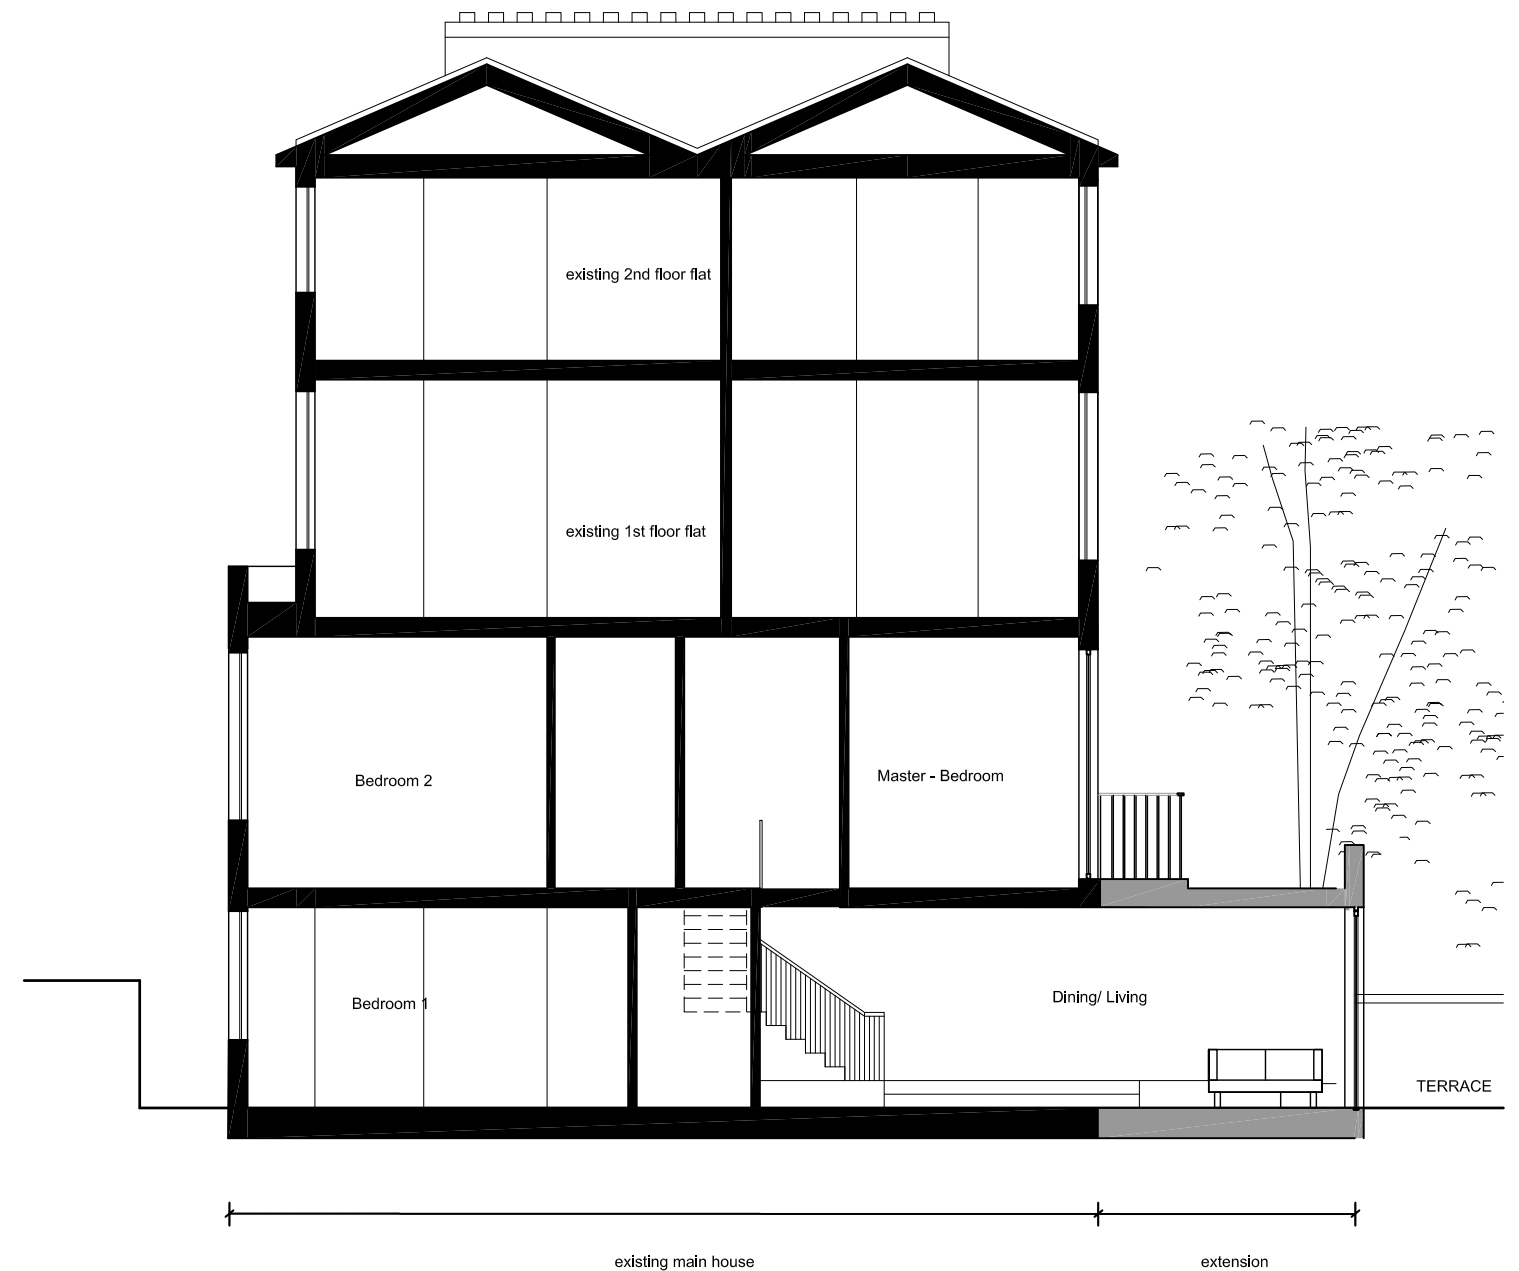

SECTION B-B

Rev	Description	Date	By
P1	ISSUED FOR PLANNING	05.11.2018	CS
P2	AMENDED REAR FACADE	13.12.2018	CS
P3	AMENDED REAR FACADE	09.01.2019	CS

©Lynas Smith 2017
Original drawing is A3. Do not scale from this drawing.



20 PARKHILL ROAD

Proposed Section

Project No: 1815

1:100 @A3

1815-LS-17001_P1

**LYNAS
SMITH**



New stepped access to main entrance door
 Replacing existing gate with entrance door
 New window, Timber Frame, Finish painted White

FRONT ELEVATION - WEST



Brickwork, grey
 Aluminium Frame Door
 Planter
 Aluminium Frame, sliding doors
 Black Metal Balustrade
 Brickwork, red

REAR ELEVATION - EAST

Rev	Description	Date	By
P1	ISSUED FOR PLANNING	05.11.2018	CS
P2	AMENDED REAR FACADE	13.12.2018	CS
P3	AMENDED REAR FACADE	09.01.2019	CS

©Lynas Smith 2017
 Original drawing is A3. Do not scale from this drawing.



20 PARKHILL ROAD

Proposed Elevations

**LYNAS
SMITH**

Project No: 1815

1:100 @A3

1815-LS-18001_P1