



1 Window Type 1 - Elevation
Scale: 1:10@A1

2 Window Type 1 - Section
Scale: 1:10@A1

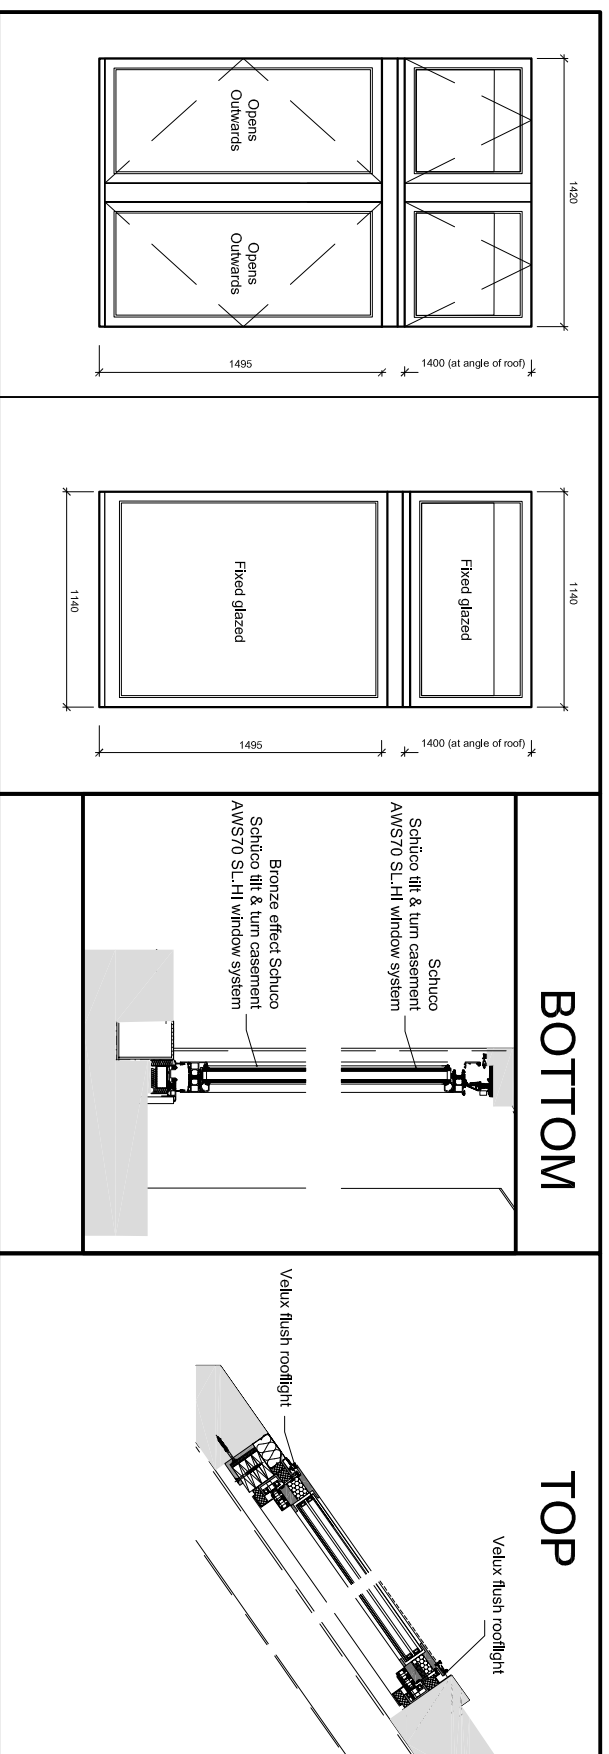


3 Window Type 2 - Elevation
Scale: 1:10@A1


4 Window Type 2 - Sections
Scale: 1:10@A1

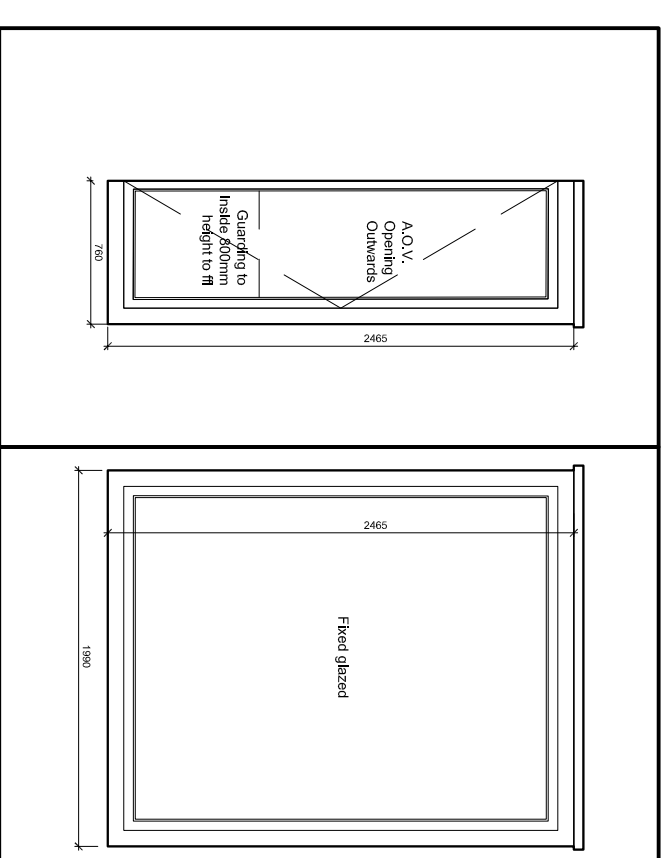


9 Window Type 4 - Front & Side Elevation
Scale: 1:10@A1

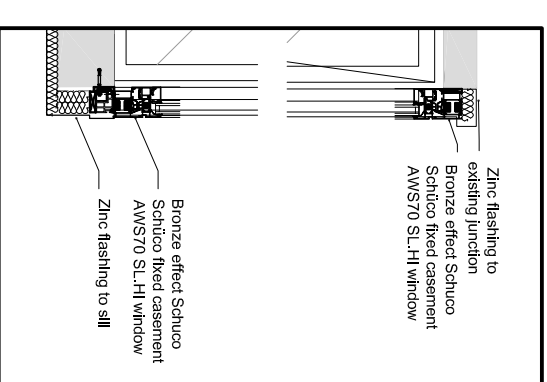


10 Window Type 4 - Section
Scale: 1:50@A1

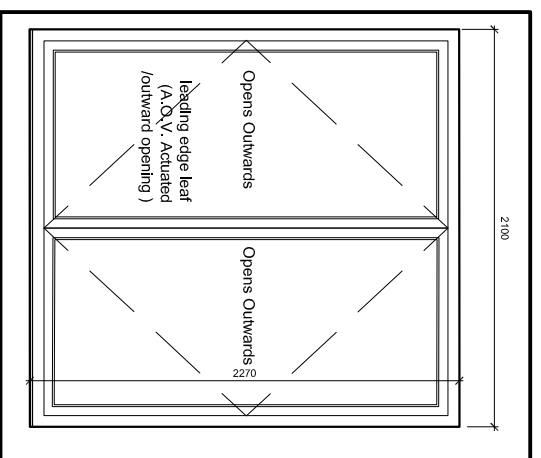


5 Type 3 - Elevation
Scale: 1:10@A1

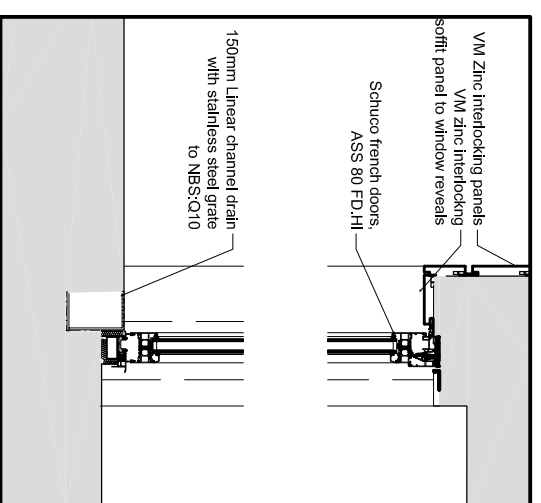

6 Type 3 - Section
Scale: 1:10@A1

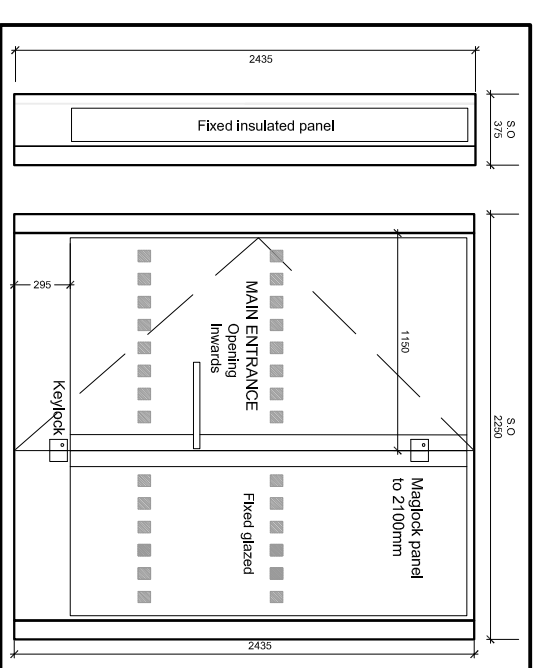

7 Type 5 - Elevations
Scale: 1:10@A1

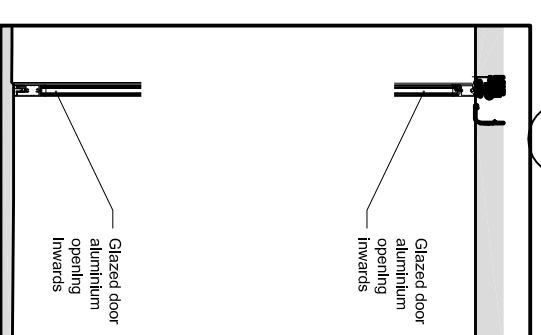

8 Type 5 - Elevations
Scale: 1:50@A1

PLANNING

THIS DRAWING IS NOT TO BE SCALED. ONLY FIGURED DIMENSIONS ARE TO BE FOLLOWED UNLESS THE DRAWING IS PART OF A PLANNING APPLICATION. CONTRACTORS ARE TO CHECK ALL DIMENSIONS BEFORE WORK COMMENCES AND REFER ANY APPARENT DISCREPANCY TO THE ARCHITECT.
THIS DRAWING IS THE SOLE PROPERTY OF M/R PARTNERSHIP LIMITED AND MAY NOT BE COPIED OR REPRODUCED IN ANY MANNER WHATSOEVER WITHOUT THE OWNERS WRITTEN CONSENT.
(c) COPY RIGHT.

PROJECT 77-79 Charlotte Street
London W1

DRAWING Proposed
Charlotte Street Elevation
Window Schedule

M/R P

M/R PARTNERSHIP LTD

41 Foley Street, London W1W 7TS Tel: (020) 7631 5406 Email:
info@mpartnership.co.uk Web: www.mpartnership.co.uk

DATE: AUG 19 SCALE: 1:5@A1 DRAWN: GMF

DWG No: 3170_065 REV. No:

FILE: 3170_065_Window Framing Con Page 2.dwg