




1 Window Type 3 - Elevation
Scale: 1:10@A1

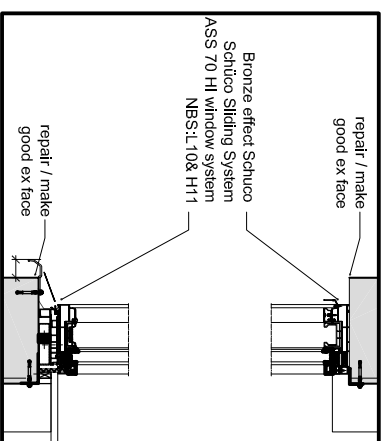


2 Window Type 3 - Section
Scale: 1:10@A1

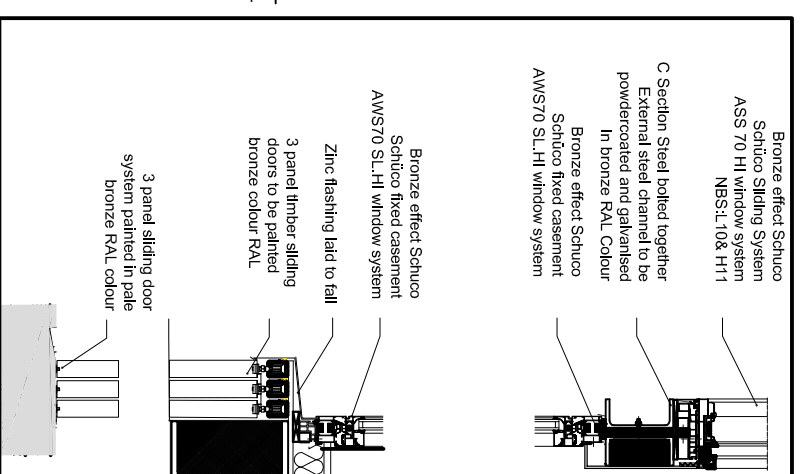


3 Type 4 - Section
Scale: 1:10@A1

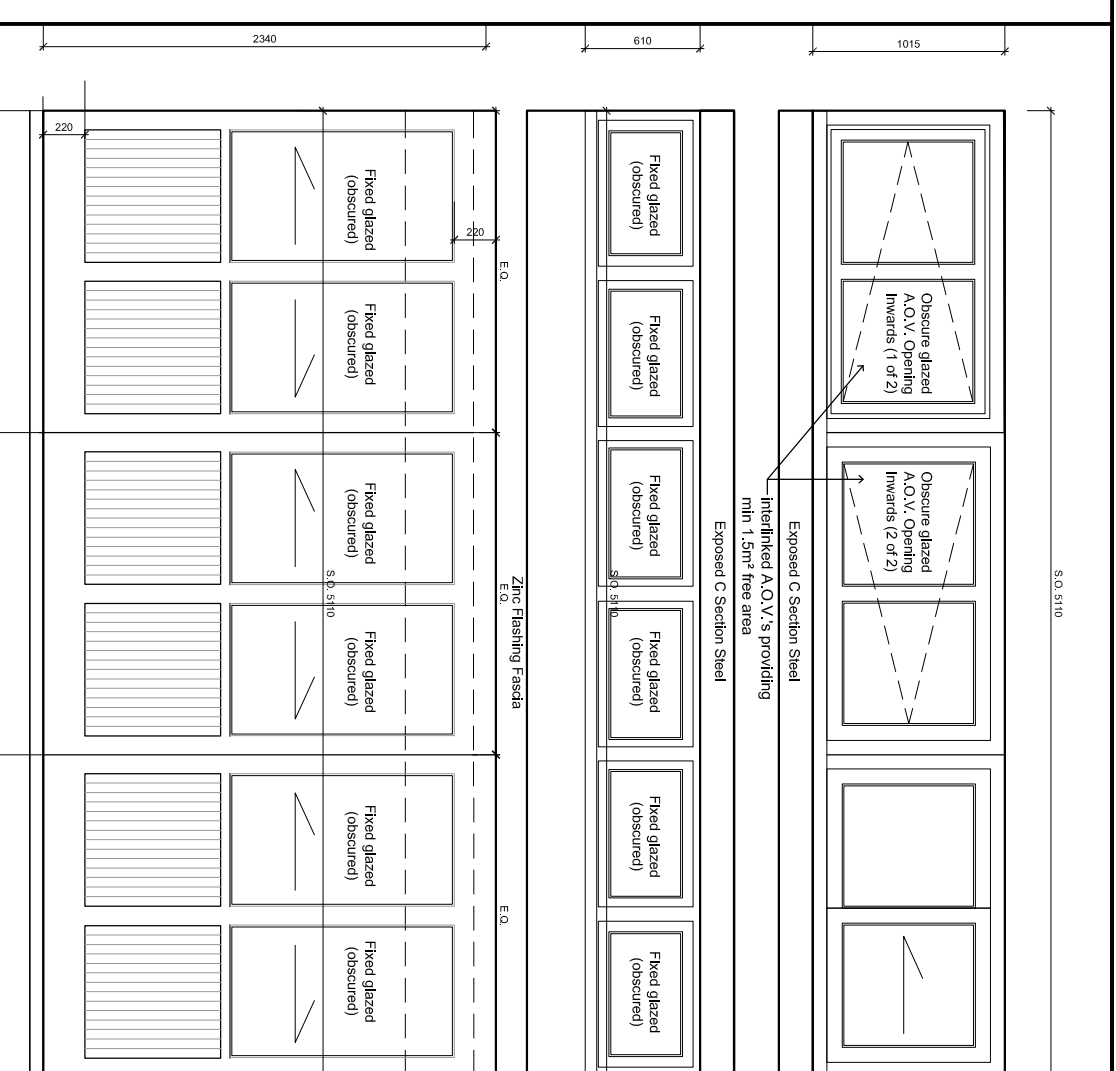


4 Type 4 - Elevation
Scale: 1:10@A1

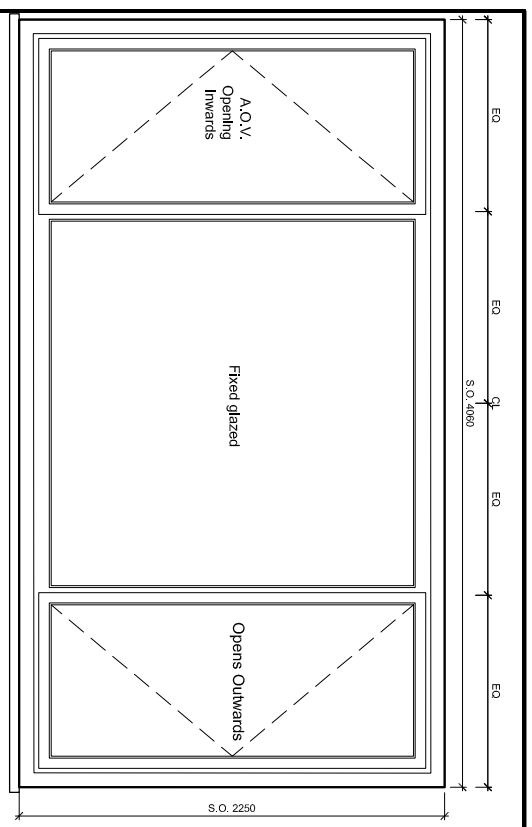


1 Window Type 2 - Elevation
Scale: 1:10@A1

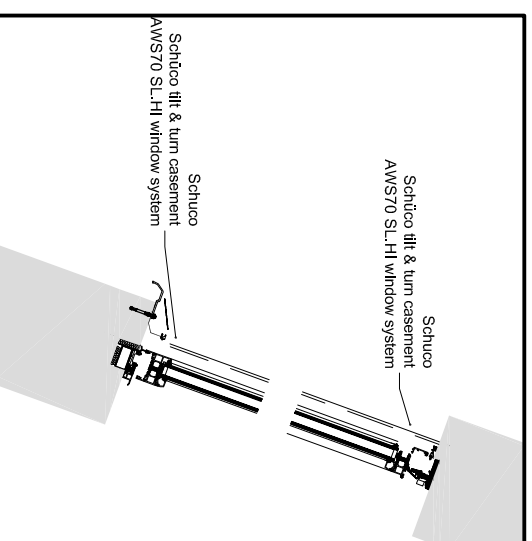

2 Window Type 2 - Section
Scale: 1:10@A1

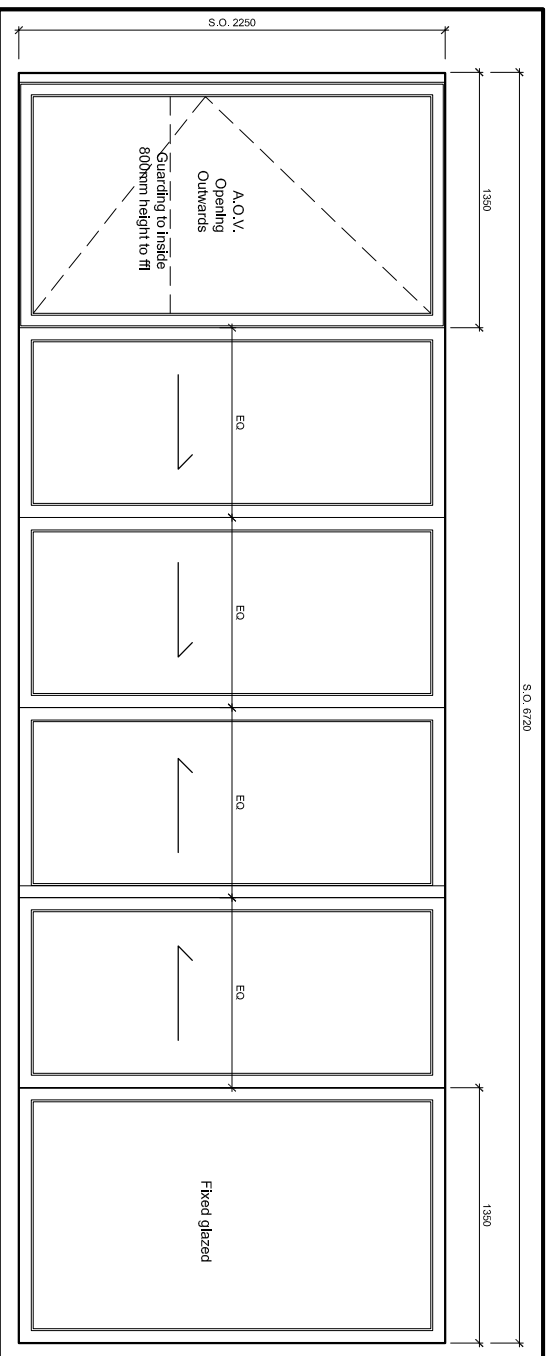

1 Window Type 1 - Elevation
Scale: 1:10@A1

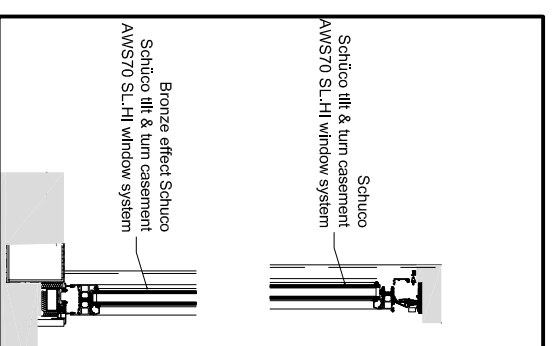

2 Window Type 1 - Section
Scale: 1:10@A1

PLANNING

THIS DRAWING IS NOT TO BE SCALED. ONLY FIGURED DIMENSIONS ARE TO BE FOLLOWED (UNLESS THE DRAWING IS PART OF A PLANNING APPLICATION). CONTRACTORS ARE TO CHECK ALL DIMENSIONS BEFORE WORK COMMENCES, AND REFER ANY APPARENT DISCREPANCY TO THE ARCHITECT.

PROJECT 77 -79 Charlotte Street
London W1

DRAWING Proposed
Charlotte Street Elevation
Window Schedule

MRRP
M R PARTNERSHIP LTD

41 Foley Street, London W1W 7TS Tel: (020) 7631 5406 Email: info@mrrpartnership.co.uk

DATE: AUG 19 SCALE: 1:5@A1 DRAWN: GMF

DWG No: 3170_065 REV. No:

FILE: 3170_065_Window Planning Con Page 4.dwg