




1 Window Type 3 - Elevation
Scale: 1:10@A1

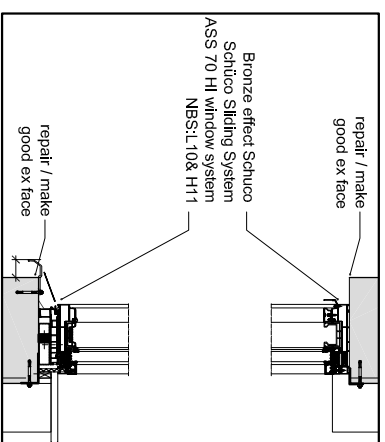


2 Window Type 3 - Section
Scale: 1:10@A1

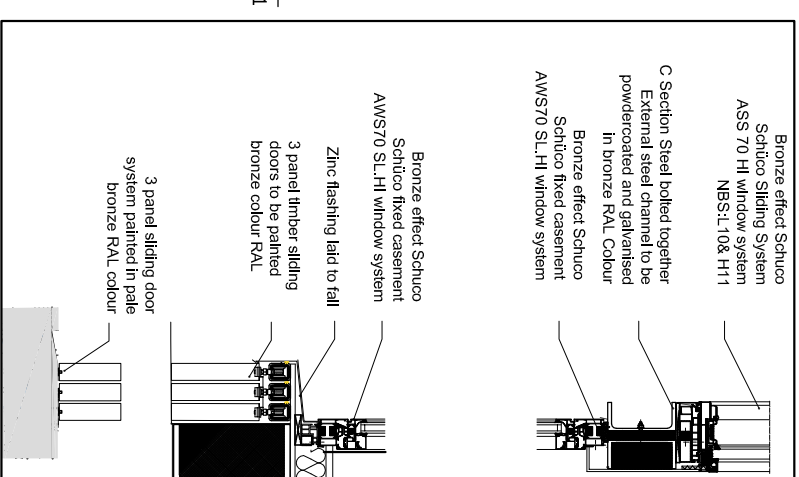


3 Type 4 - Section
Scale: 1:10@A1

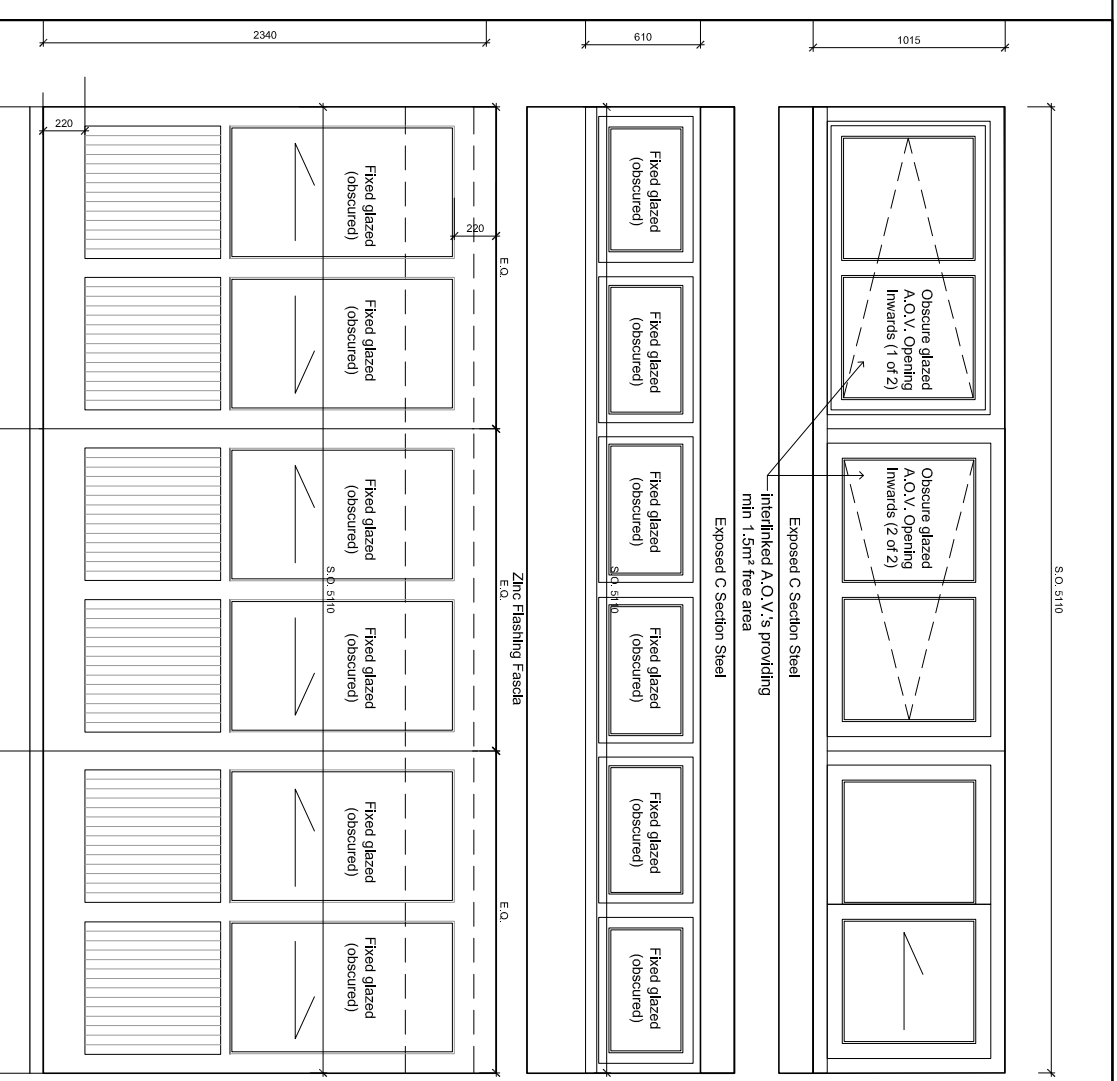


4 Type 4 - Elevation
Scale: 1:10@A1

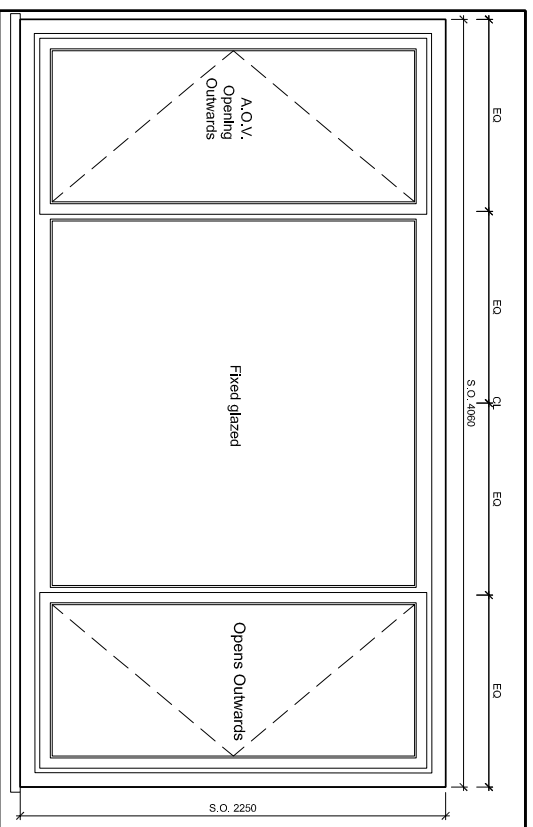


1 Window Type 2 - Elevation
Scale: 1:10@A1

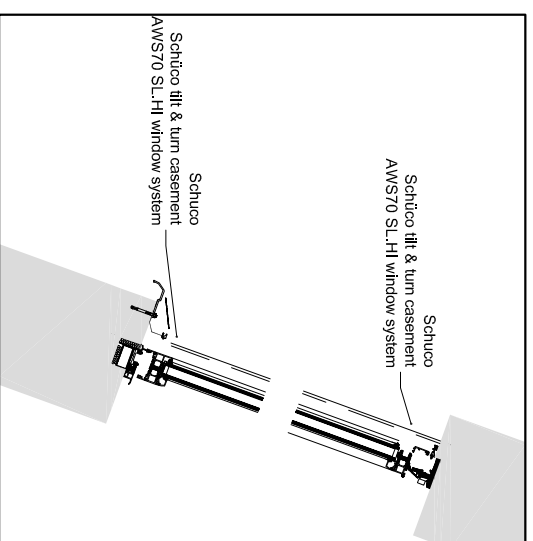

2 Window Type 2 - Section
Scale: 1:10@A1

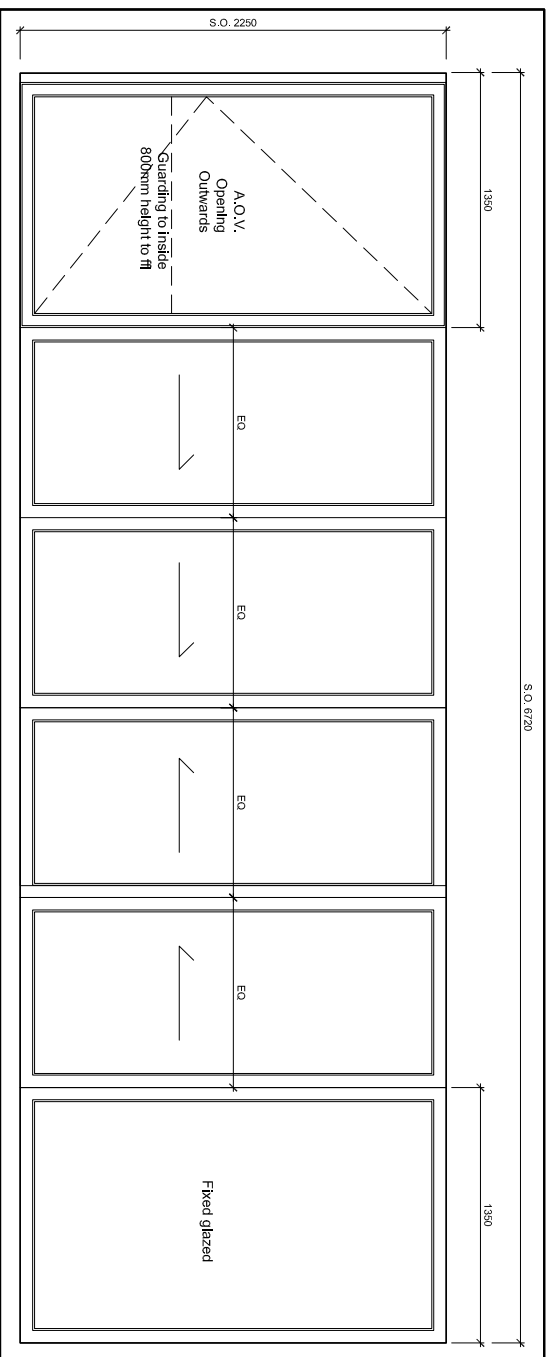

1 Window Type 1 - Elevation
Scale: 1:10@A1

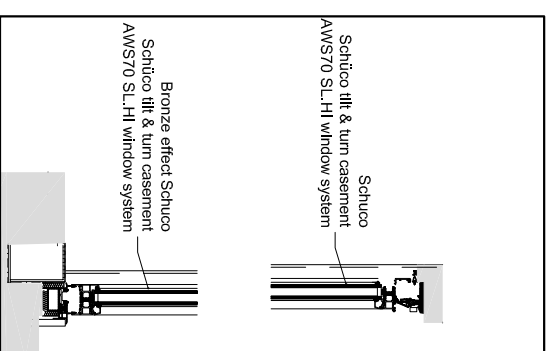

2 Window Type 1 - Section
Scale: 1:10@A1

PLANNING

14/08/2019 Dwg No. / title /description corrected A

THIS DRAWING IS NOT TO BE SCALED. ONLY FIGURED DIMENSIONS ARE TO BE FOLLOWED UNLESS THE DRAWING IS PART OF A PLANNING APPLICATION. CONTRACTORS ARE TO CHECK ALL DIMENSIONS BEFORE WORK COMMENCES. AND ANY APPARENT DISCREPANCY TO THE ARCHITECTS. THIS DRAWING IS THE SOLE PROPERTY OF M&R PARTNERSHIP LIMITED AND MAY NOT BE COPIED OR REPRODUCED IN ANY MANNER WHATSOEVER WITHOUT THE OWNERS WRITTEN CONSENT. (S/2019/0511)

PROJECT 77 -79 Charlotte Street
London W1

DRAWING Proposed Charlotte Street
Planning Conditions Pg4
Window Schedule/ Details

M&R P
M&R PARTNERSHIP LTD

41 Foleys Street, London W1W 7TS Tel: (020) 7631 5405 Email: info@mpartnership.co.uk Web: www.mpartnership.co.uk

DATE: AUG 19 SCALE: 1:5@A1 DRAWN: GMF

DWG No: 3170_067 REV: No: A

FILE: 3170_067_Window Planning Con Page 4.dwg