


Extent of 5th Floor Office Extension

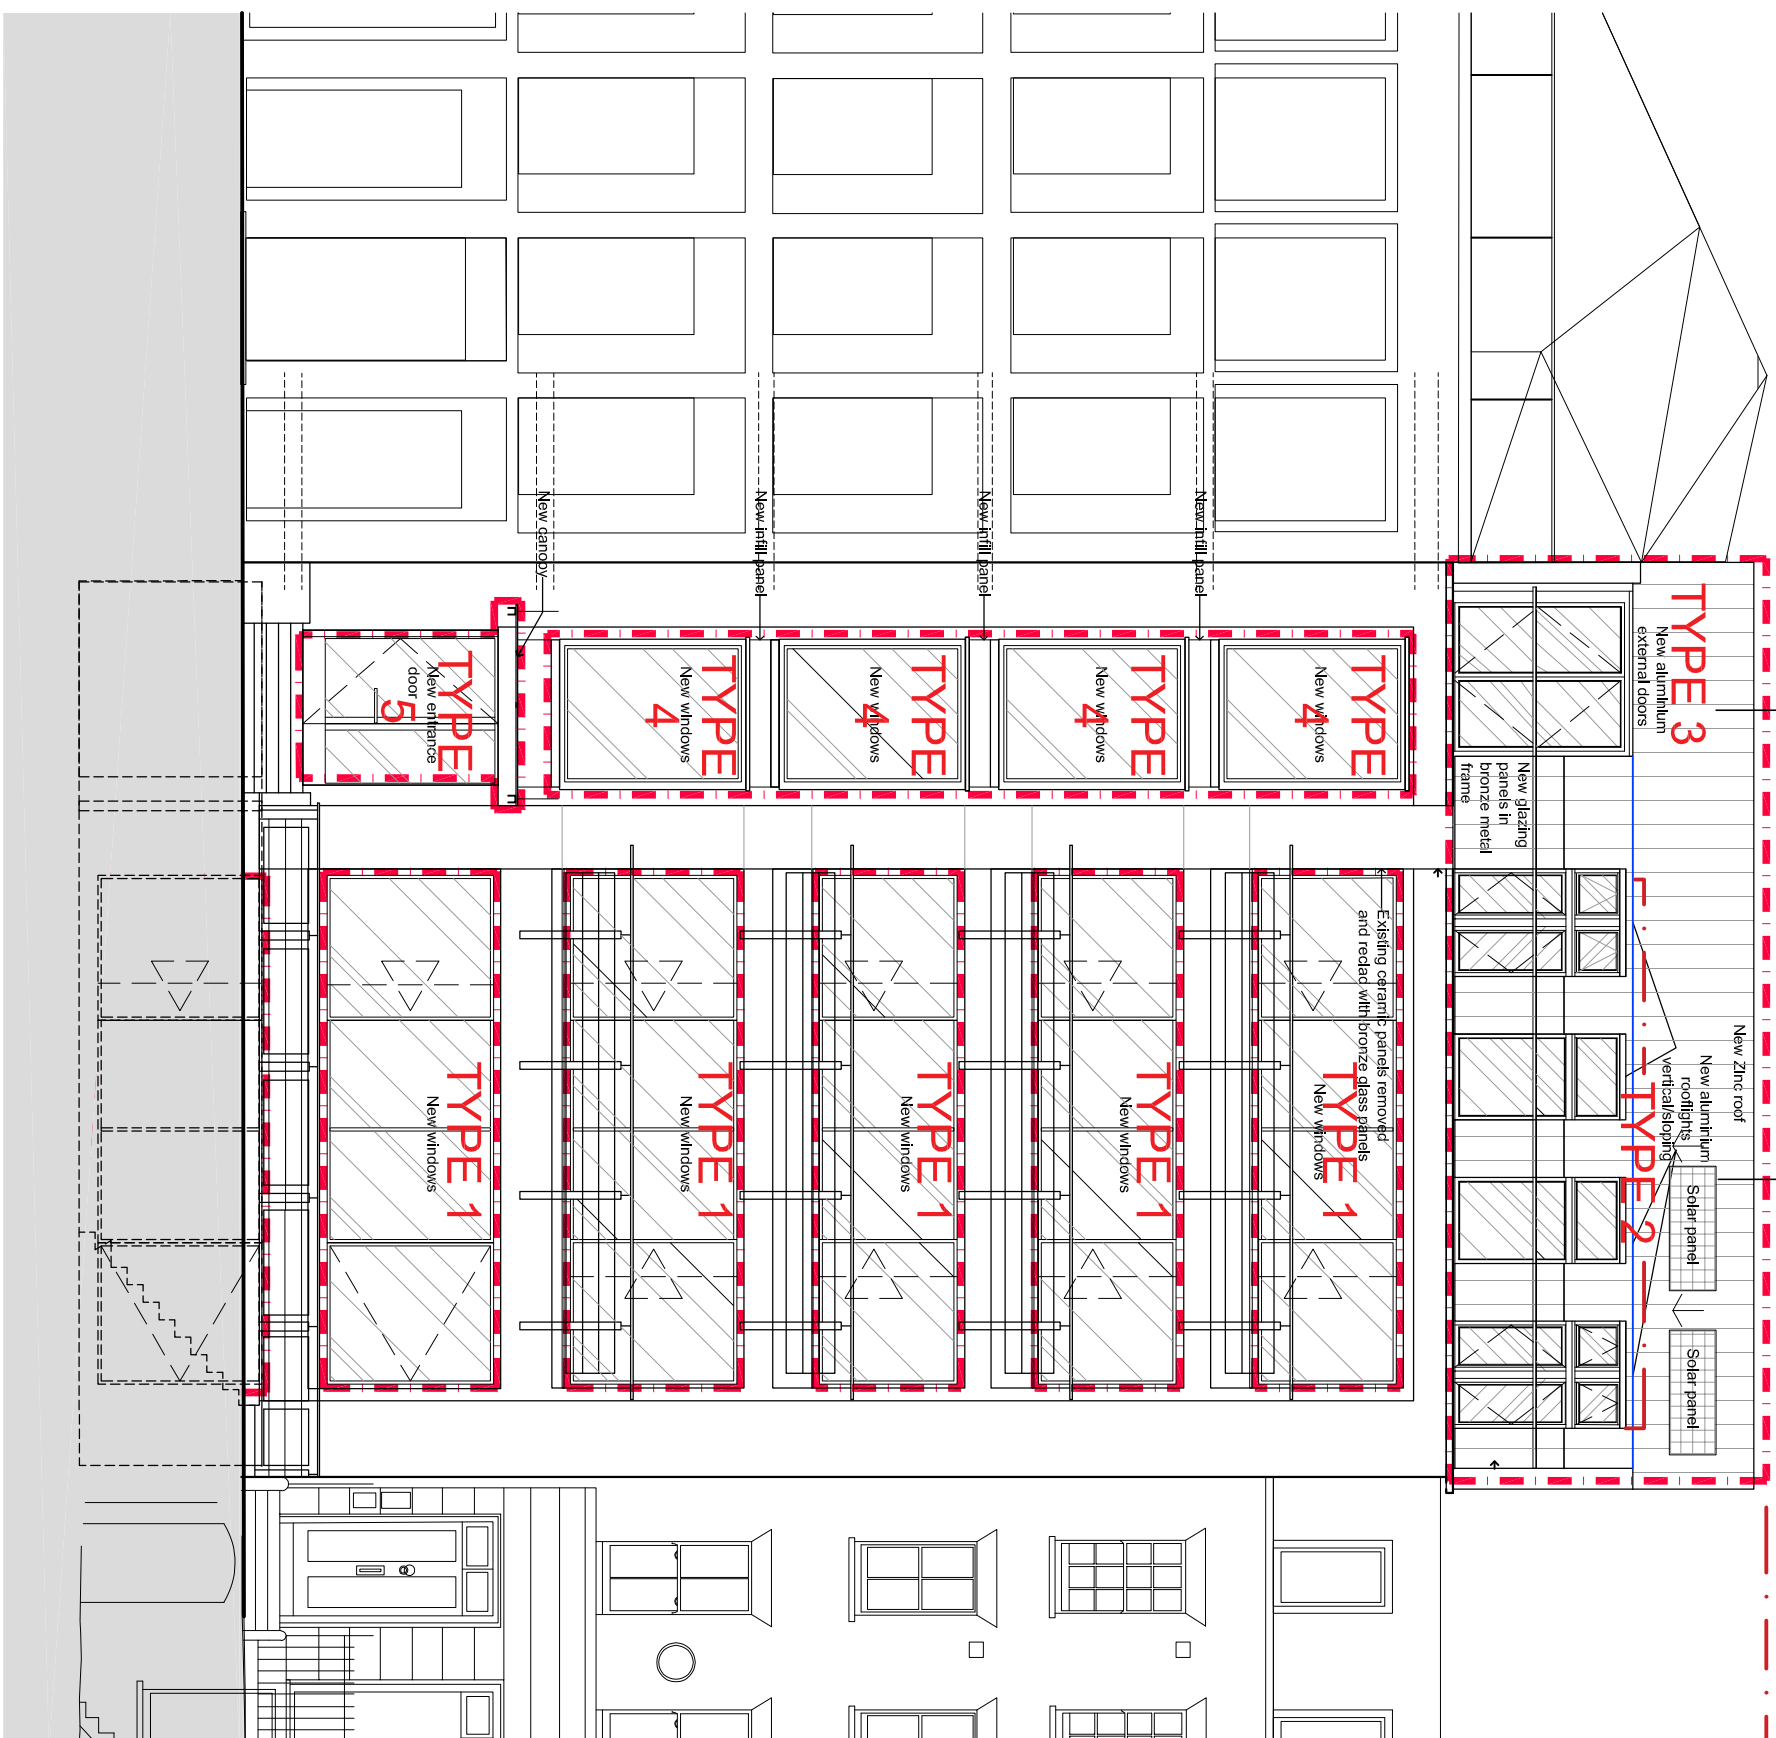

Pigmento zinc cladding to roof extension



Bronze anodized finish to all new & replaced window frames

PLANNING

14/08/2018	Dwg No./ title /description corrected	B
13/08/2018	Solar Panels/ Zinc Clad Col ref amended	A

THIS DRAWING IS NOT TO BE SCALED. ONLY FIGURED DIMENSIONS ARE TO BE FOLLOWED UNLESS THE DRAWING IS PART OF A PLANNING APPLICATION. CONTRACTORS ARE TO CHECK ALL DIMENSIONS BEFORE WORK COMMENCES AND REFER ANY APPARENT DISCREPANCY TO THE ARCHITECT.
THIS DRAWING IS THE SOLE PROPERTY OF MR PARTNERSHIP LIMITED, AND MAY NOT BE COPIED OR REPRODUCED IN ANY MANNER WHATSOEVER WITHOUT THE OWNERS WRITTEN CONSENT.
© COPYRIGHT.

PROJECT 77 -79 Charlotte Street
London W1

DRAWING Proposed Charlotte Street
Planning Conditions Pg: 1
Front Elev./ Material & Window Key

MRP
MR PARTNERSHIP LTD

41 Foley Street, London W1W 7TS Tel: (020) 7631 5405 Email:
info@mrpartnership.co.uk Web: www.mrpartnership.co.uk

DATE: AUG 19 SCALE: 1:50@A1 DRAWN: GMF

DWG No: 3170_064 REV. No: B

FILE: 3170_064_Window Planning Con Page 1.dwg