

Category
Earlham Street External Signage

Item
ES_004: Facade Sign

Description
Proposed custom box sign:
double sided (identical design on both sides)
with black frame

Dimensions
TBC – estimated area 2250mm height, width
to be confirmed.

Material
Powder coated steel frame.
Coloured acrylic front.

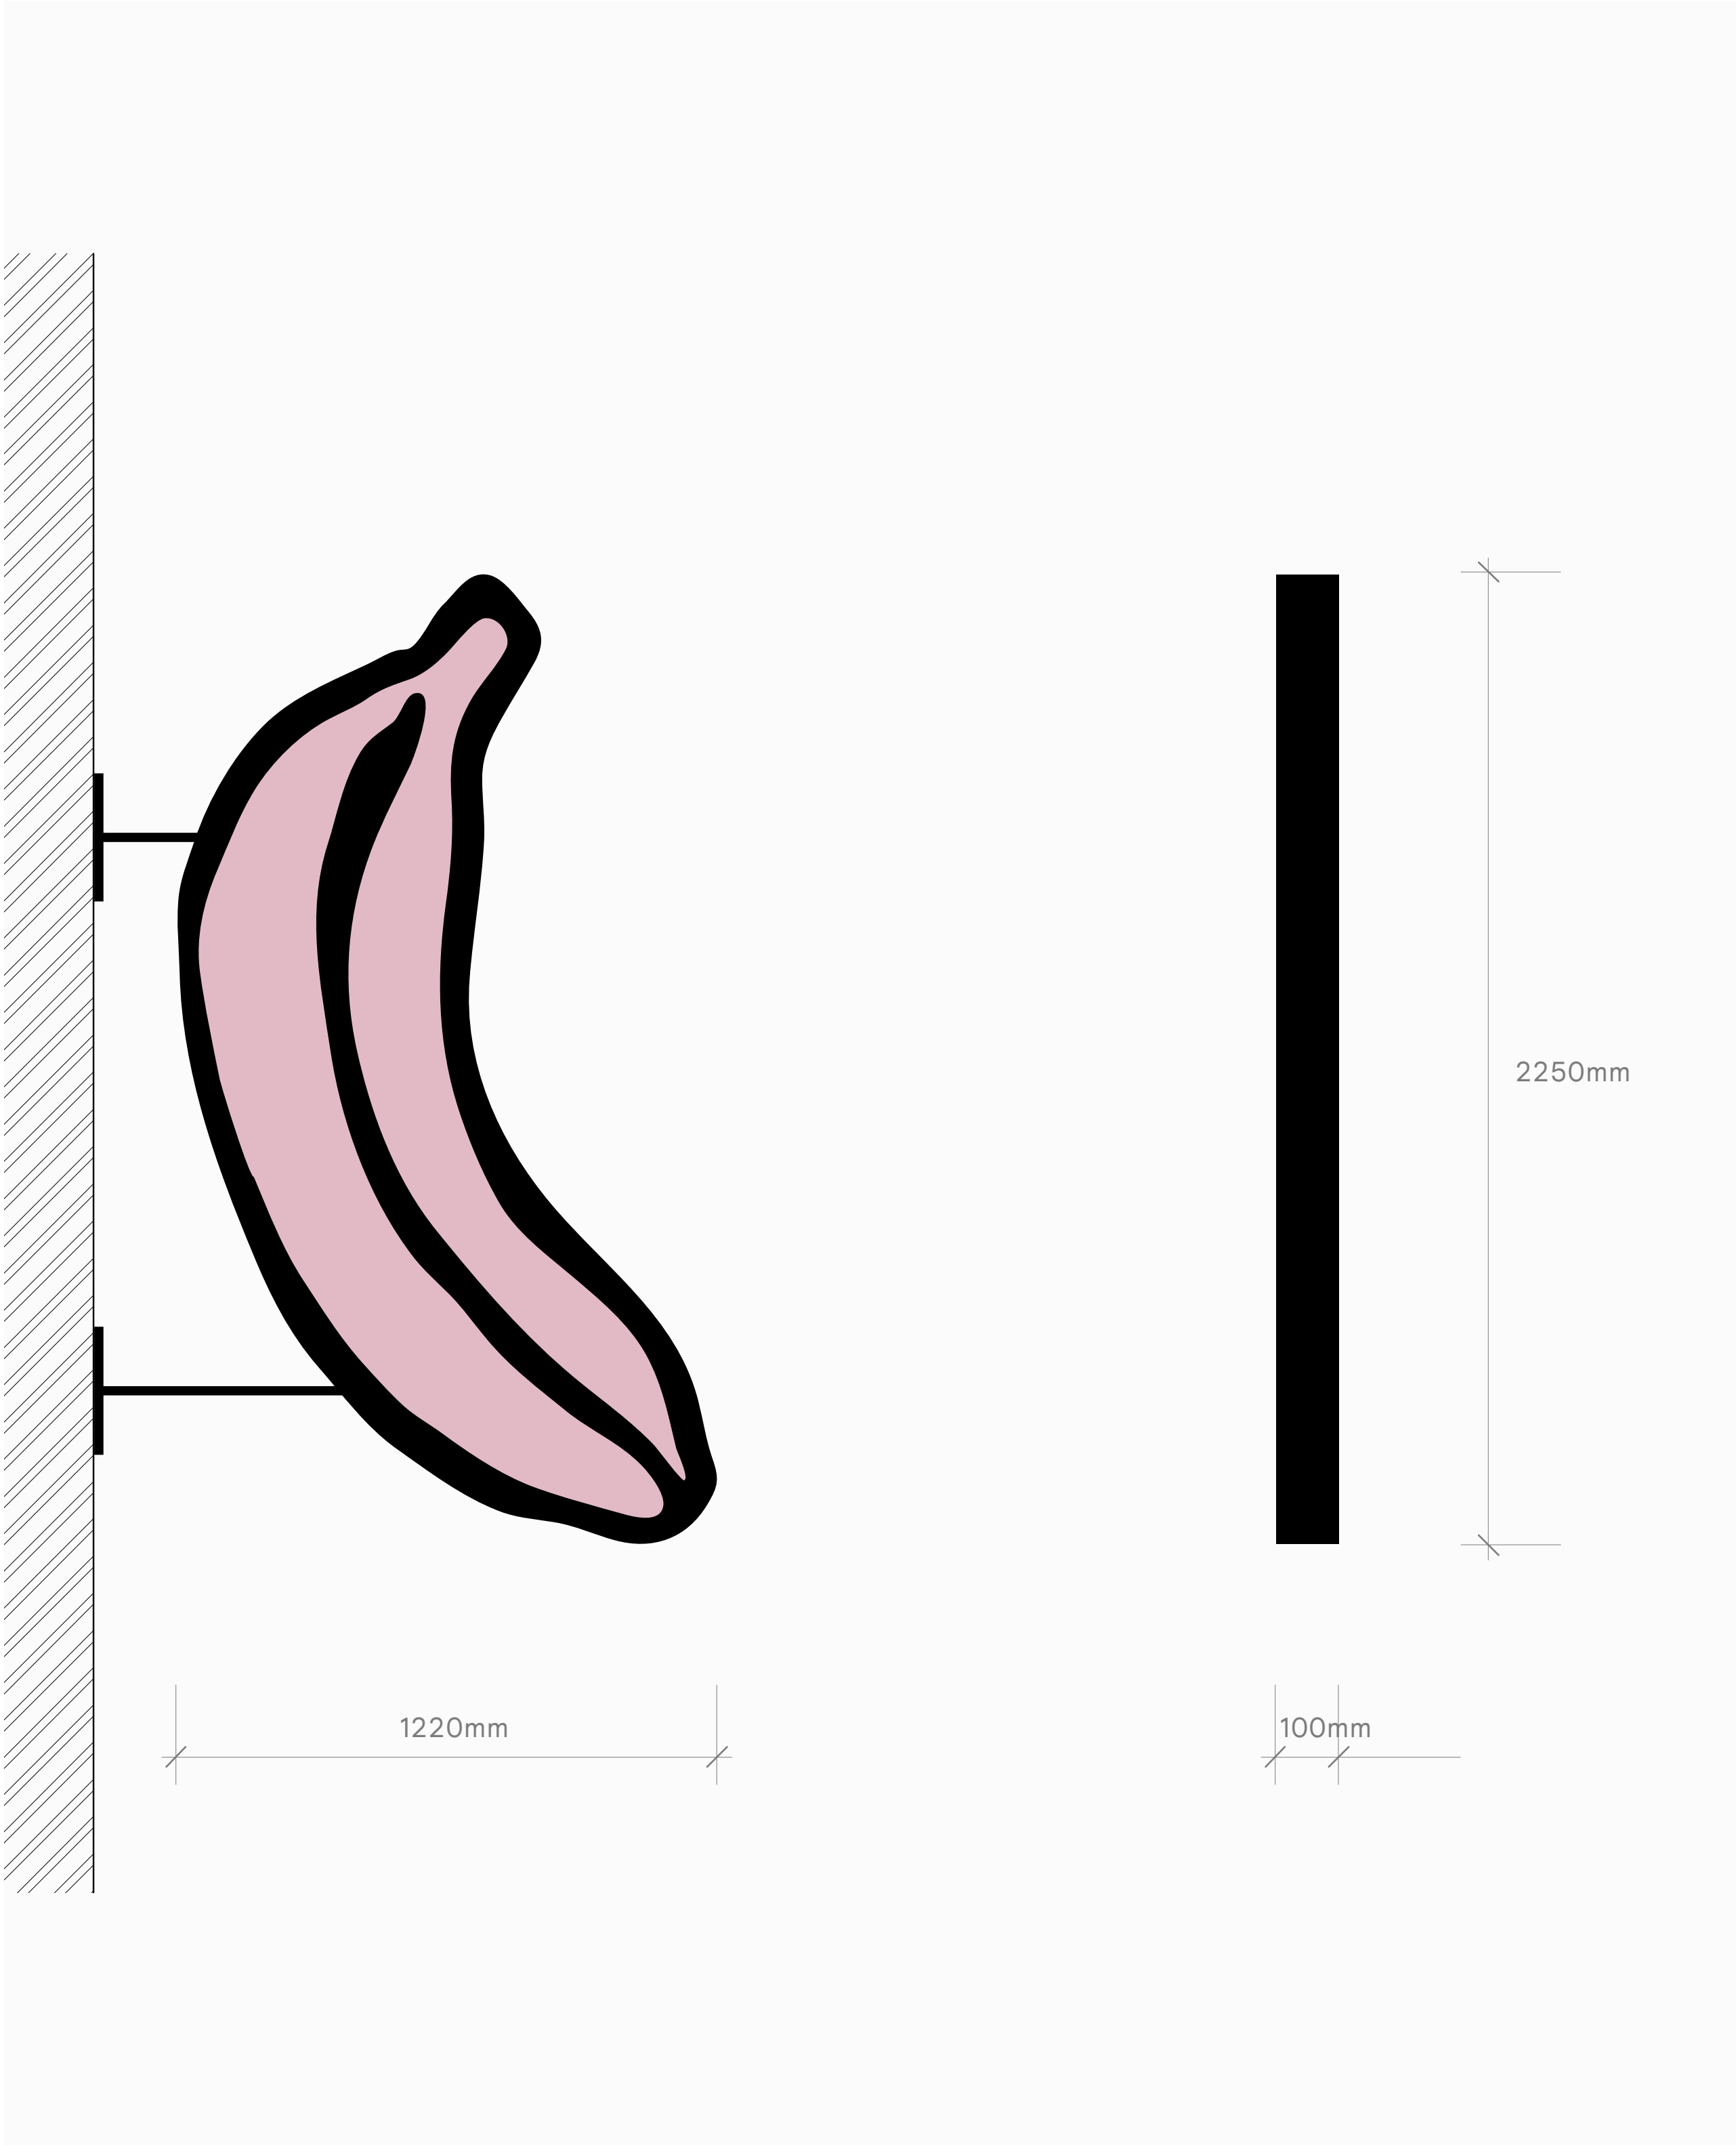


Image reference – finish



| | |
|-------------|--------|
| 1 | ES-004 |
| ST-[12]-113 | |

| | | | | | | | | | | |
|---|-----------|-------------|---------------------------------|---|--|----------------|---|------------|-------|-------|
| <div>GENERAL NOTES:</div> <div>Do not scale from this drawing.</div> <div>Check drawing on receipt and immediately report any discrepancies to the Architect.</div> <div>Verify all dimensions and levels on site prior to construction.</div> <div>The contents of this drawing are Stiff + Trevillion Architects Ltd copyright and shall not be re-used without their written permission.</div> | Revisions | | <div>Key Plan</div> <div></div> | <div>Stiff + Trevillion</div> <div>Stiff + Trevillion Architects Ltd 16 Woodfield Road London W9 2BE</div> <div>T +44(0)20 8960 5550 mail@stiffandtrevillion.com www.stiffandtrevillion.com</div> | <div>Client</div> <div>KERB SEVEN DIALS MARKET</div> | Drawing Status | | | | |
| | Rev. Date | Note | | | | PLANNING | | | | |
| | | | | | | Date | Scale @ A1 | Scale @ A3 | | |
| | | | | | | 4256 | THOMAS NEAL'S WAREHOUSE 35 EARLHAM STREET WC2H 9LD | 26.04.19 | 1:XXX | 1:XXX |
| | | | | | | | | | | |
| Drawing Title | | Drawing No. | | Revision | | | | | | |
| ES_004 DETAIL | | ST-[12]-113 | | A | | | | | | |