



Internal Room Elevation

Scale: 1:10

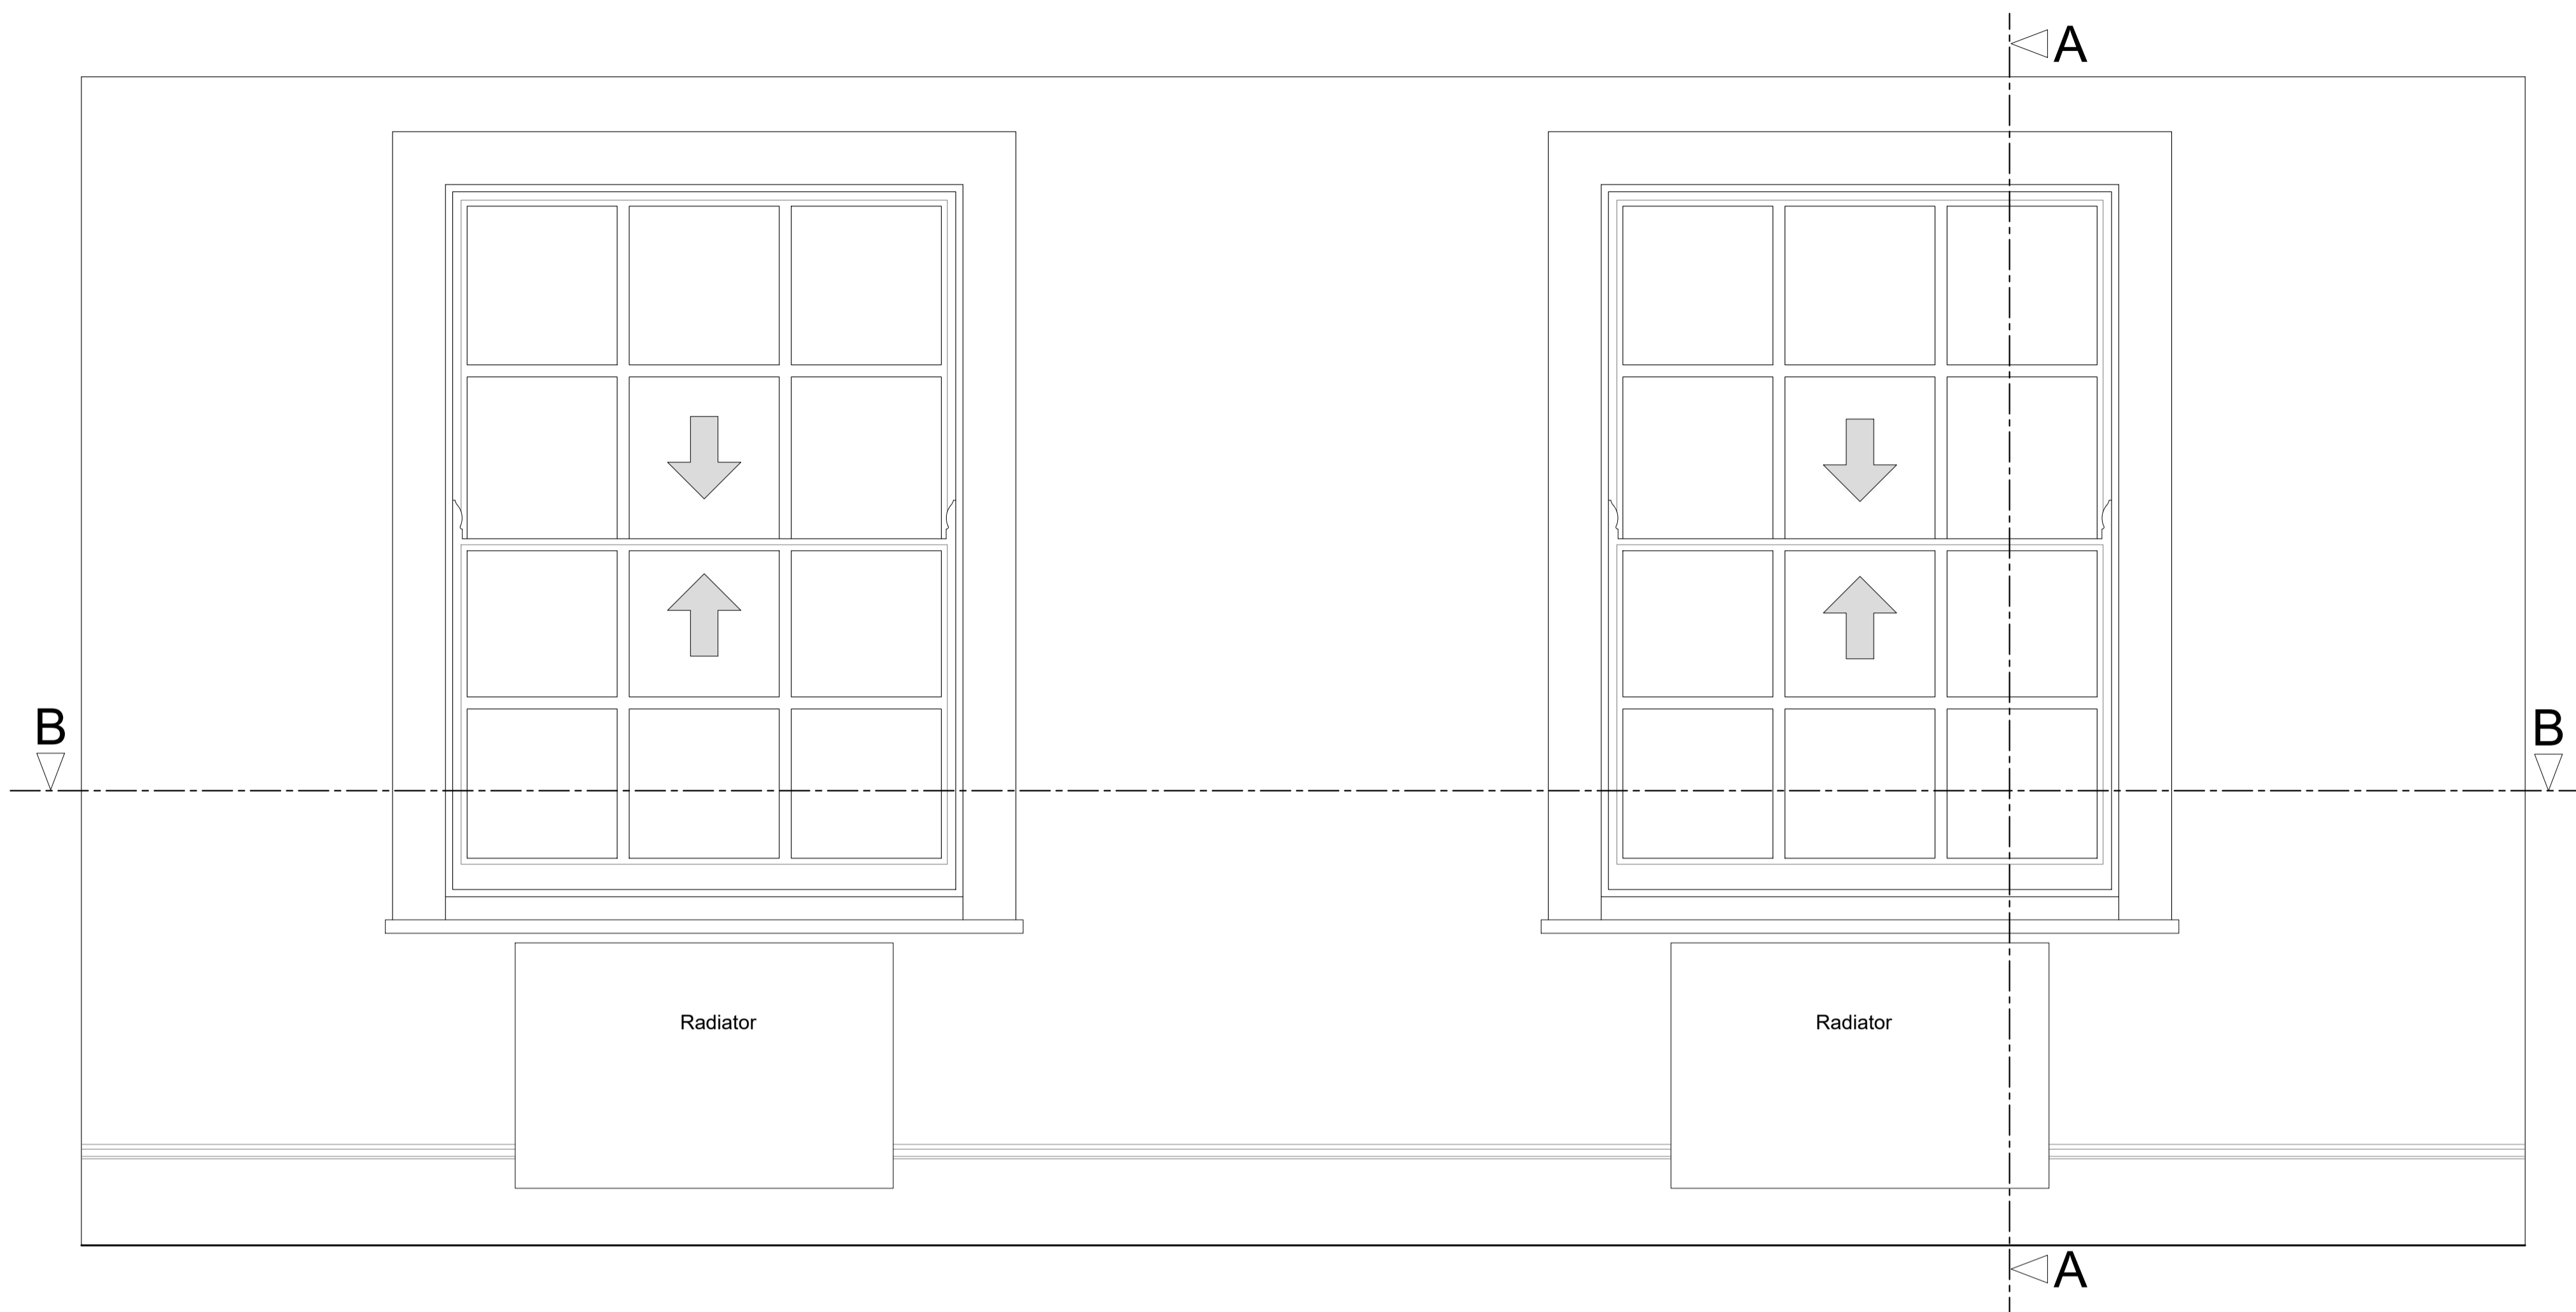


Section A-A through External Wall

Scale: 1:10

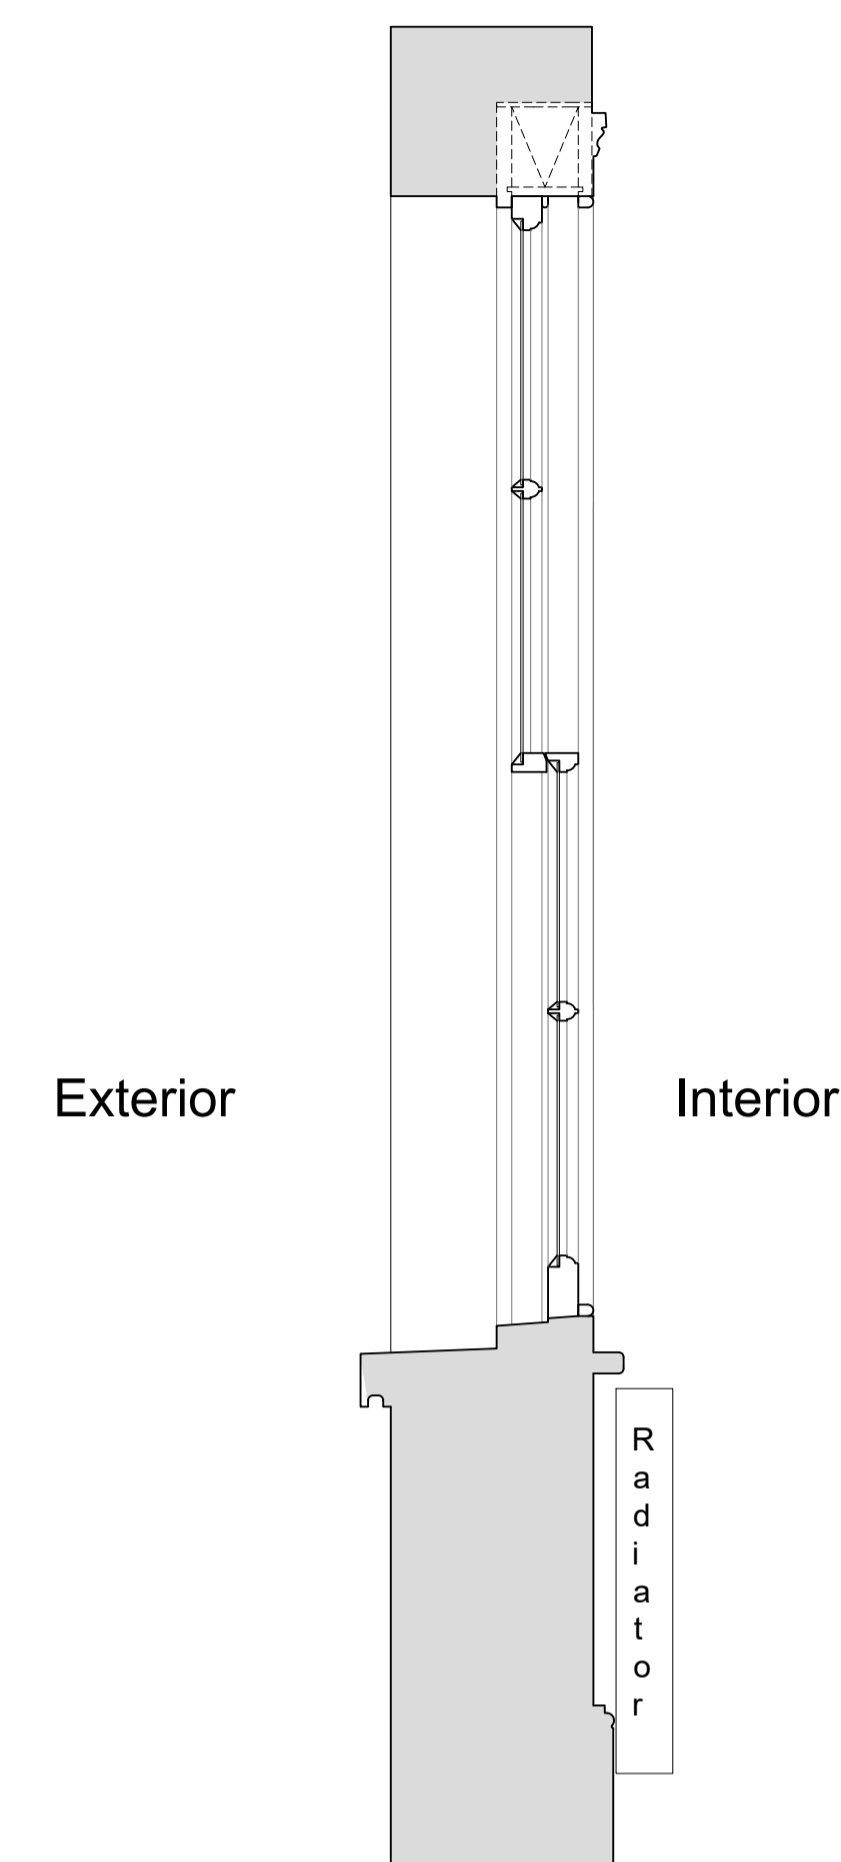

Plan Section B-B

Scale: 1:10

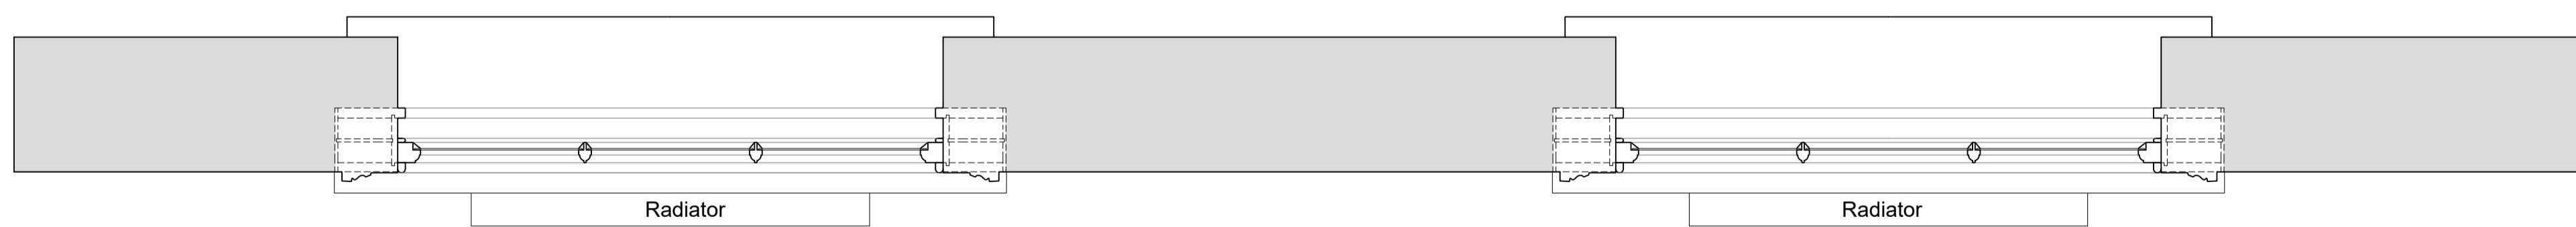

| Revision | Date       | Assessment                                     |
|----------|------------|------------------------------------------------|
| 1.0      | 14-06-2019 | Issued for listed building consent application |
|          |            |                                                |
|          |            |                                                |
Do not reproduce this drawing without written permission  
All dimensions are in millimetres unless stated otherwise

**HS2**

High Speed (HS2) Limited  
1st-3rd Floor  
The Podium  
1 Eversholt Street  
London NW1 2DN

**COSTAIN SKANSKA**

Costain Skanska Joint Venture  
9th Floor  
The Tower  
1 Eversholt Street  
London NW1 2DN

Site Address:  
41 C Mornington Terrace, London NW1

Drawing Title:  
Second Floor - Lounge: EXISTING Front Window Joinery Details - Sheet 1 of 3


Drawn by: AP & PB      Drawn by: AP      Checked by: OB      Presentation Scale: as shown @ A1

Date: 13-06-2019      Drawing No: WPI P066 NI - 41C MT-EX-SF-J-04      Revision: 1.0

Drawing Not For Construction


Internal Room Elevation with Secondary Glazing Installed

Scale: 1:10

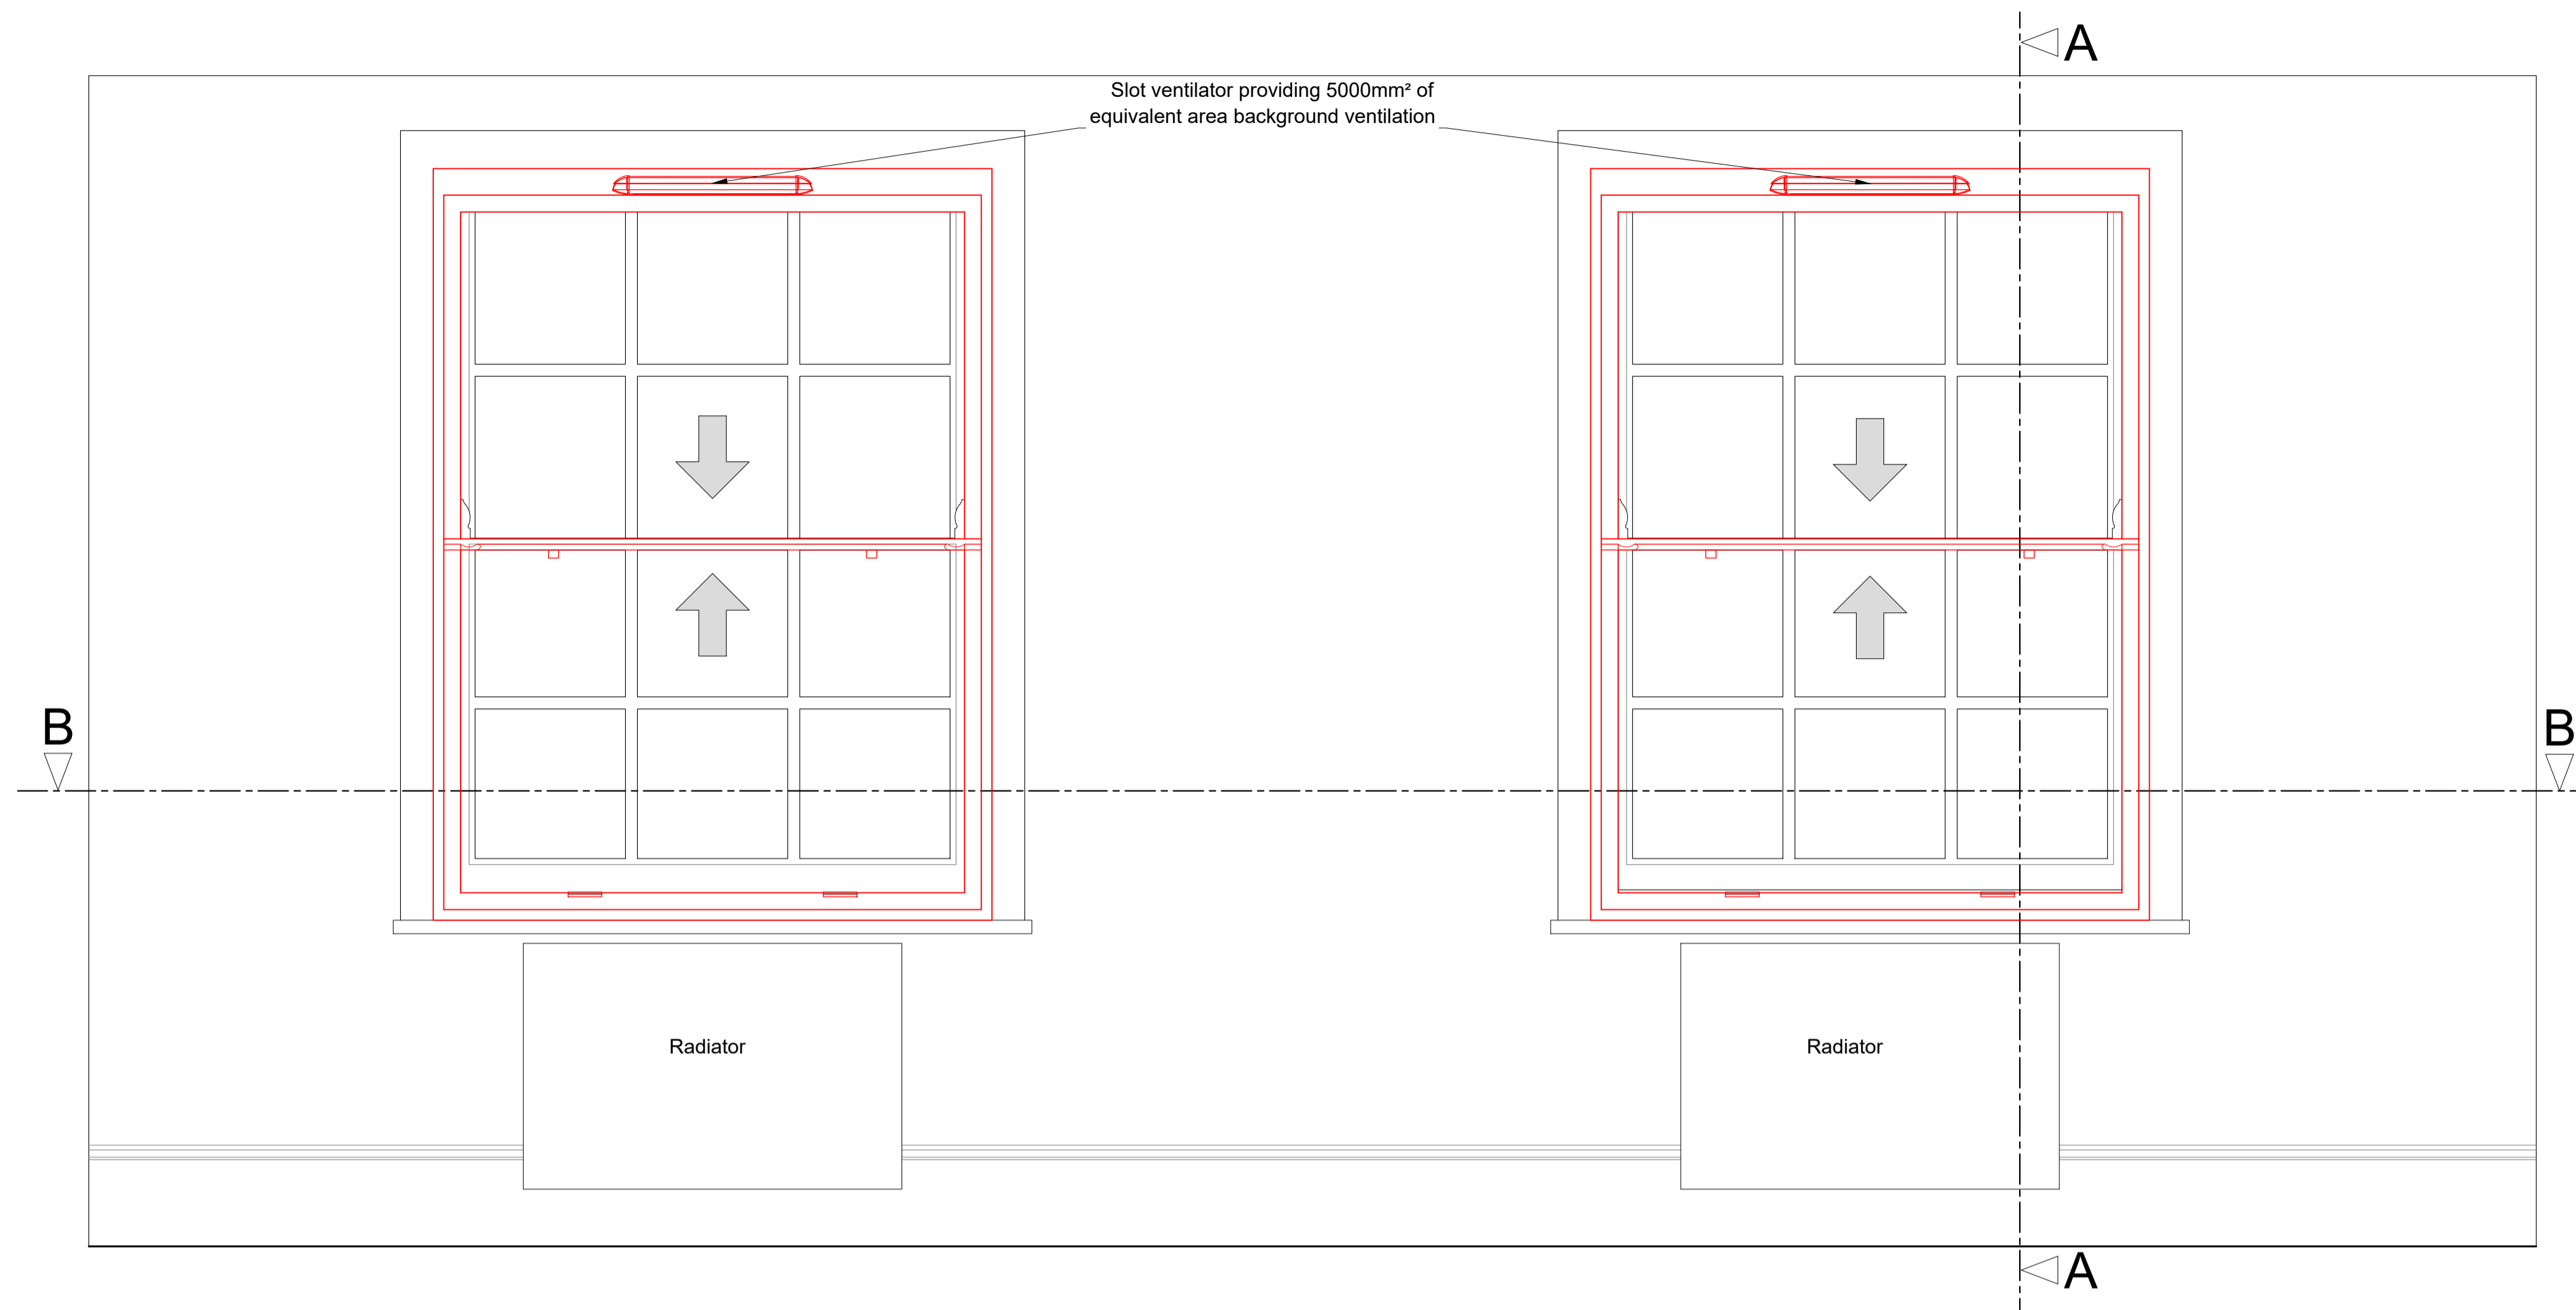


Section A-A through External Wall with Secondary Glazing Installed

Scale: 1:10

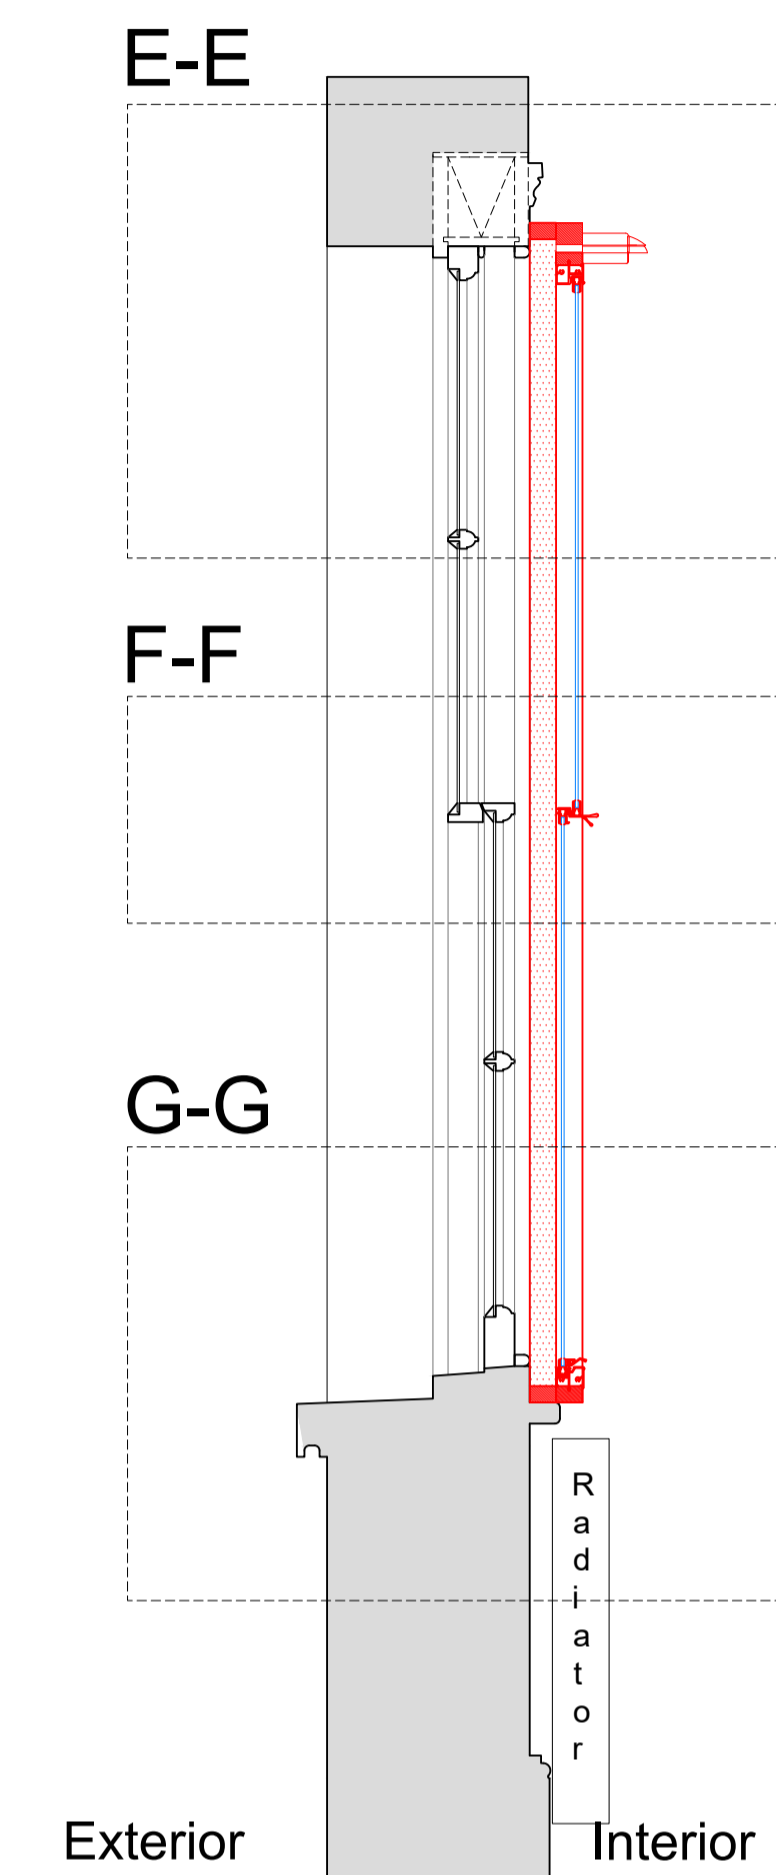

Plan Section B-B with Secondary Glazing Installed

Scale: 1:10

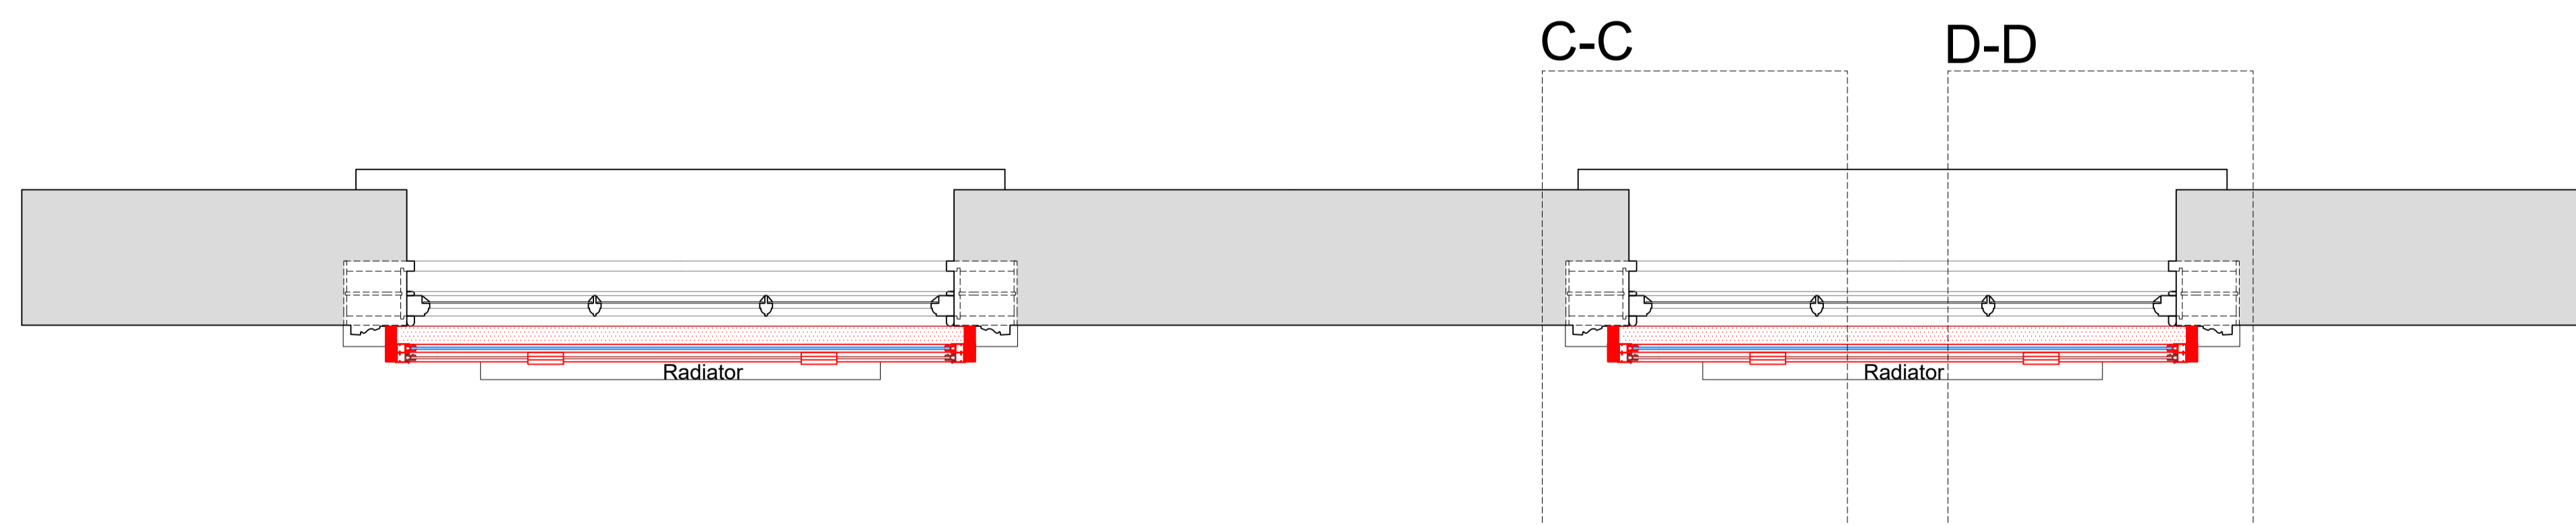

SECONDARY GLAZING SHOWN IN RED FOR VISUAL CLARITY ONLY

| Revision | Date       | Amendment                                      |
|----------|------------|------------------------------------------------|
| 1.0      | 14-06-2019 | Issued for listed building consent application |
|          |            |                                                |
|          |            |                                                |
|          |            |                                                |
|          |            |                                                |

Do not reproduce this drawing without written permission  
All dimensions are in millimetres unless stated otherwise

**HS2**

High Speed (HS2) Limited  
1st-3rd Floor  
The Tower  
1 Eversholt Street  
London NW1 2DN

**COSTAIN SKANSKA**

Costain Skanska Joint Venture  
9th Floor  
The Tower  
1 Eversholt Street  
London NW1 2DN

Site Address:  
41 C Mornington Terrace, London NW1


Drawing Title:  
Second Floor - Lounge: PROPOSED Secondary Glazing Details - Sheet 2 of 3

Drawn by: AP & PB      Drawn by: AP      Checked by: OB      Presentation Scale: as shown @ A1


Date: 13-06-2019      Drawing No: WPI P066 NI - 41C MT-PR-SF-J-04.1      Revision: 1.0

Drawing Not For Construction


Section C-C  
Scale: 1:5 on A1

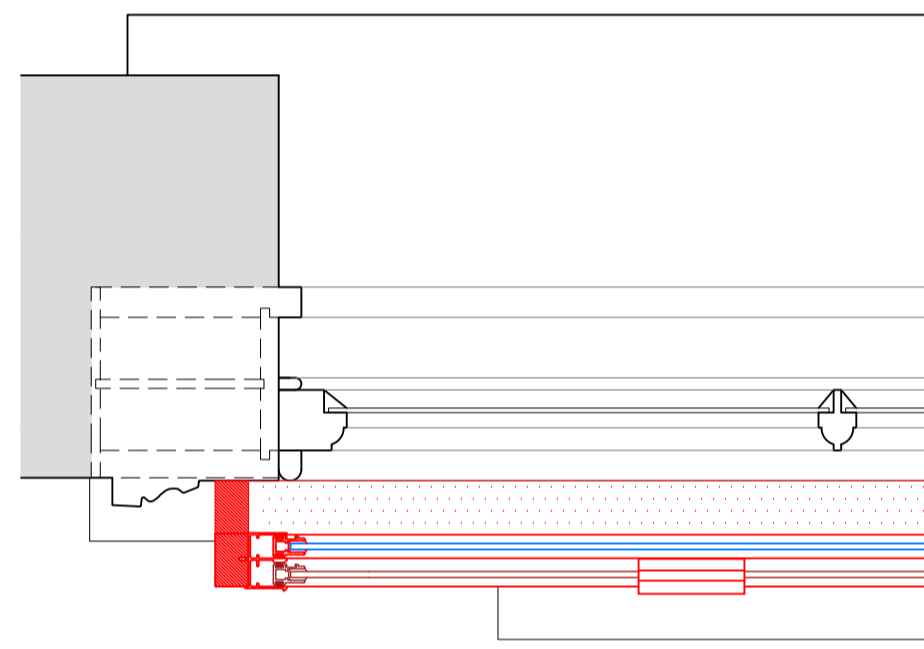


Section D-D  
Scale: 1:5 on A1

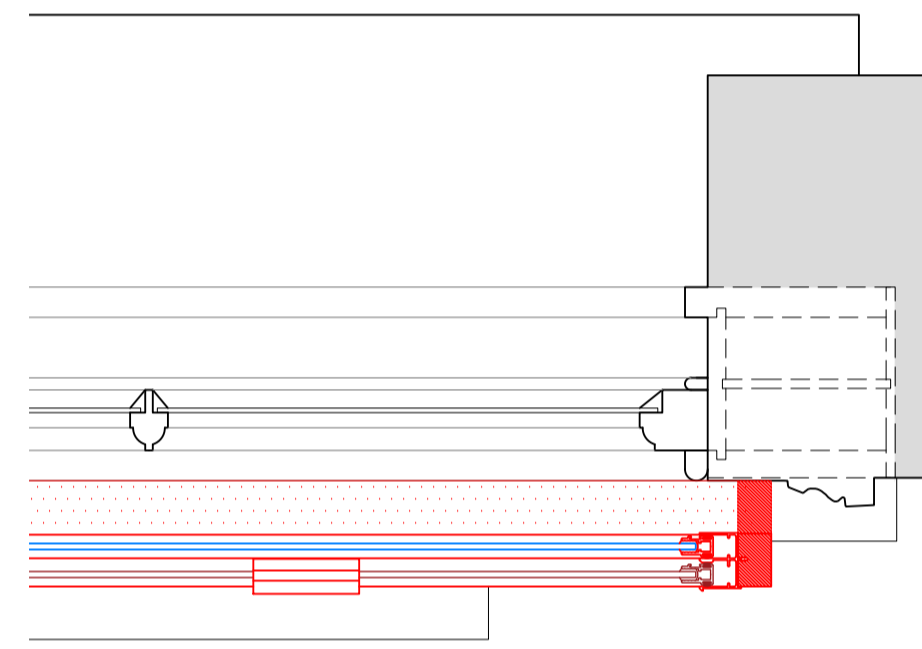


Section E-E  
Scale: 1:5 on A1

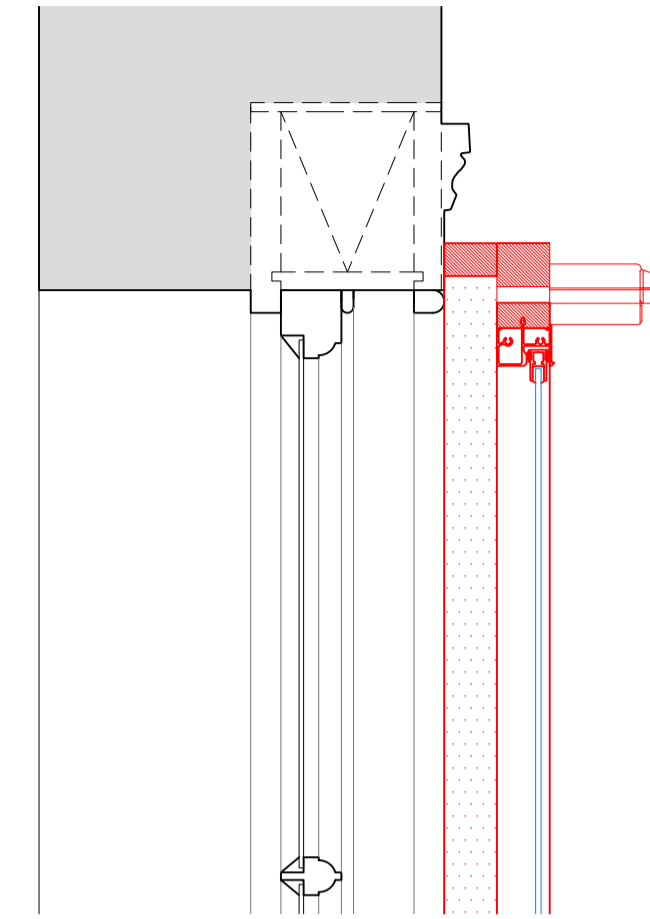

Section F-F  
Scale: 1:5 on A1

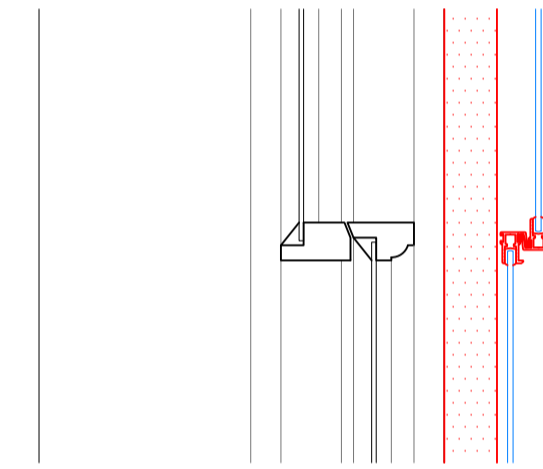

Section G-G  
Scale: 1:5 on A1

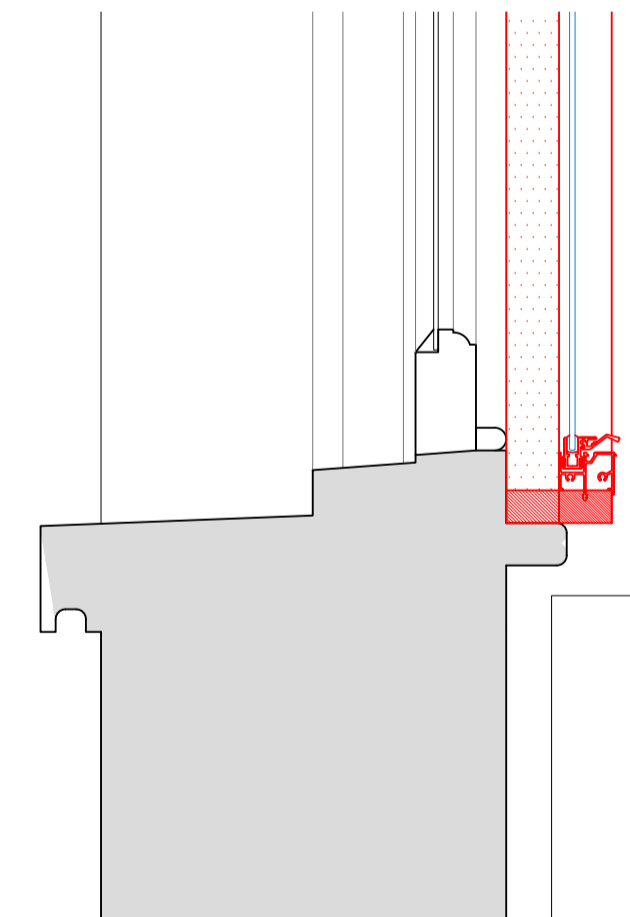

SECONDARY GLAZING SHOWN IN RED FOR VISUAL CLARITY ONLY

| Revision | Date       | Assessment                                     |
|----------|------------|------------------------------------------------|
| 1.0      | 14-06-2019 | Issued for listed building consent application |
|          |            |                                                |
|          |            |                                                |
Do not reproduce this drawing without written permission  
All dimensions are in millimetres unless stated otherwise

Drawing Not For Construction

**HS2**

High Speed (HS2) Limited  
1st-3rd Floor  
The Podium  
1 Eversholt Street  
London NW1 2DN


**COSTAIN SKANSKA**

Costain Skanska Joint Venture  
9th Floor  
The Tower  
1 Eversholt Street  
London NW1 2DN

|                                                                                            |                                                  |                   |                                 |
|--------------------------------------------------------------------------------------------|--------------------------------------------------|-------------------|---------------------------------|
| Site Address:<br>41 C Mornington Terrace, London NW1                                       |                                                  |                   |                                 |
| Drawing Title:<br>Second Floor - Lounge: PROPOSED Secondary Glazing Details - Sheet 3 of 3 |                                                  |                   |                                 |
| Submitted by:<br>AP & PB                                                                   | Drawn by:<br>AP                                  | Checked by:<br>OB | Presentation Scale:<br>1:5 @ A1 |
| Date:<br>13-06-2019                                                                        | Drawing No:<br>WPI P066 NI - 41C MT-PR-SF-J-04.2 |                   | Revision:<br>1.0                |


Internal Room Elevation

Scale: 1:10

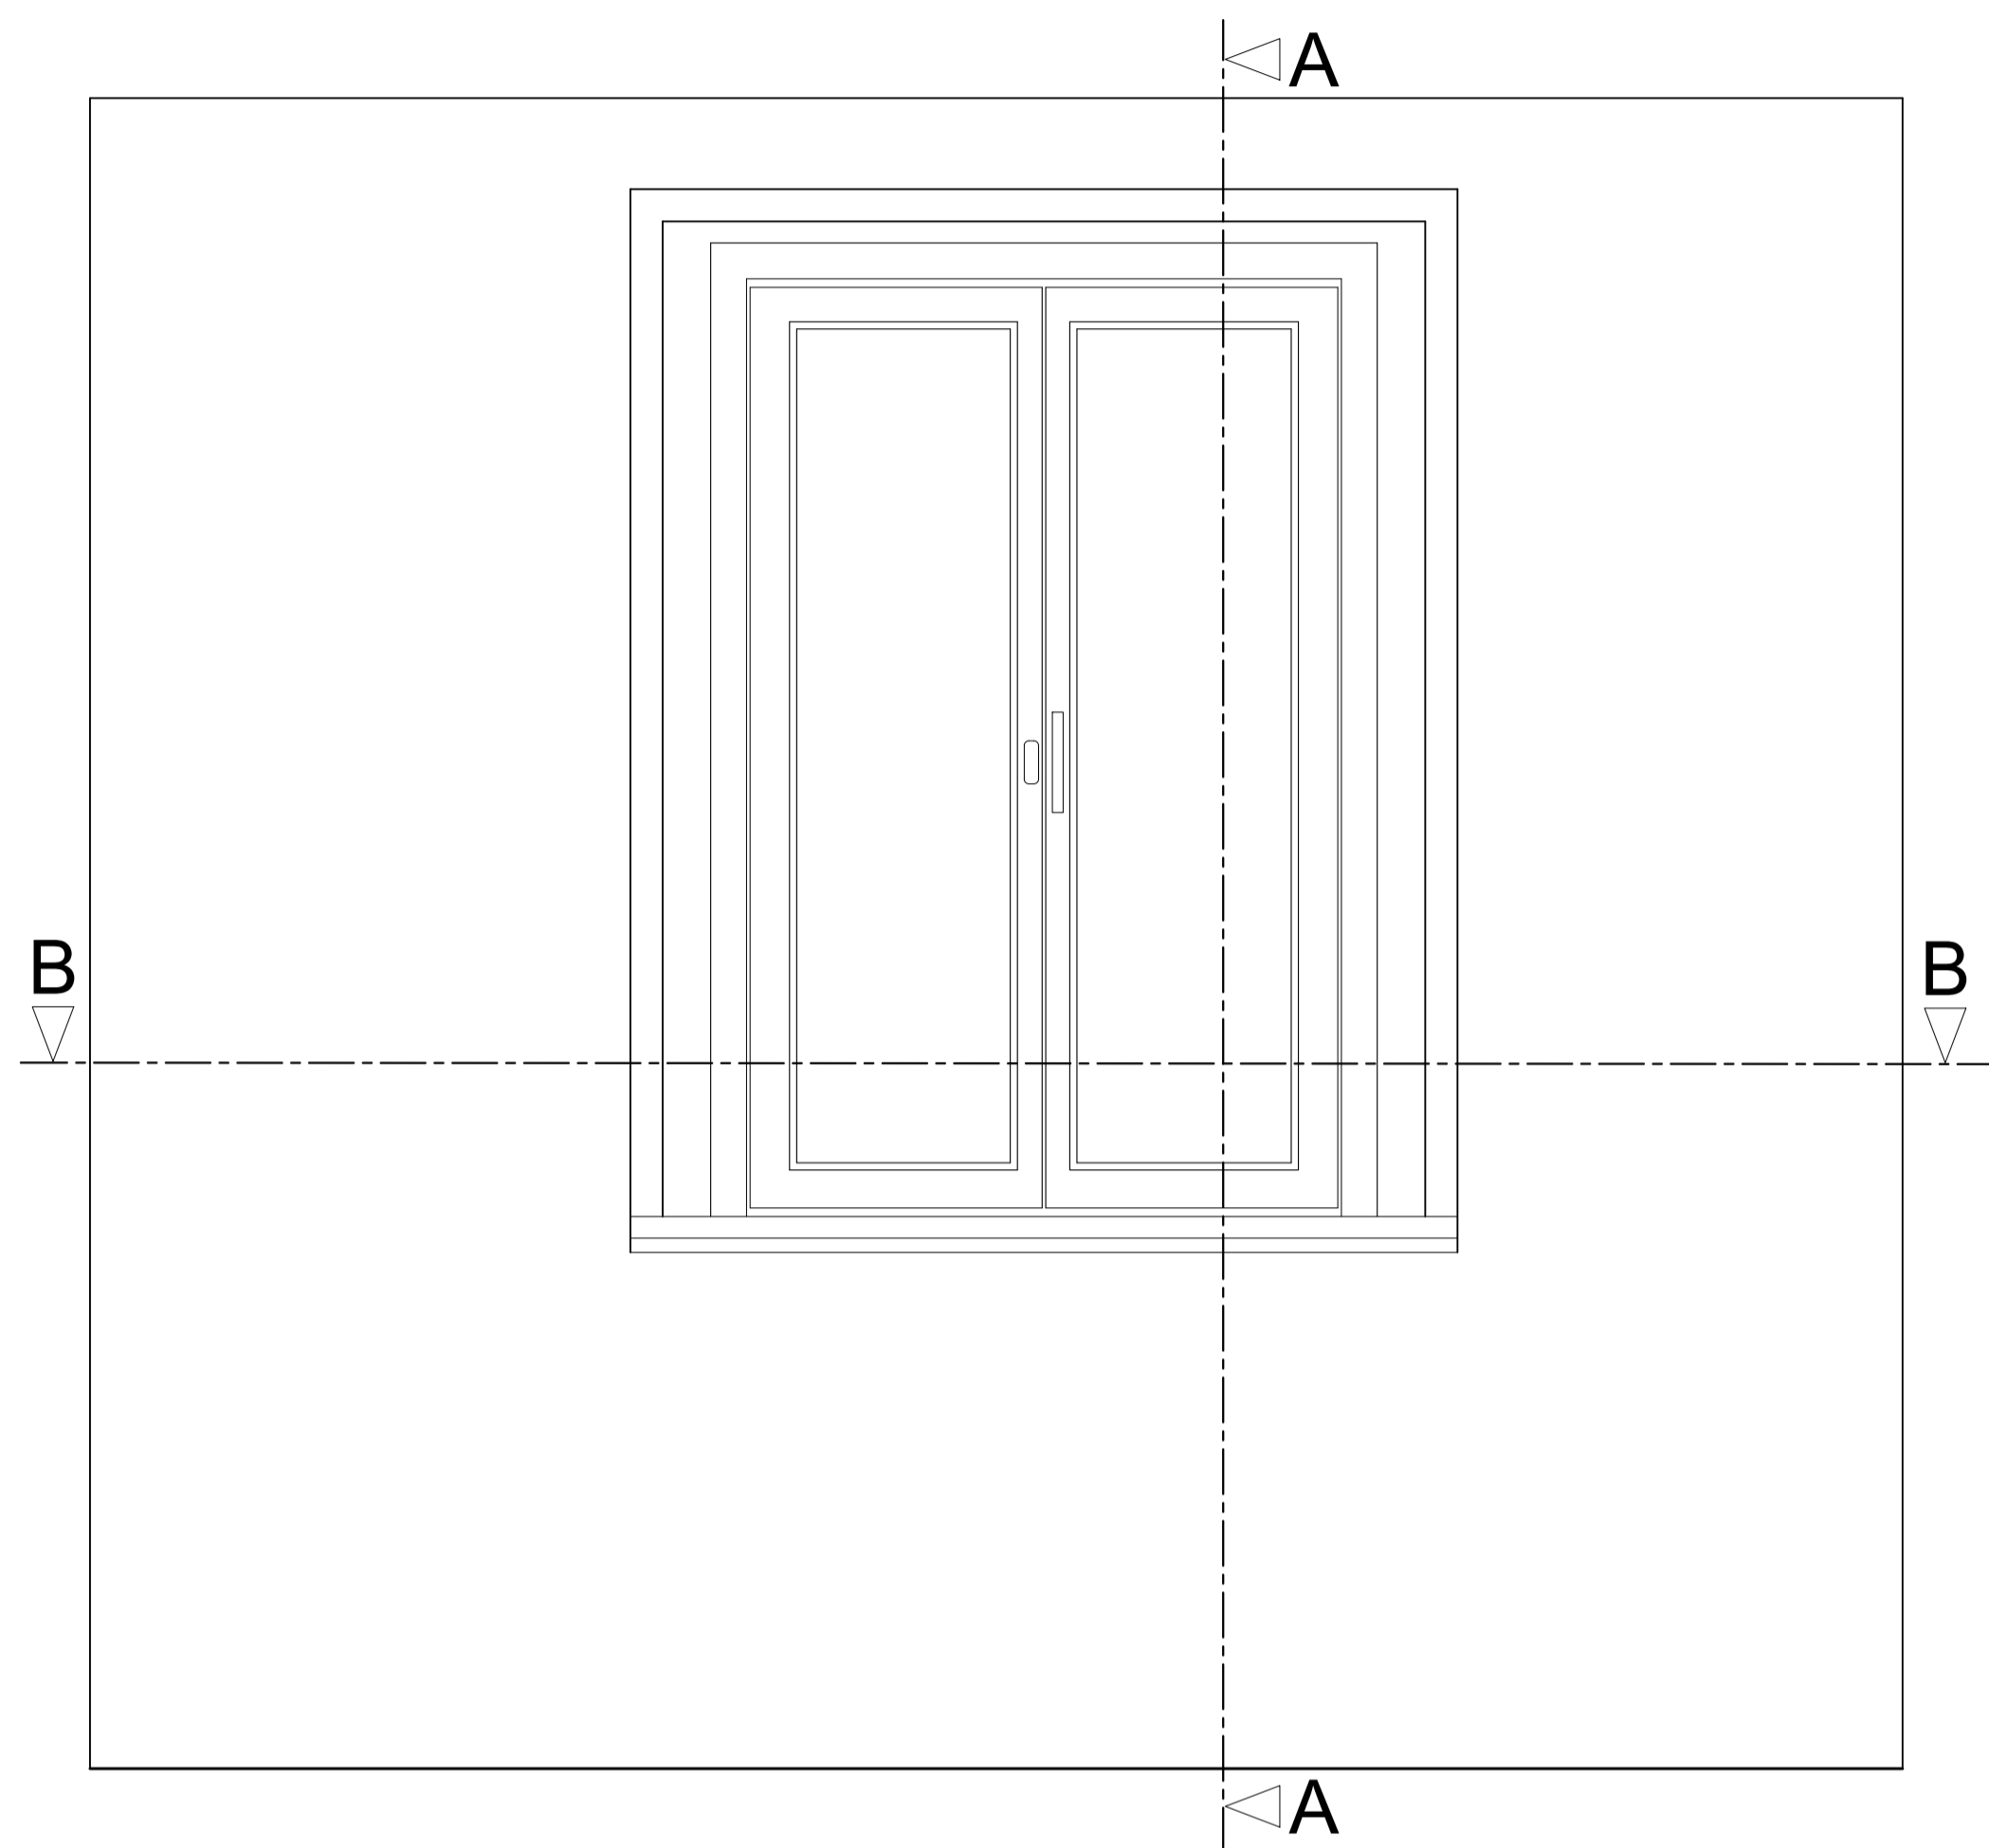


Section A-A through External Wall

Scale: 1:10

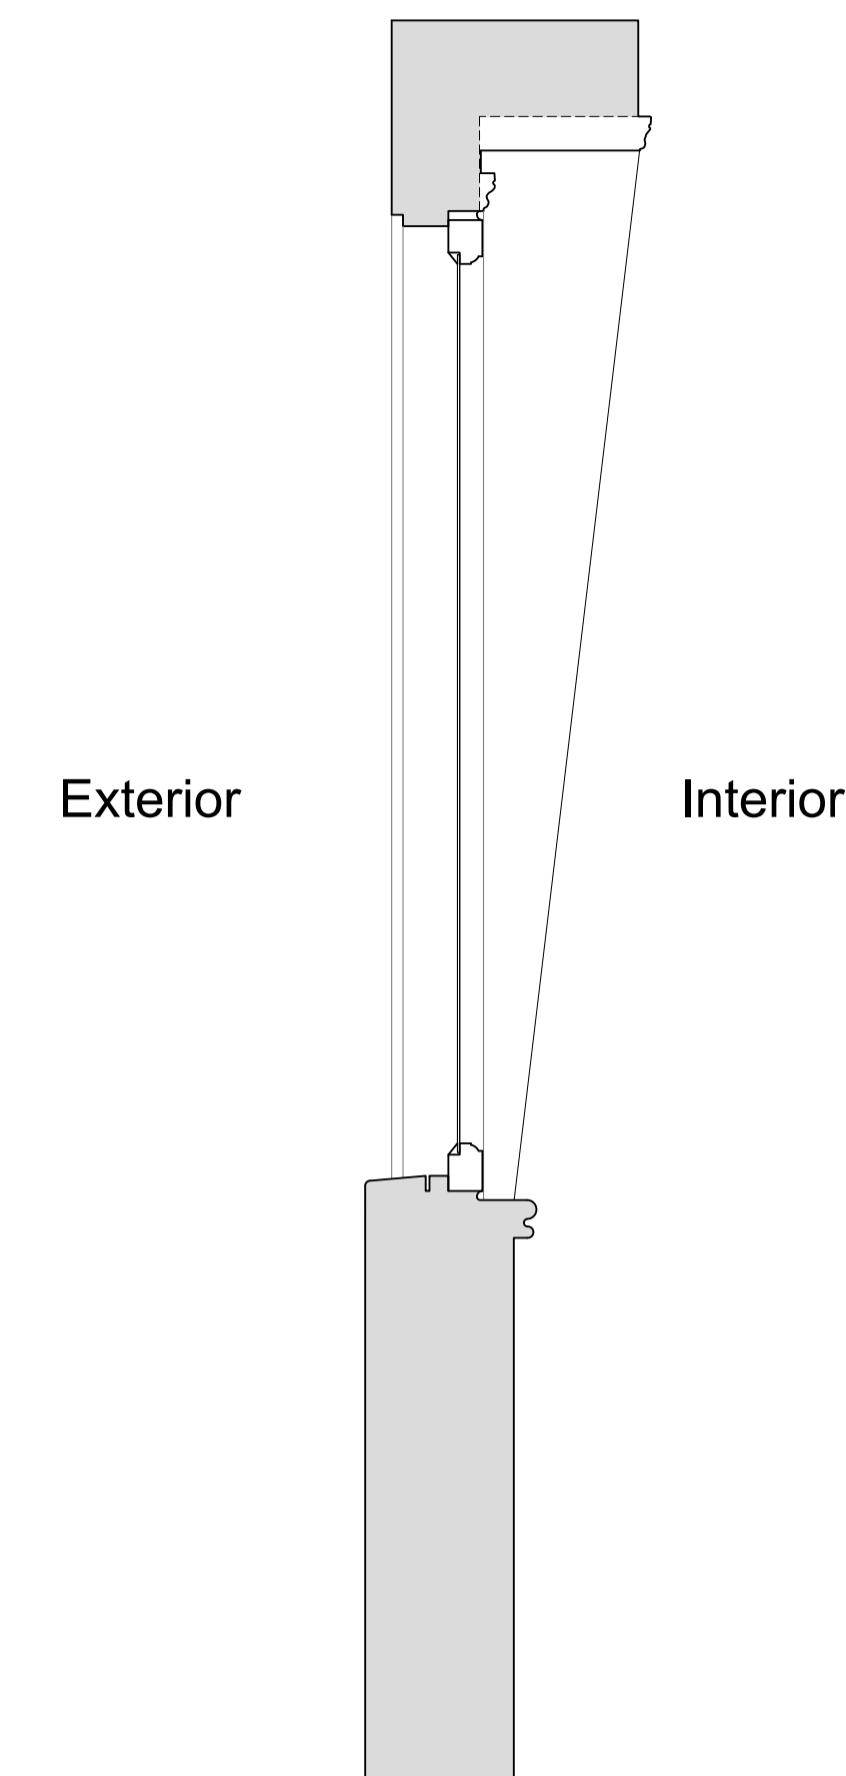

Plan Section B-B

Scale: 1:10

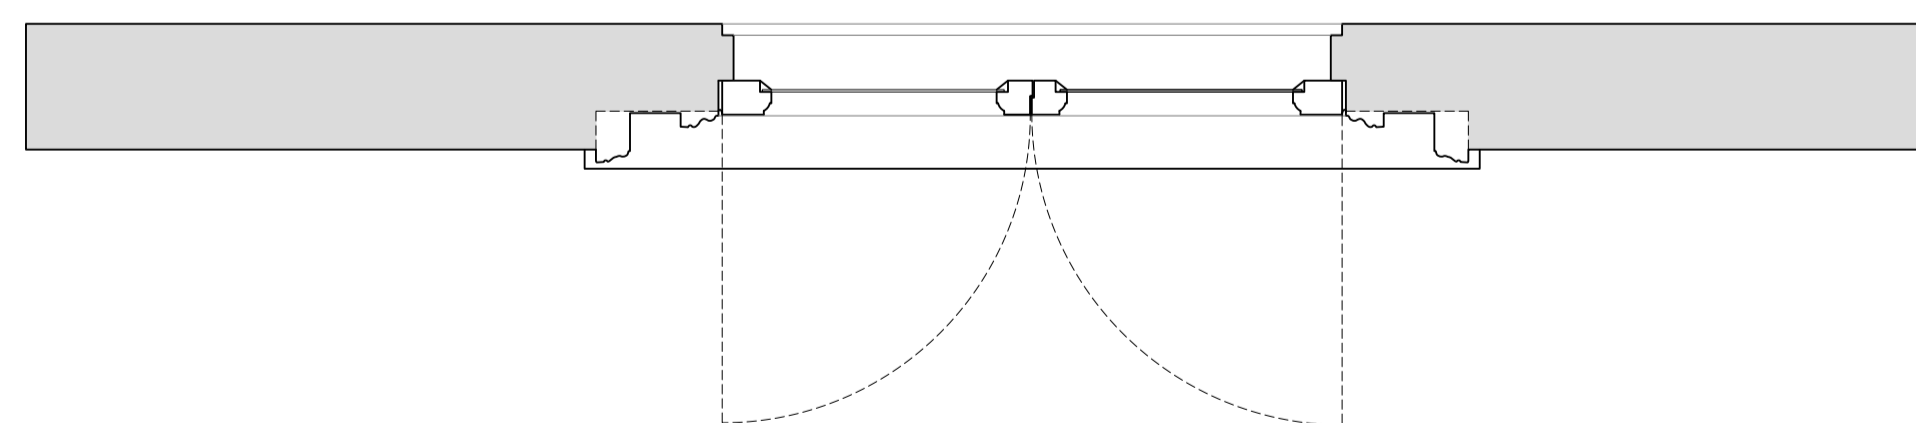

| Revision | Date       | Assessment                                     |
|----------|------------|------------------------------------------------|
| 1.0      | 14-06-2019 | Issued for listed building consent application |
|          |            |                                                |
|          |            |                                                |
Do not reproduce this drawing without written permission  
All dimensions are in millimetres unless stated otherwise

**HS2**

High Speed (HS2) Limited  
1st-3rd Floor  
The Podium  
1 Eversholt Street  
London NW1 2DN

**COSTAIN SKANSKA**

Costain Skanska Joint Venture  
9th Floor  
The Tower  
1 Eversholt Street  
London NW1 2DN

Site Address:  
41 C Morningson Terrace, London NW1

Drawing Title:  
Third Floor - Bedroom Left: EXISTING Front Window Joinery Details - Sheet 1 of 3


Drawn by: AP & PB      Drawn by: AP      Checked by: OB      Presentation Scale: as shown @ A1

Date: 13-06-2019      Drawing No: WPI P066 NI - 41C MT-EX-TF-J-05      Revision: 1.0

Drawing Not For Construction


Internal Room Elevation with Secondary Glazing Installed

Scale: 1:10

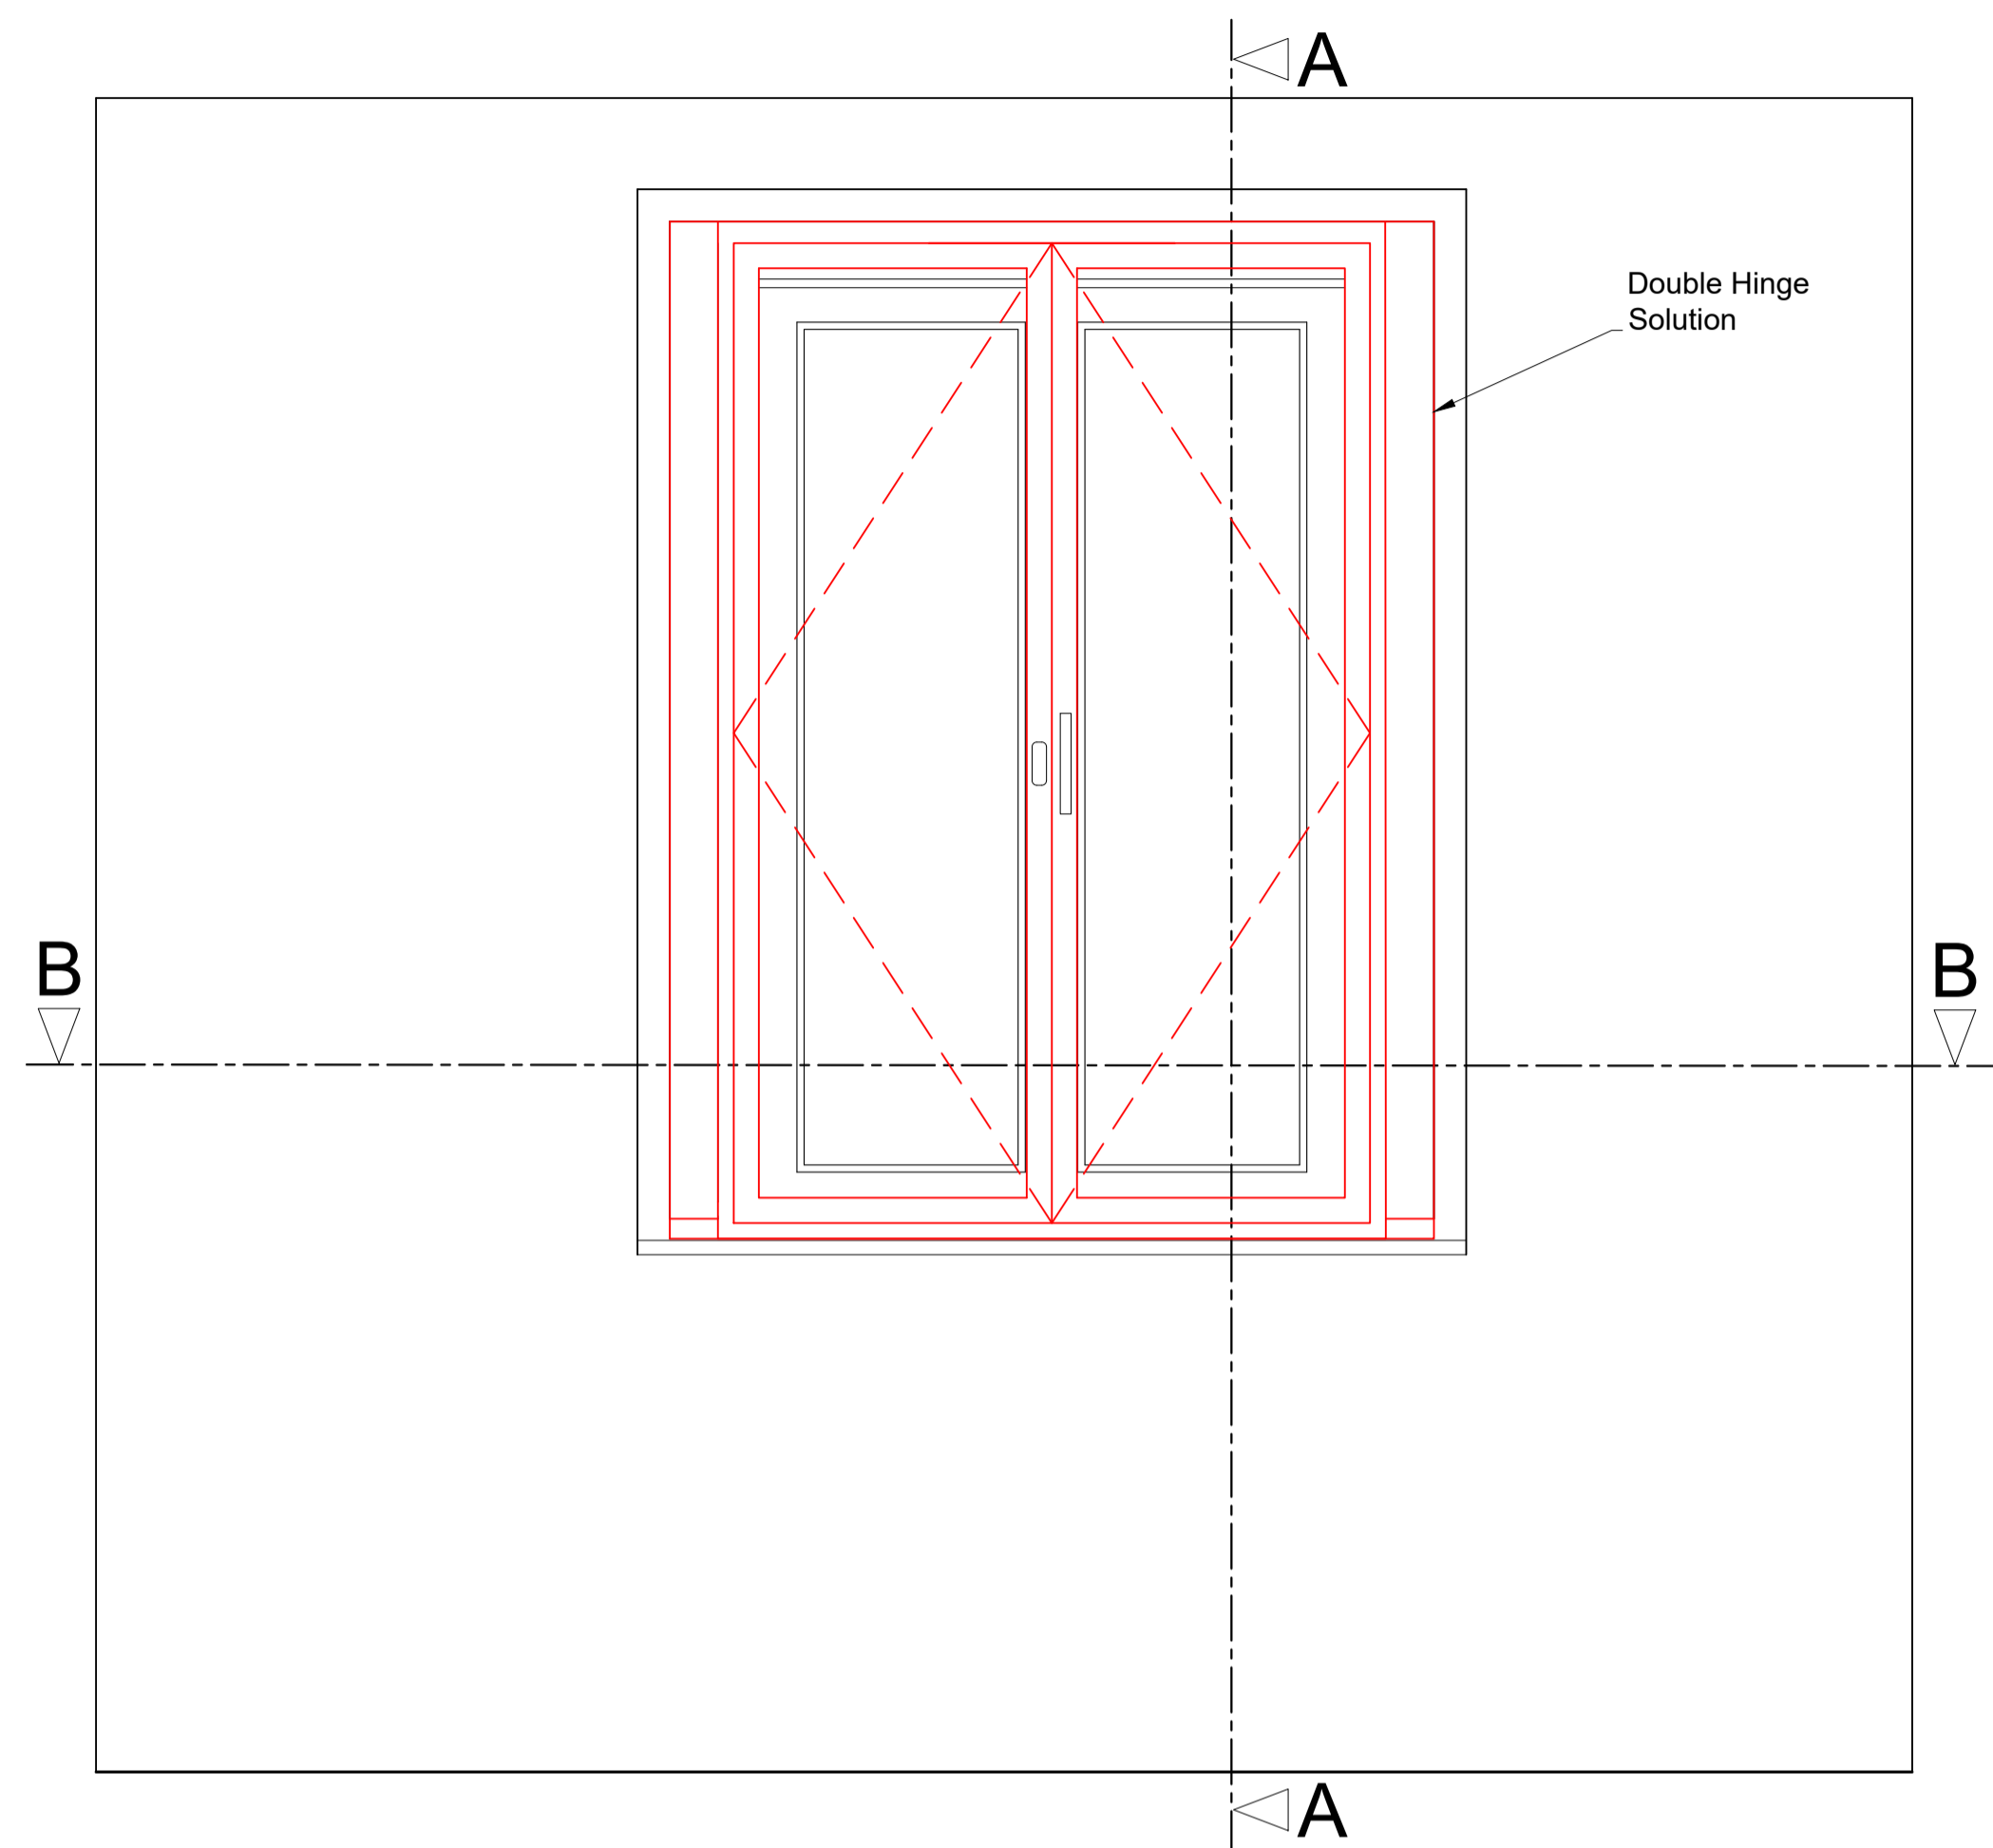


Section A-A through External Wall with Secondary Glazing Installed

Scale: 1:10

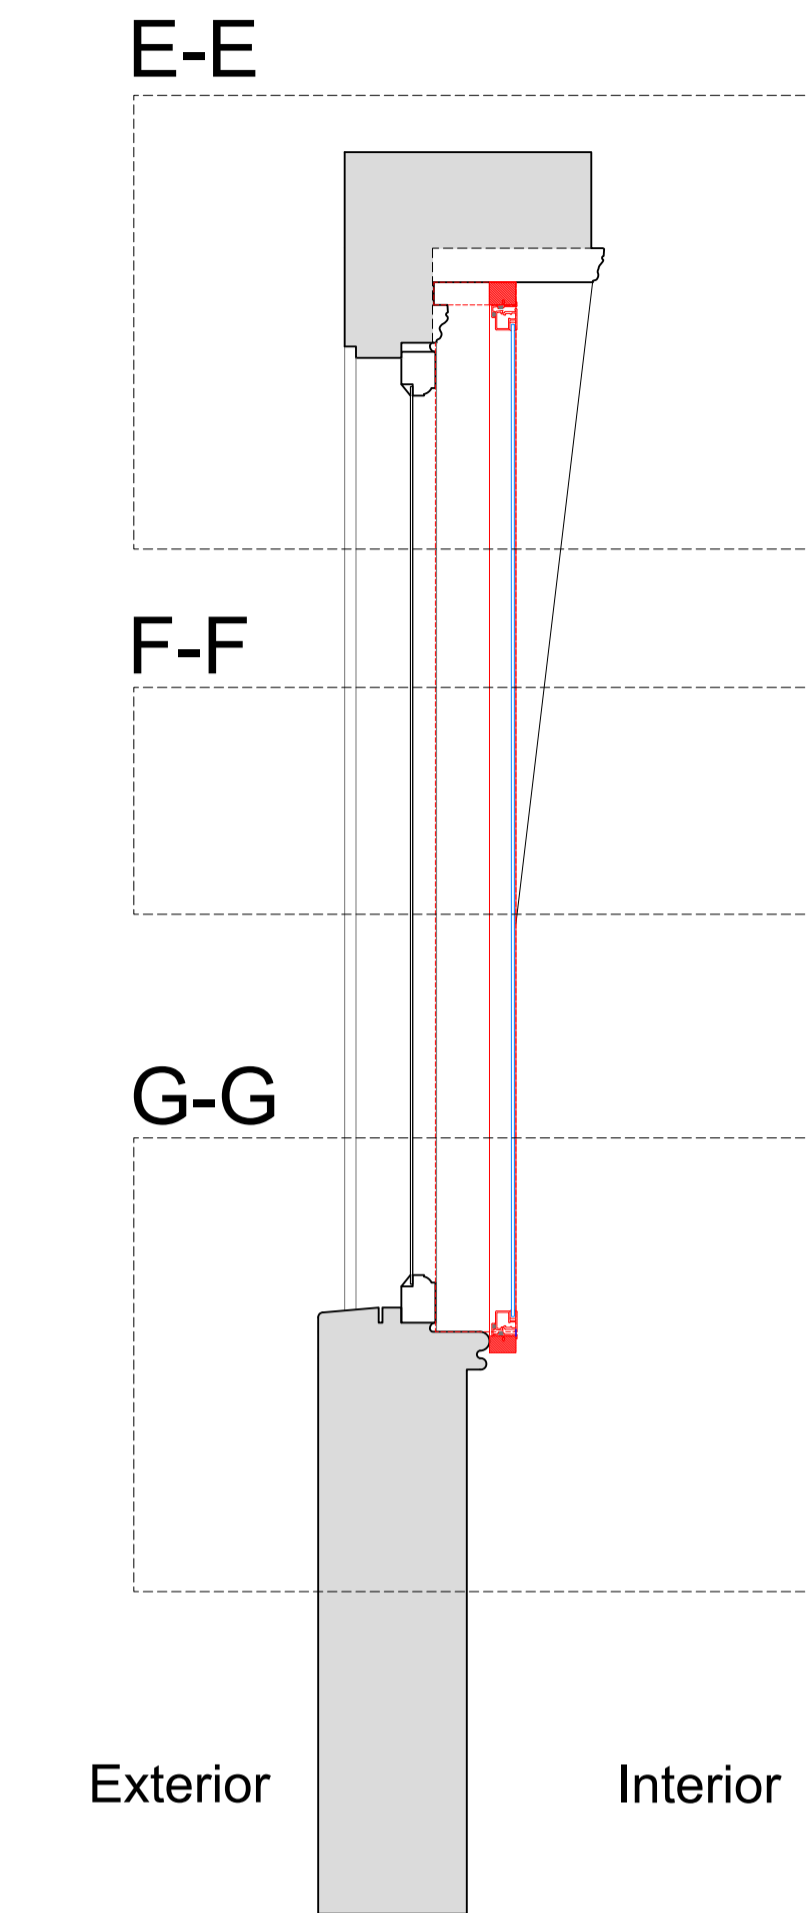

Plan Section B-B with Secondary Glazing Installed

Scale: 1:10

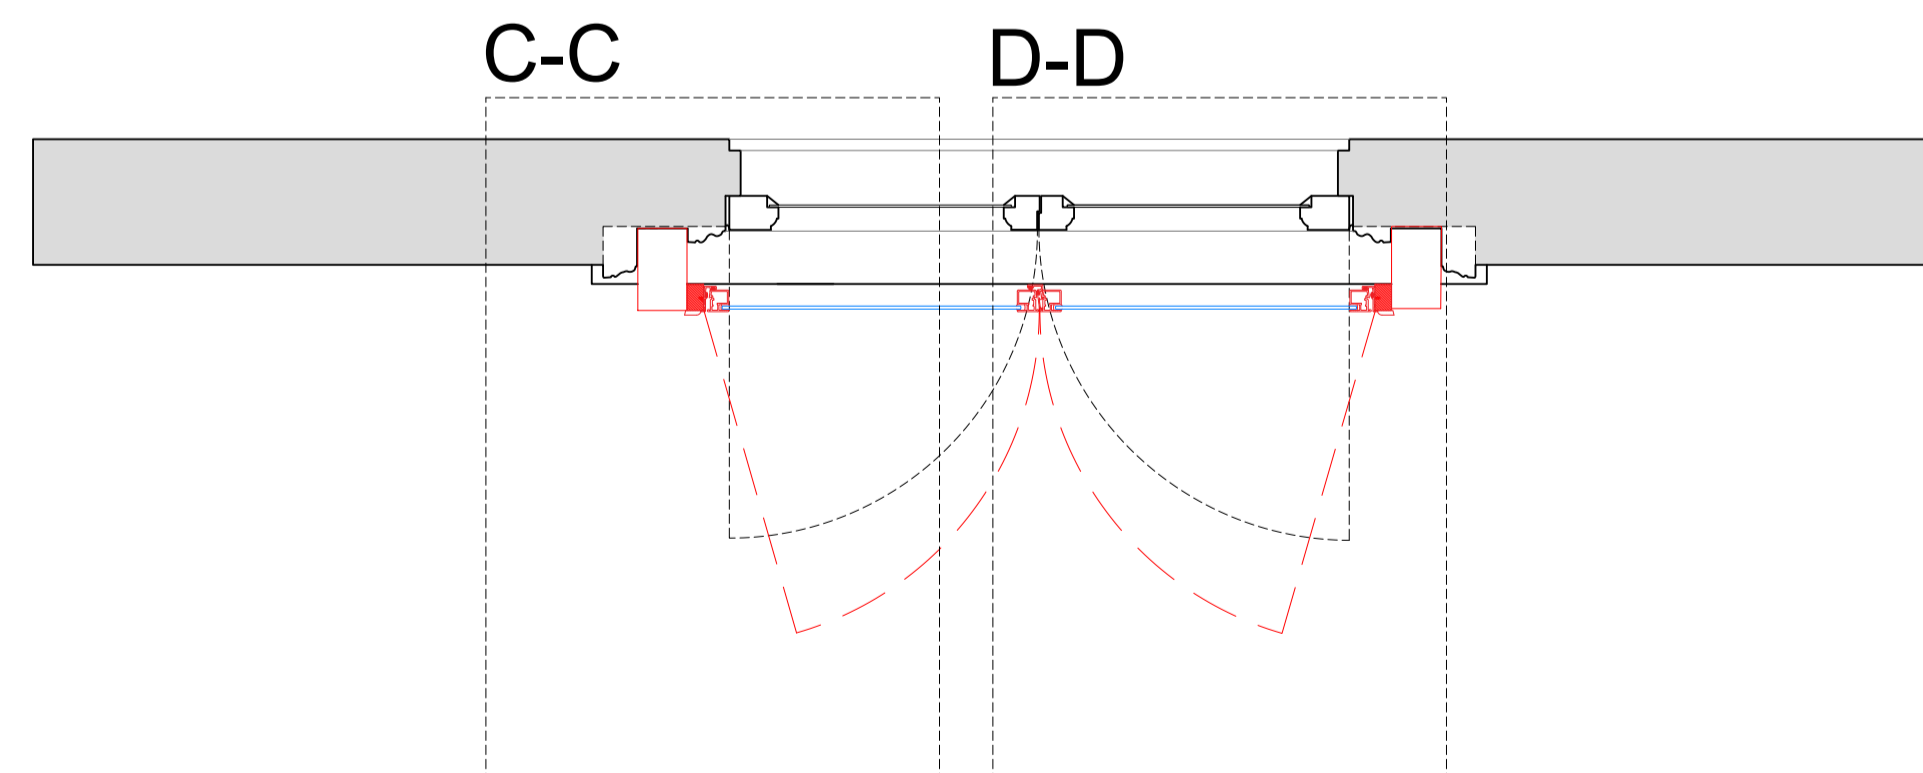

SECONDARY GLAZING SHOWN IN RED FOR VISUAL CLARITY ONLY

| Revision | Date       | Assessment                                     |
|----------|------------|------------------------------------------------|
| 1.0      | 14-06-2019 | Issued for listed building consent application |
|          |            |                                                |
|          |            |                                                |
Do not reproduce this drawing without written permission  
All dimensions are in millimetres unless stated otherwise

**HS2**

High Speed (HS2) Limited  
1st-3rd Floor  
The Podium  
1 Eversholt Street  
London NW1 2DN

**COSTAIN SKANSKA**

Costain Skanska Joint Venture  
9th Floor  
The Tower  
1 Eversholt Street  
London NW1 2DN

Site Address:  
41 C Mornington Terrace, London NW1


Drawing Title:  
Third Floor - Bedroom Left: PROPOSED Secondary Glazing Details -  
Sheet 2 of 3

Author: AP & PB  
Drawn by: AP  
Checked by: OB  
Presentation Scale: as shown @ A1


Date: 13-06-2019  
Drawing No: WPI P066 NI - 41C MT-PR-TF-J-05.1  
Revision: 1.0

Drawing Not For Construction


Section C-C  
Scale: 1:5 on A1

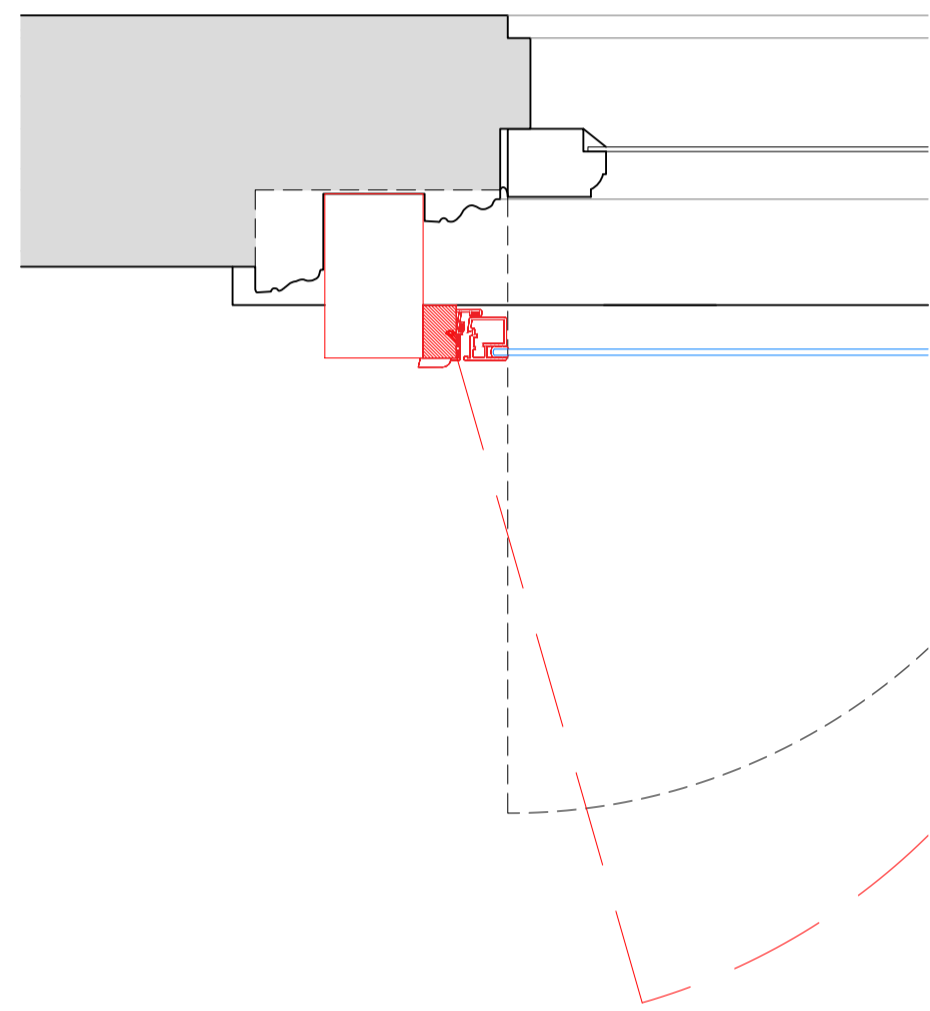


Section D-D  
Scale: 1:5 on A1

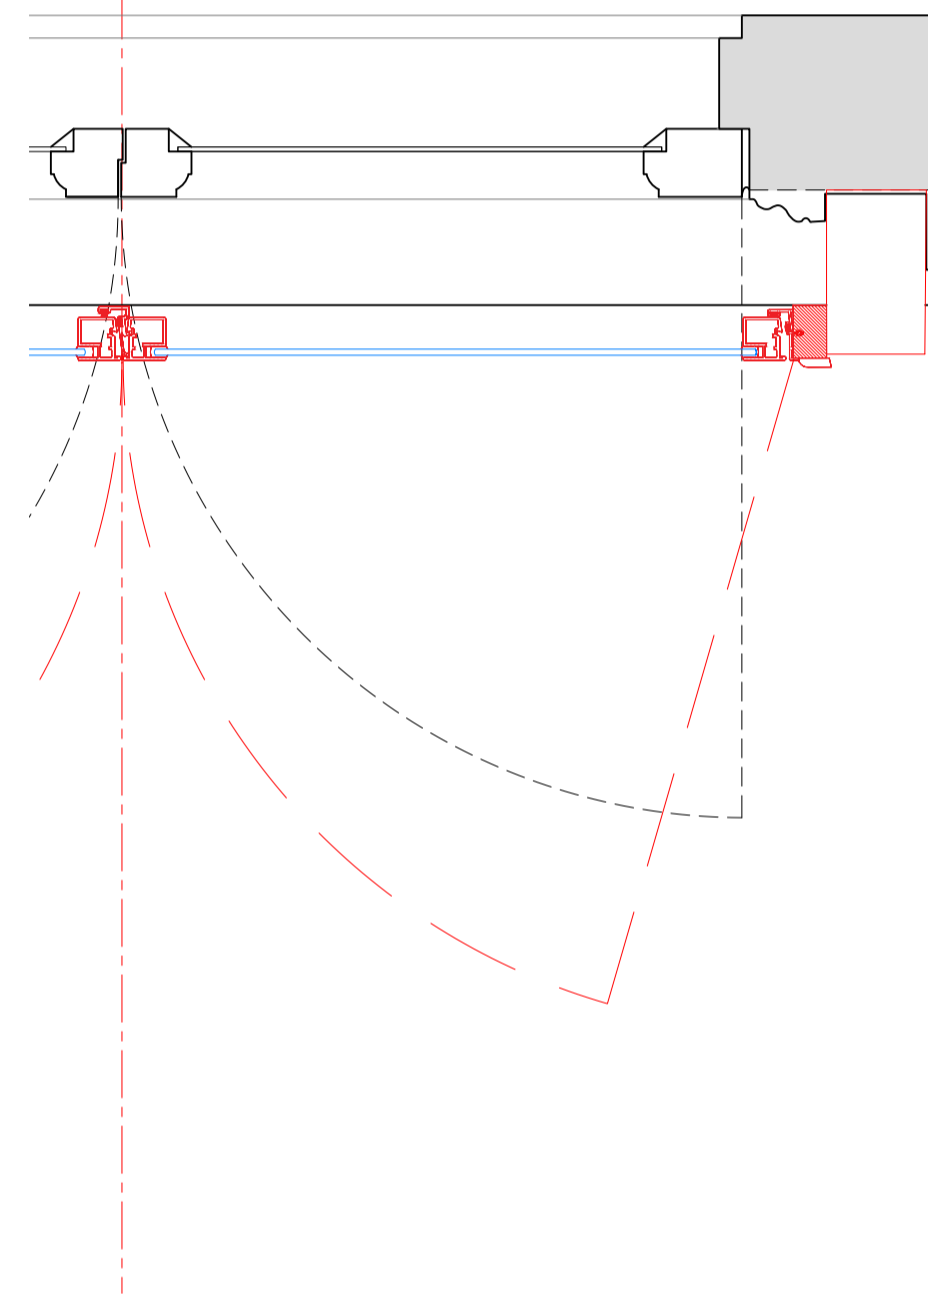


Section E-E  
Scale: 1:5 on A1

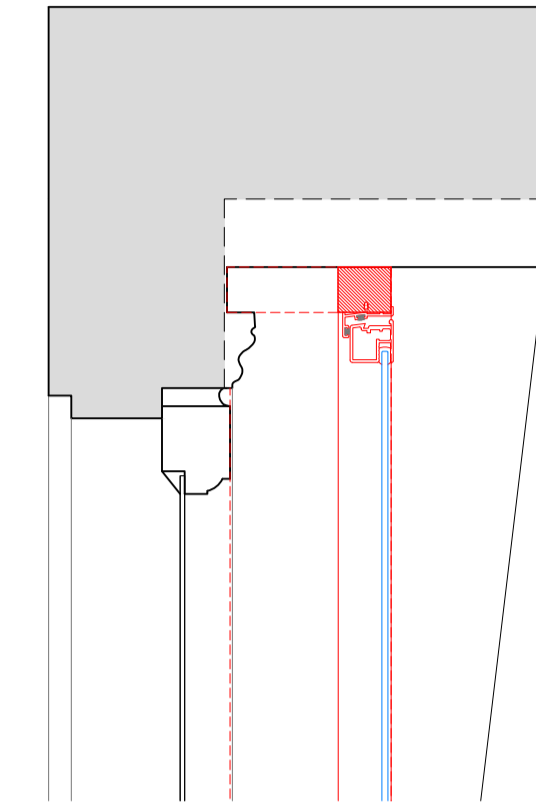

Section F-F  
Scale: 1:5 on A1

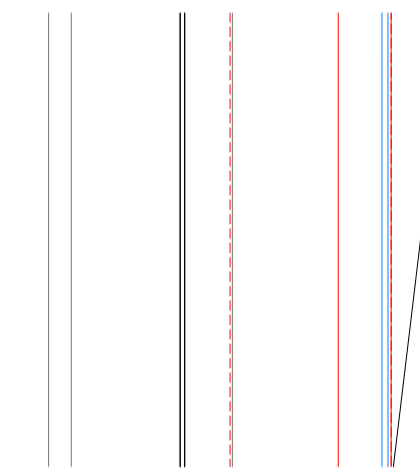

Section G-G  
Scale: 1:5 on A1

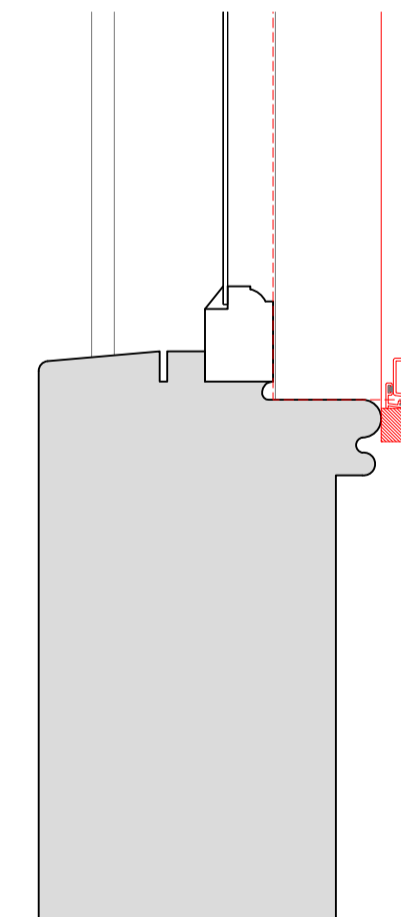

SECONDARY GLAZING SHOWN IN RED FOR VISUAL CLARITY ONLY

| Revision | Date       | Assessment                                     |
|----------|------------|------------------------------------------------|
| 1.0      | 14-06-2019 | Issued for listed building consent application |
|          |            |                                                |
|          |            |                                                |
Do not reproduce this drawing without written permission  
All dimensions are in millimetres unless stated otherwise

Drawing Not For Construction

**HS2**

High Speed (HS2) Limited  
1st-3rd Floor  
The Podium  
1 Eversholt Street  
London NW1 2DN


**COSTAIN SKANSKA**

Costain Skanska Joint Venture  
9th Floor  
The Tower  
1 Eversholt Street  
London NW1 2DN

|                                                                                                 |                                                  |                   |                                 |
|-------------------------------------------------------------------------------------------------|--------------------------------------------------|-------------------|---------------------------------|
| Site Address:<br>41 C Mornington Terrace, London NW1                                            |                                                  |                   |                                 |
| Drawing Title:<br>Third Floor - Bedroom Left: PROPOSED Secondary Glazing Details - Sheet 3 of 3 |                                                  |                   |                                 |
| Submitted by:<br>AP & PB                                                                        | Drawn by:<br>AP                                  | Checked by:<br>OB | Presentation Scale:<br>1:5 @ A1 |
| Date:<br>13-06-2019                                                                             | Drawing No:<br>WPI P066 NI - 41C MT-PR-TF-J-05.2 |                   | Revision:<br>1.0                |


Internal Room Elevation

Scale: 1:10

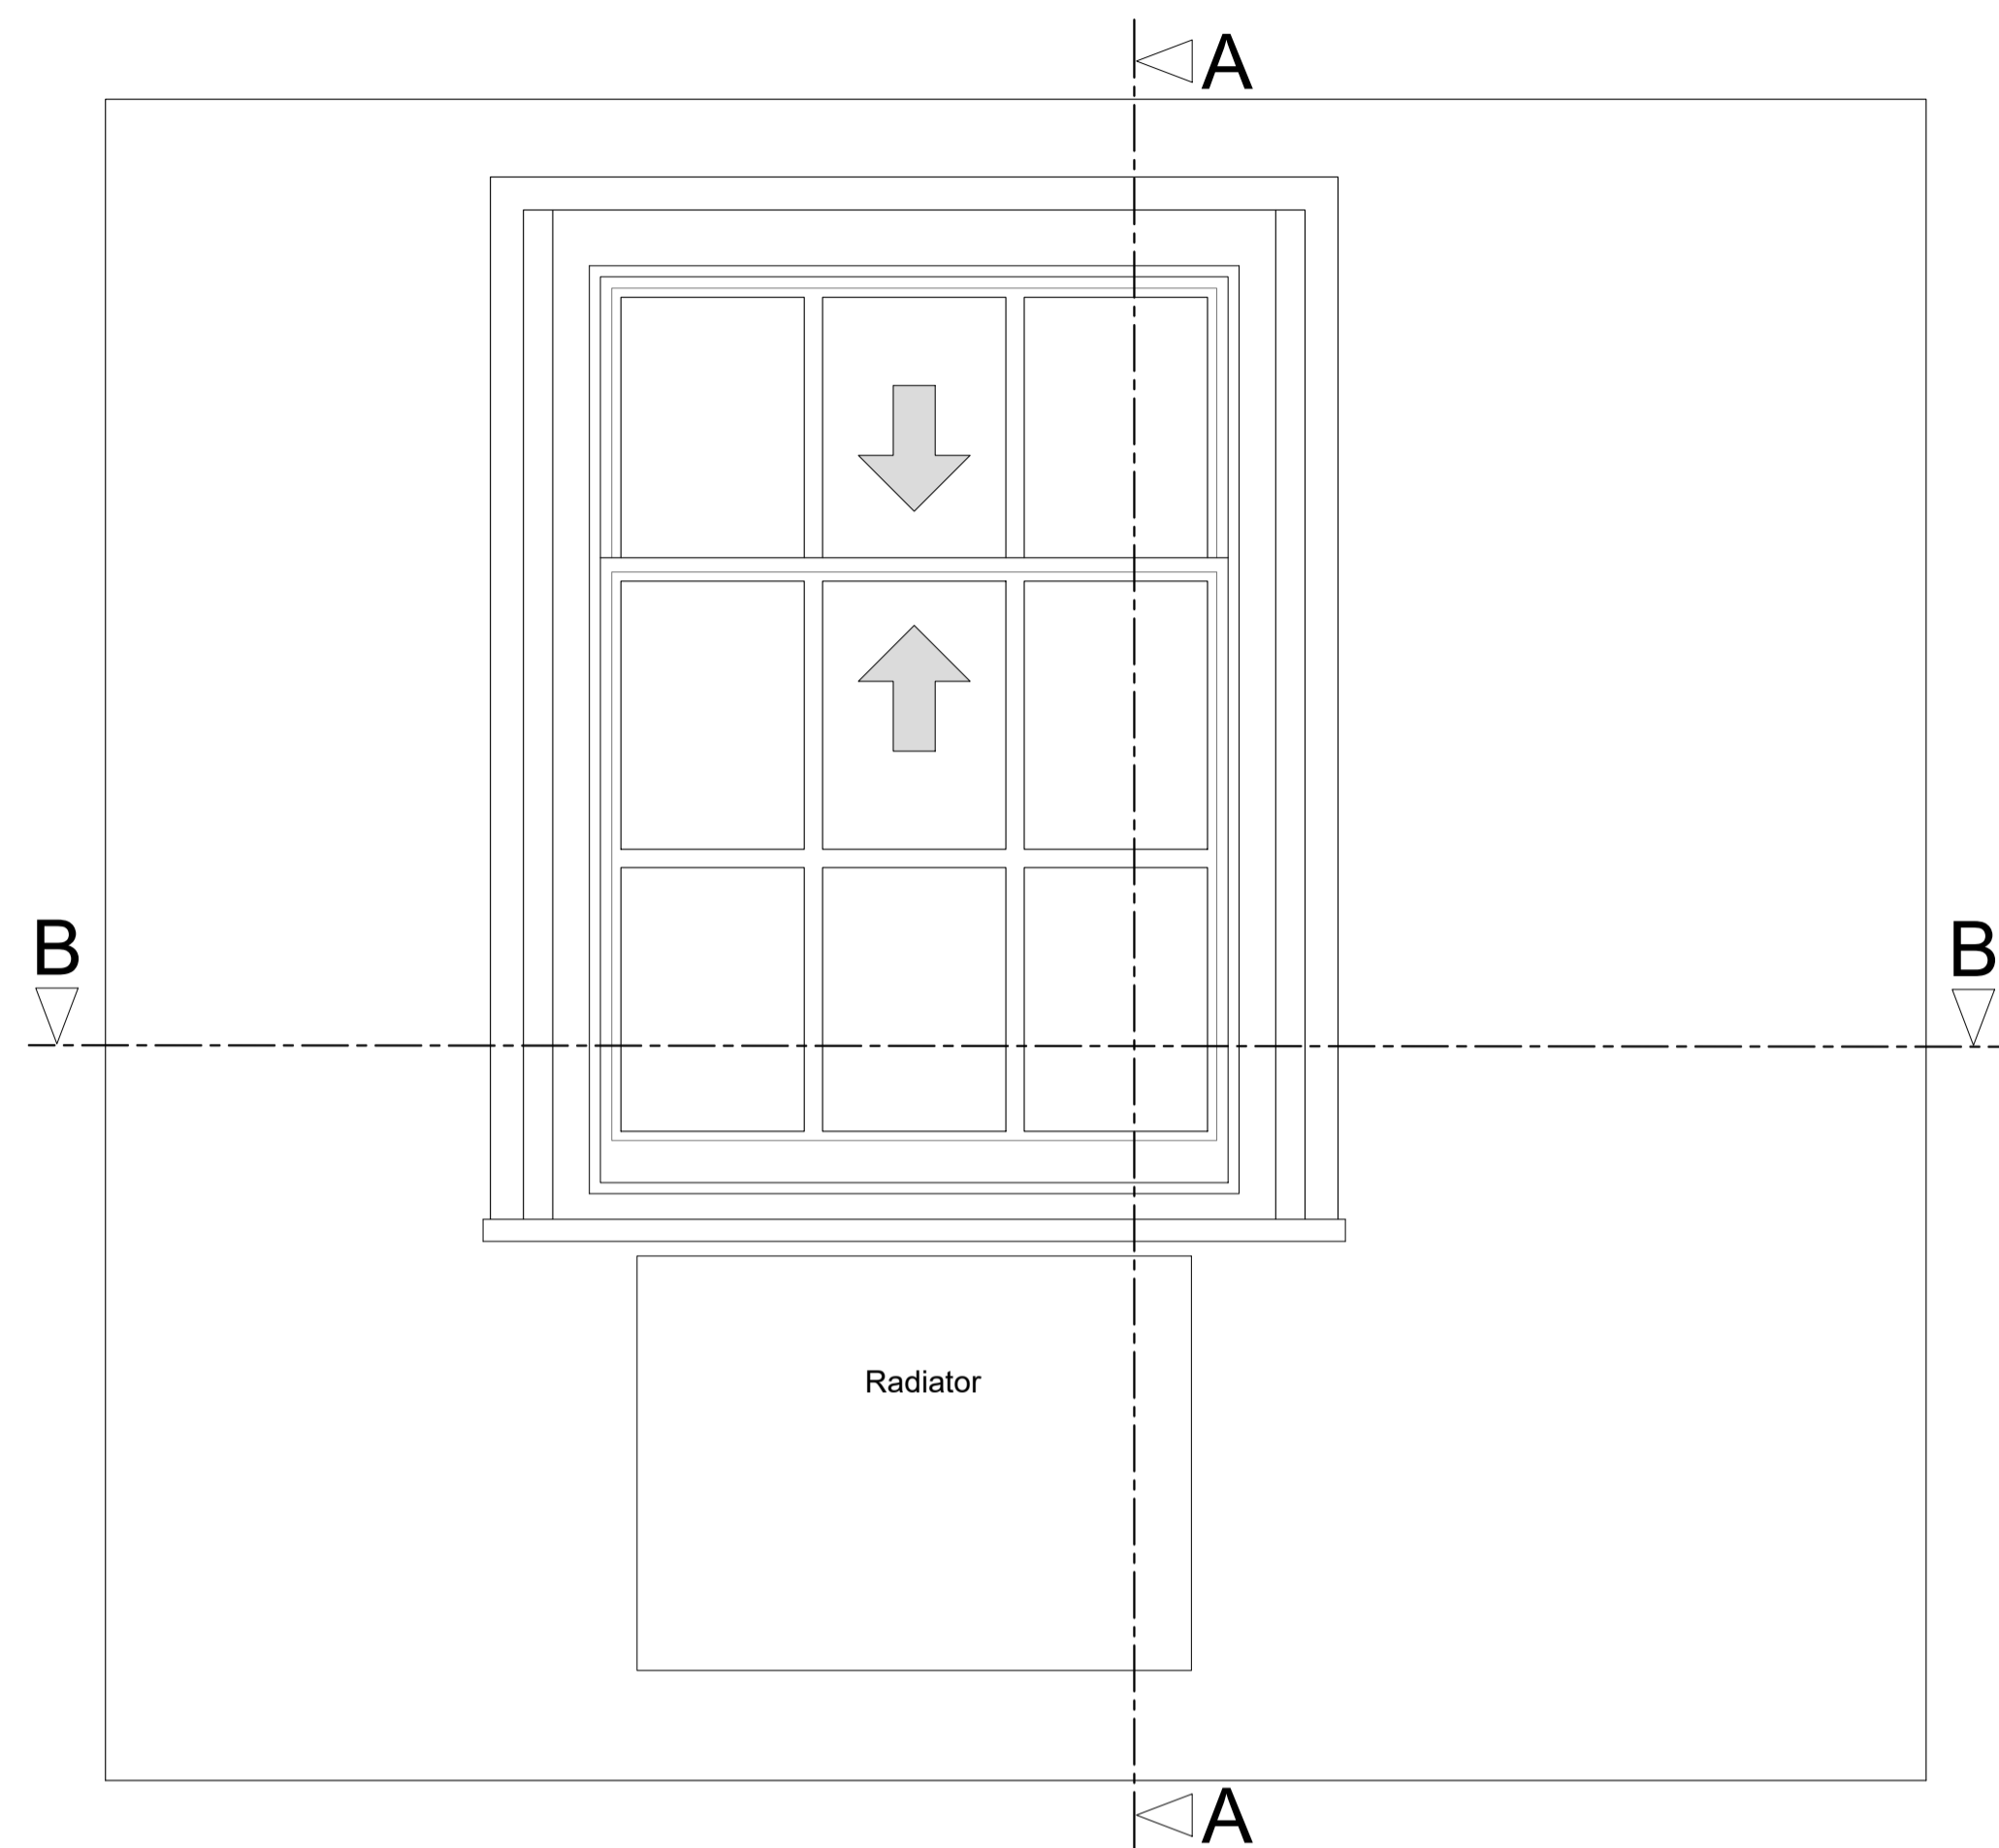


Section A-A through External Wall

Scale: 1:10

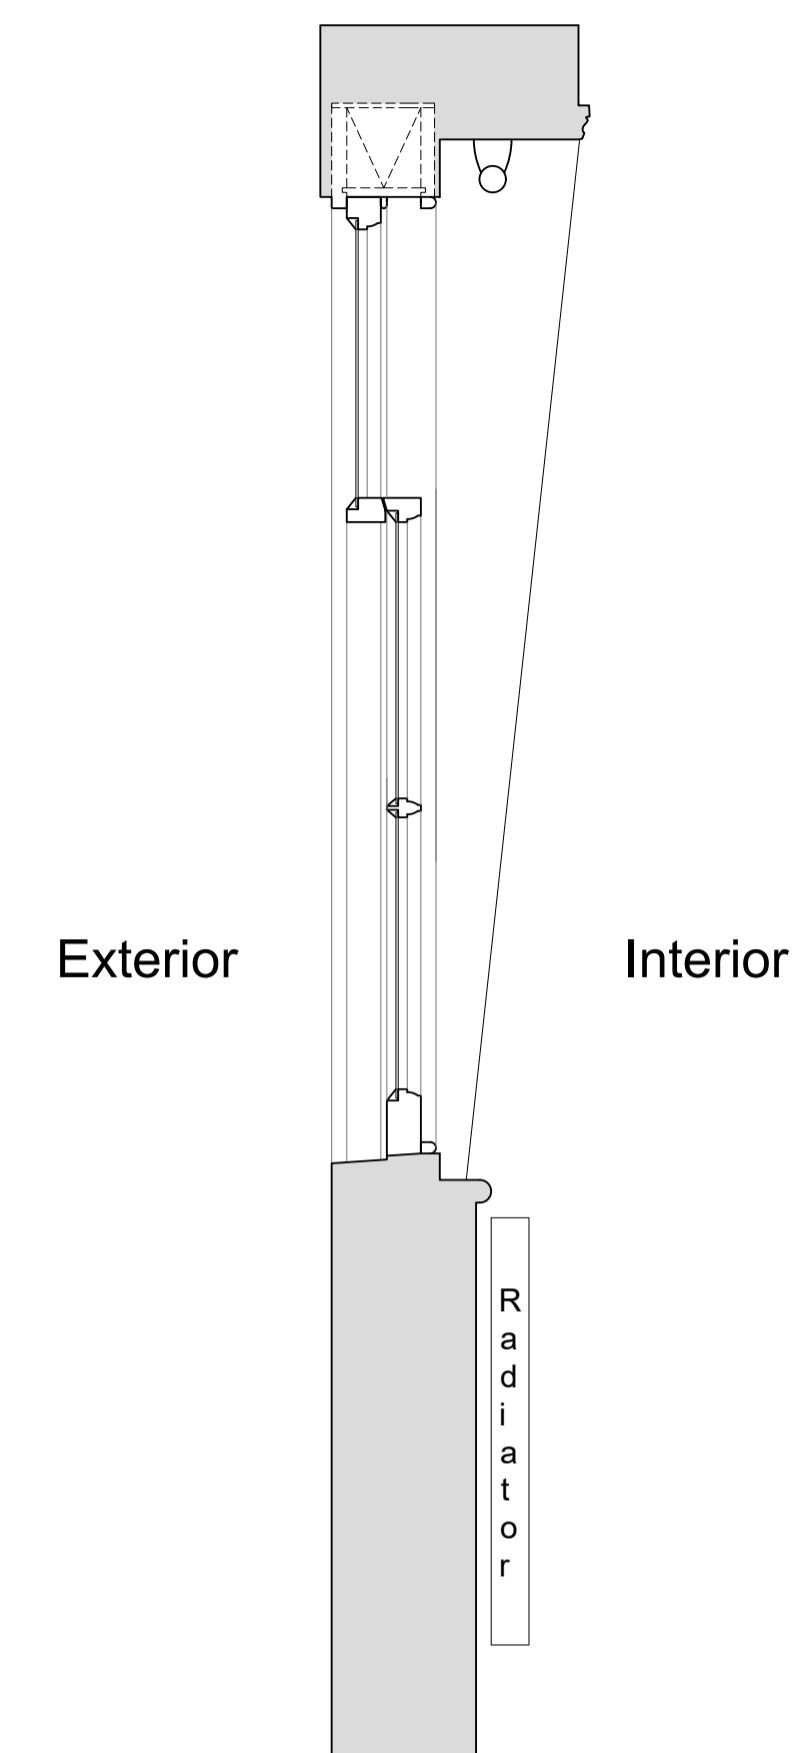

Plan Section B-B

Scale: 1:10

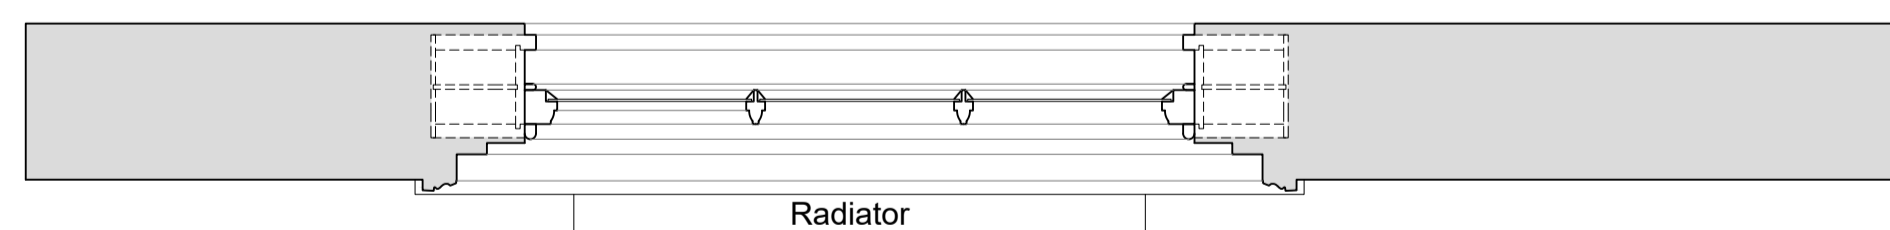

| Revision | Date       | Assessment                                     |
|----------|------------|------------------------------------------------|
| 1.0      | 14-06-2019 | Issued for listed building consent application |
|          |            |                                                |
|          |            |                                                |
Do not reproduce this drawing without written permission  
All dimensions are in millimetres unless stated otherwise

**HS2**

High Speed (HS2) Limited  
1st-3rd Floor  
The Podium  
1 Eversholt Street  
London NW1 2DN

**COSTAIN SKANSKA**

Costain Skanska Joint Venture  
9th Floor  
The Tower  
1 Eversholt Street  
London NW1 2DN

Site Address:  
41 C Mornington Terrace, London NW1

Drawing Title:  
Third Floor - Bedroom Right: EXISTING Front Window Joinery Details - Sheet 1 of 3


Drawn by: AP & PB  
Checked by: AP  
Presentation Scale: OB  
as shown @ A1

Date: 13-06-2019  
Drawing No: WPI P066 NI - 41C MT-EX-TF-J-06  
Revision: 1.0

Drawing Not For Construction


Internal Room Elevation with Secondary Glazing Installed

Scale: 1:10

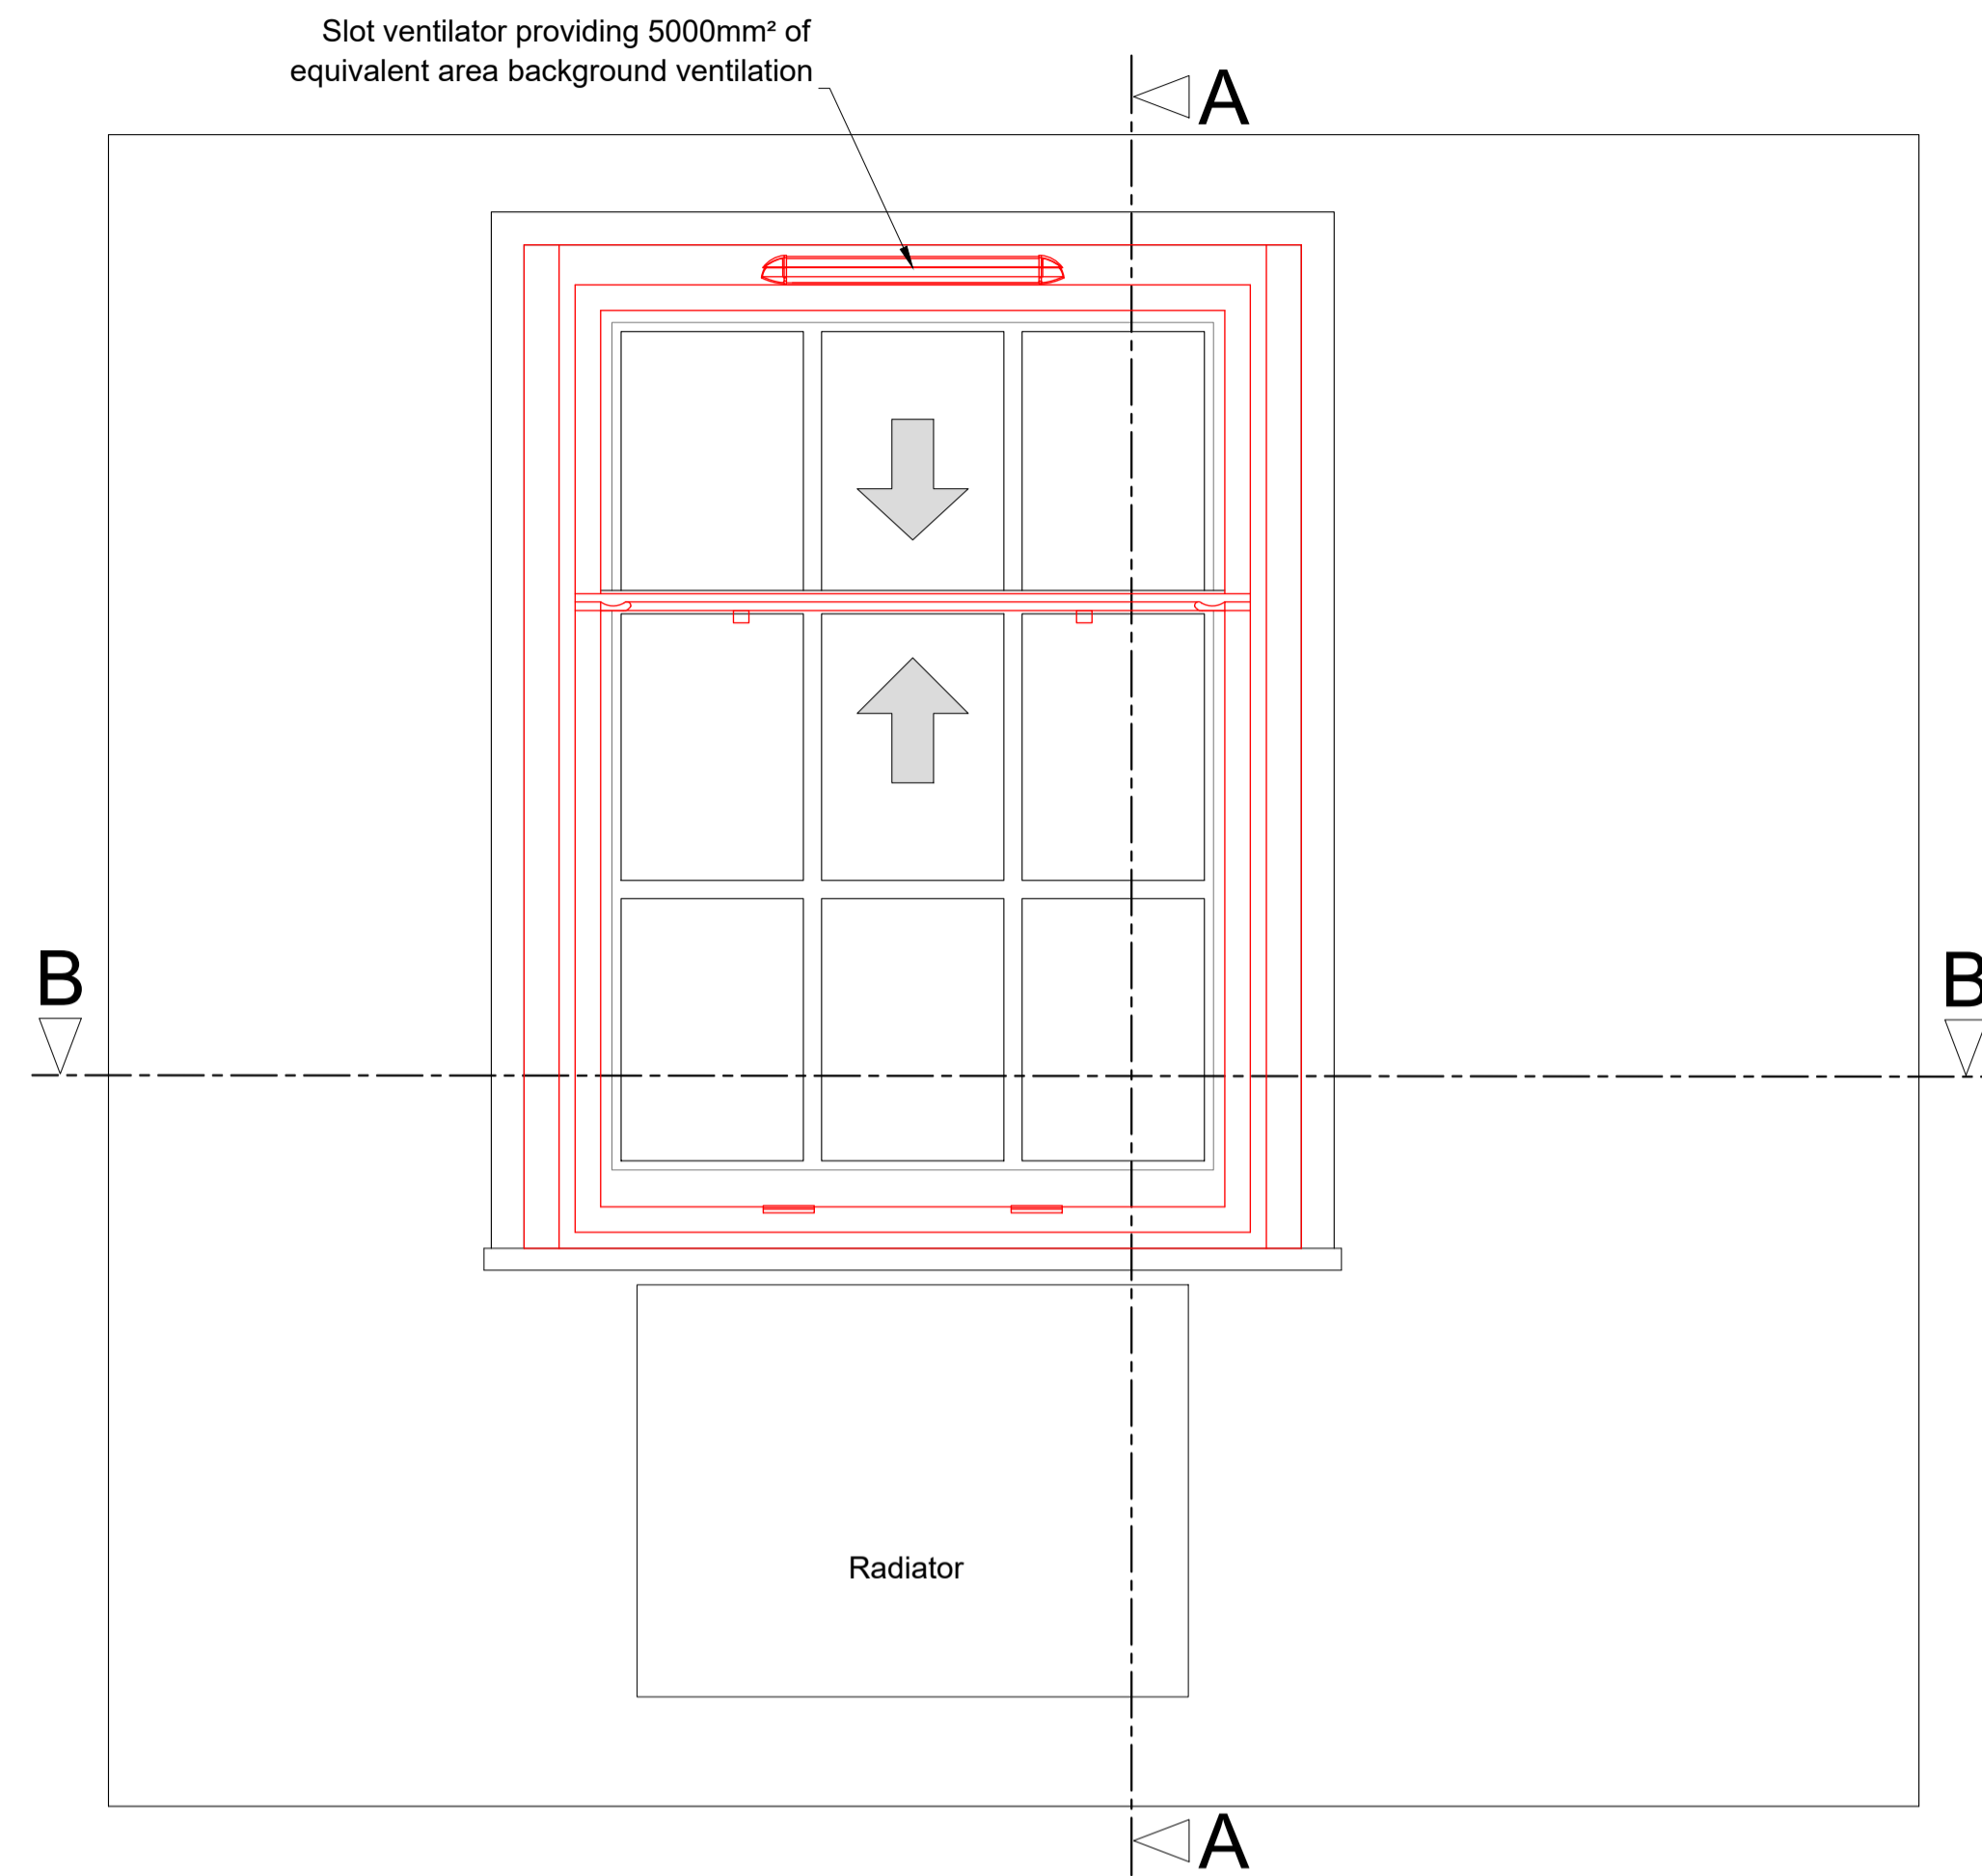


Section A-A through External Wall with Secondary Glazing Installed

Scale: 1:10

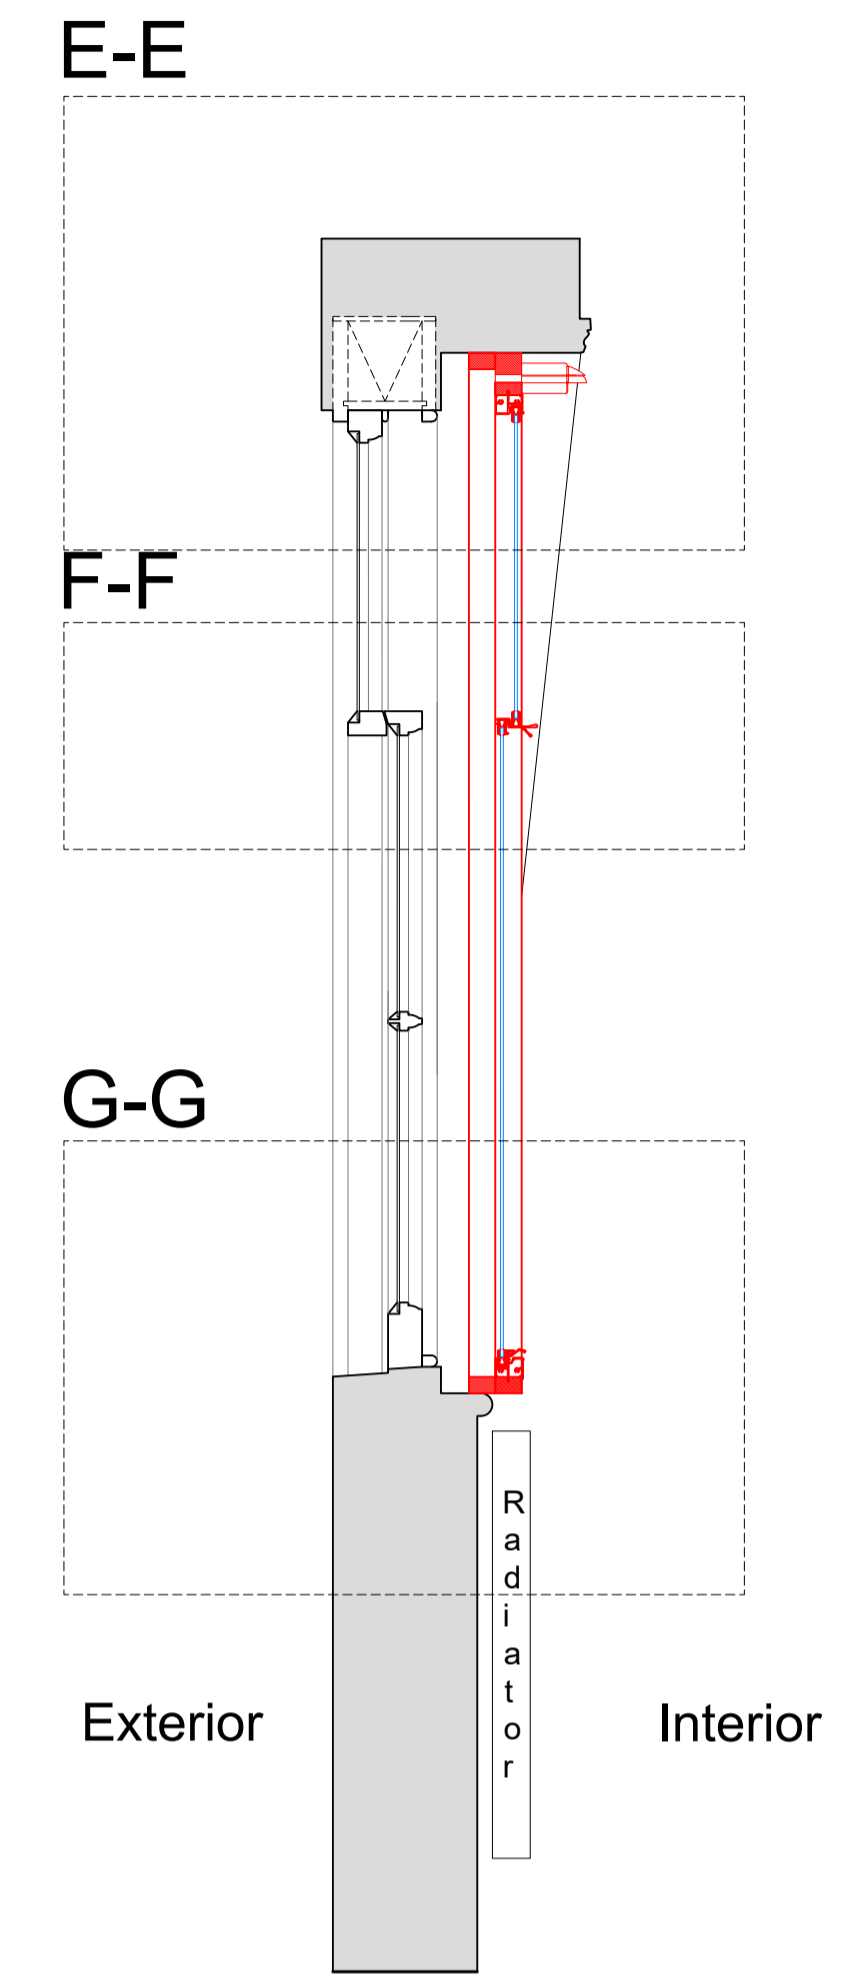

Plan Section B-B with Secondary Glazing Installed

Scale: 1:10

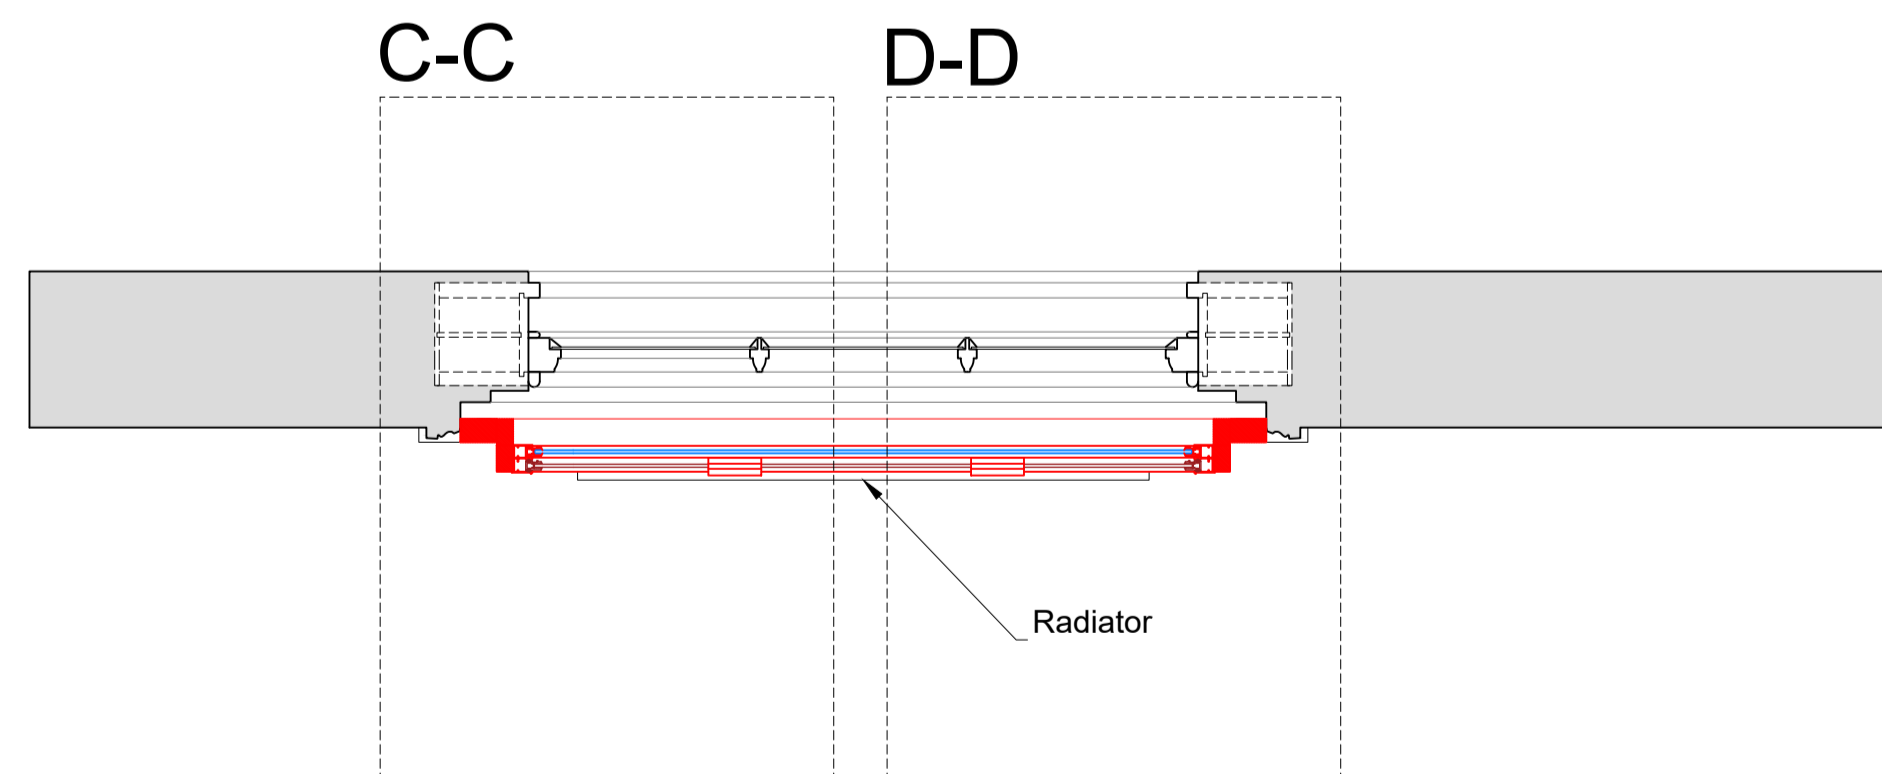

SECONDARY GLAZING SHOWN IN RED FOR VISUAL CLARITY ONLY

| Revision | Date       | Amendment                                      |
|----------|------------|------------------------------------------------|
| 1.0      | 14-06-2019 | Issued for listed building consent application |
|          |            |                                                |
|          |            |                                                |
Do not reproduce this drawing without written permission  
All dimensions are in millimetres unless stated otherwise

Drawing Not For Construction

**HS2**

High Speed (HS2) Limited  
1st-3rd Floor  
The Podium  
1 Eversholt Street  
London NW1 2DN

**COSTAIN SKANSKA**

Costain Skanska Joint Venture  
9th Floor  
The Tower  
1 Eversholt Street  
London NW1 2DN

Site Address:  
41 C Mornington Terrace, London NW1


Drawing Title:  
Third Floor - Bedroom Right: PROPOSED Secondary Glazing Details - Sheet 2 of 3

Drawn by: AP & PB      Drawn by: AP      Checked by: OB      Presentation Scale: as shown @ A1


Date: 13-06-2019      Drawing No: WPI P066 NI - 41C MT-PR-TF-J-06.1      Revision: 1.0




Section C-C  
Scale: 1:5 on A1

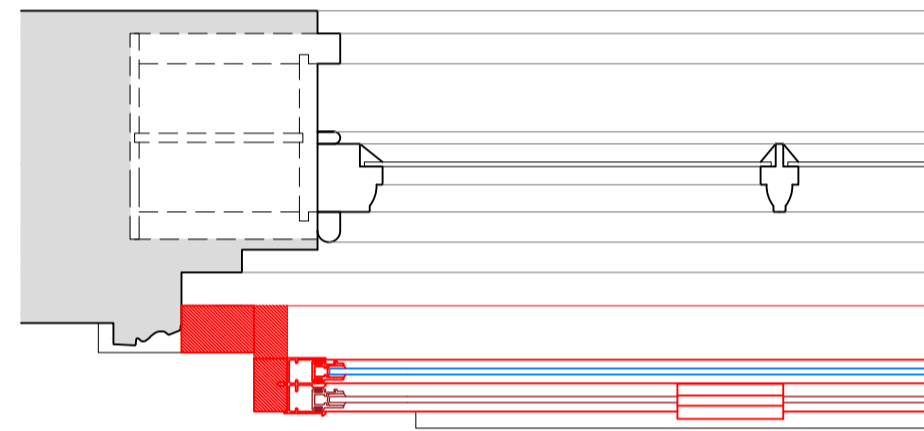


Section D-D  
Scale: 1:5 on A1

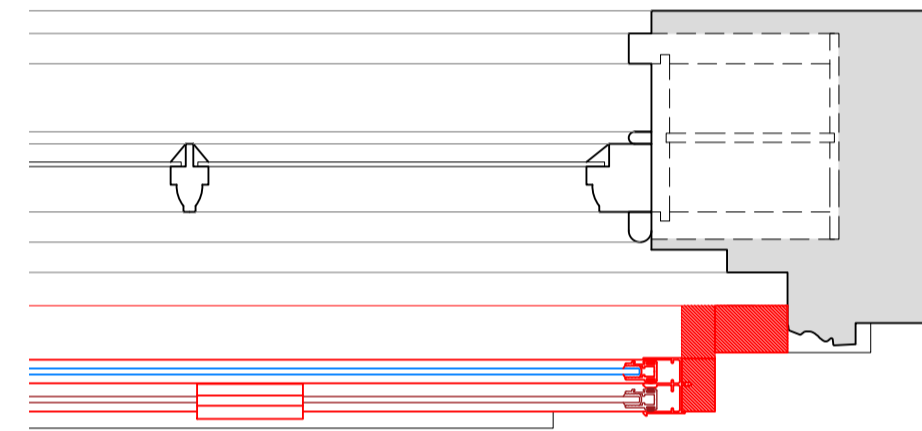


Section E-E  
Scale: 1:5 on A1

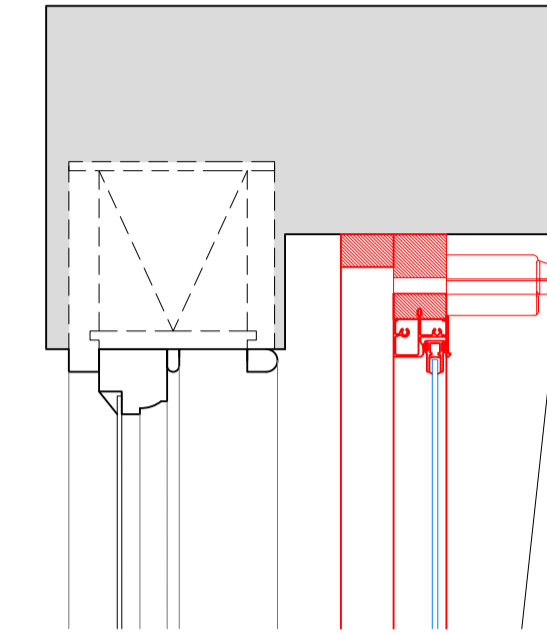

Section F-F  
Scale: 1:5 on A1

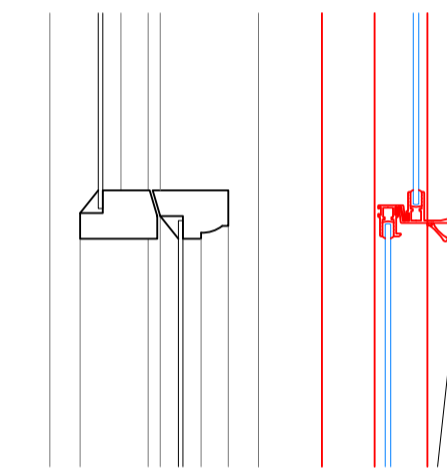

Section G-G  
Scale: 1:5 on A1

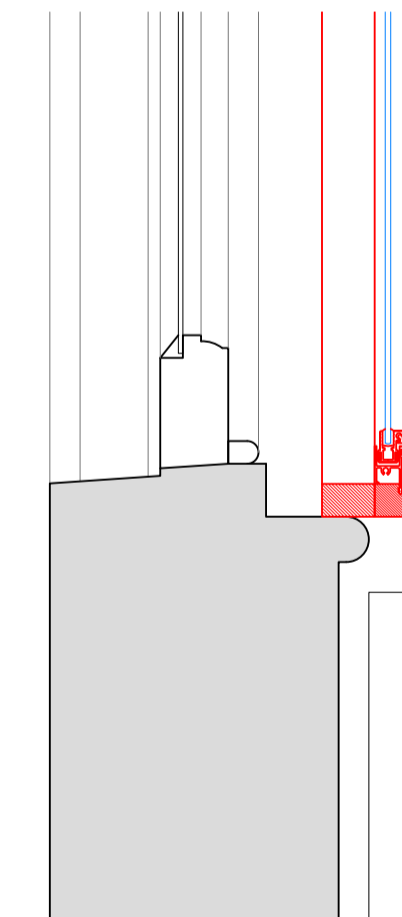

SECONDARY GLAZING SHOWN IN RED FOR VISUAL CLARITY ONLY

| Revision | Date       | Assessment                                     |
|----------|------------|------------------------------------------------|
| 1.0      | 14-06-2019 | Issued for listed building consent application |
|          |            |                                                |
|          |            |                                                |
Do not reproduce this drawing without written permission  
All dimensions are in millimetres unless stated otherwise

Drawing Not For Construction

**HS2**

High Speed (HS2) Limited  
1st-3rd Floor  
The Podium  
1 Eversholt Street  
London NW1 2DN

**COSTAIN SKANSKA**

Costain Skanska Joint Venture  
9th Floor  
The Tower  
1 Eversholt Street  
London NW1 2DN

Site Address:  
41 C Mornington Terrace, London NW1

Drawing Title:  
Third Floor - Bedroom Right: PROPOSED Secondary Glazing Details -  
Sheet 3 of 3

Submitted by: AP & PB  
Drawn by: AP  
Checked by: OB  
Presentation Scale: 1:5 @ A1

Date: 13-06-2019  
Drawing No: WPI P066 NI - 41C MT-PR-TF-J-06.2  
Revision: 1.0