


02 ELEVATION
SCALE 1:10 @ A1

01 PLAN SCALE 1:10 @ A1

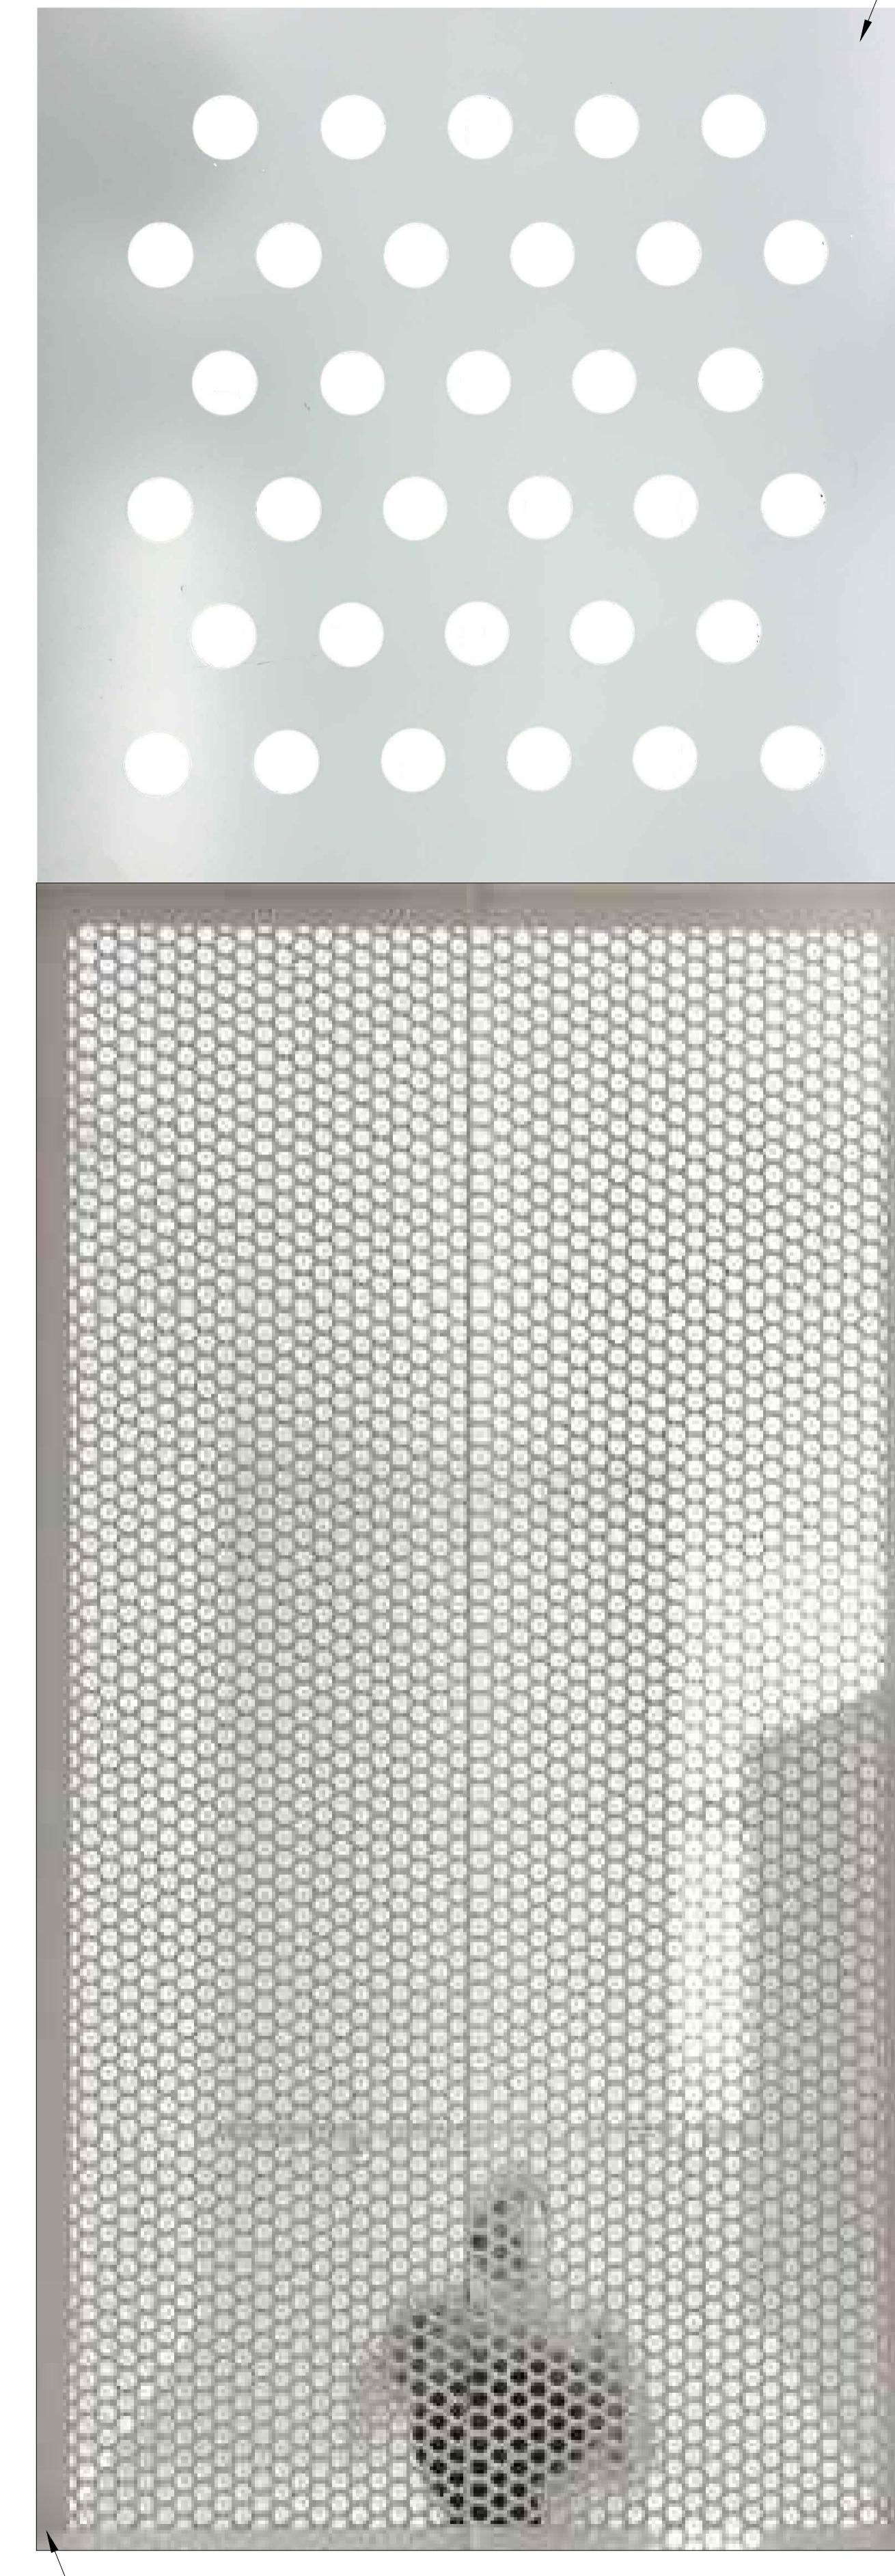

PERFORATED METAL SHEET REFERENCE PICTURE

CONSULTANTS	
CLIENT:	LABSTECK
CONTRACTOR:	USM (main works) TBC (fit out)
STRUCTURAL ENGINEER:	—
MECHANICAL ENGINEER:	Scotch and Partners
COST CONSULTANT:	N/A
PROJECT MANAGER:	Dan Cliff, Alpha Projects (Main works) , Catalin Duta (fit out)
ACOUSTIC CONSULTANT:	Hoare Lea (Planning)
TRANSPORT CONSULTANT:	ARUP (Planning)
PLANNING CONSULTANT:	Geraldeve
LANDSCAPE ARCHITECT:	N/A
PRINCIPAL DESIGNER:	USM (Main works) TBC fitout
INTERIOR DESIGNER:	LABSTECH



NOTE

1. Do not scale from this drawing.
2. All dimensions to be checked on site by the contractor and such dimensions to be his responsibility.
Report all drawing errors, omissions and discrepancies to the architect.
3. This document may be issued in an uncontrolled CAD format to enable others to use it as background information to make alterations and/or additions. In that instance the file will be accompanied by a PDF version. It is for those making such alterations and additions to ensure that they make use of current background information.
4. LABSTECH accepts no liability for any such alterations or additions to the background information or arising out of changes to background information which occur prior to alterations or additions being made.

LABTECH

Project Name	
BUCK STREET MARKET	
Drawing Title	
GATE PROPOSED DESIGN	
FIRST FLOOR LEVEL - Buck Street	
Day 02.08.19	Scale 1:10 @ A1
Project No. XXX	Drawing No. BSM_510.01_01