


North

PROVENDER STORE

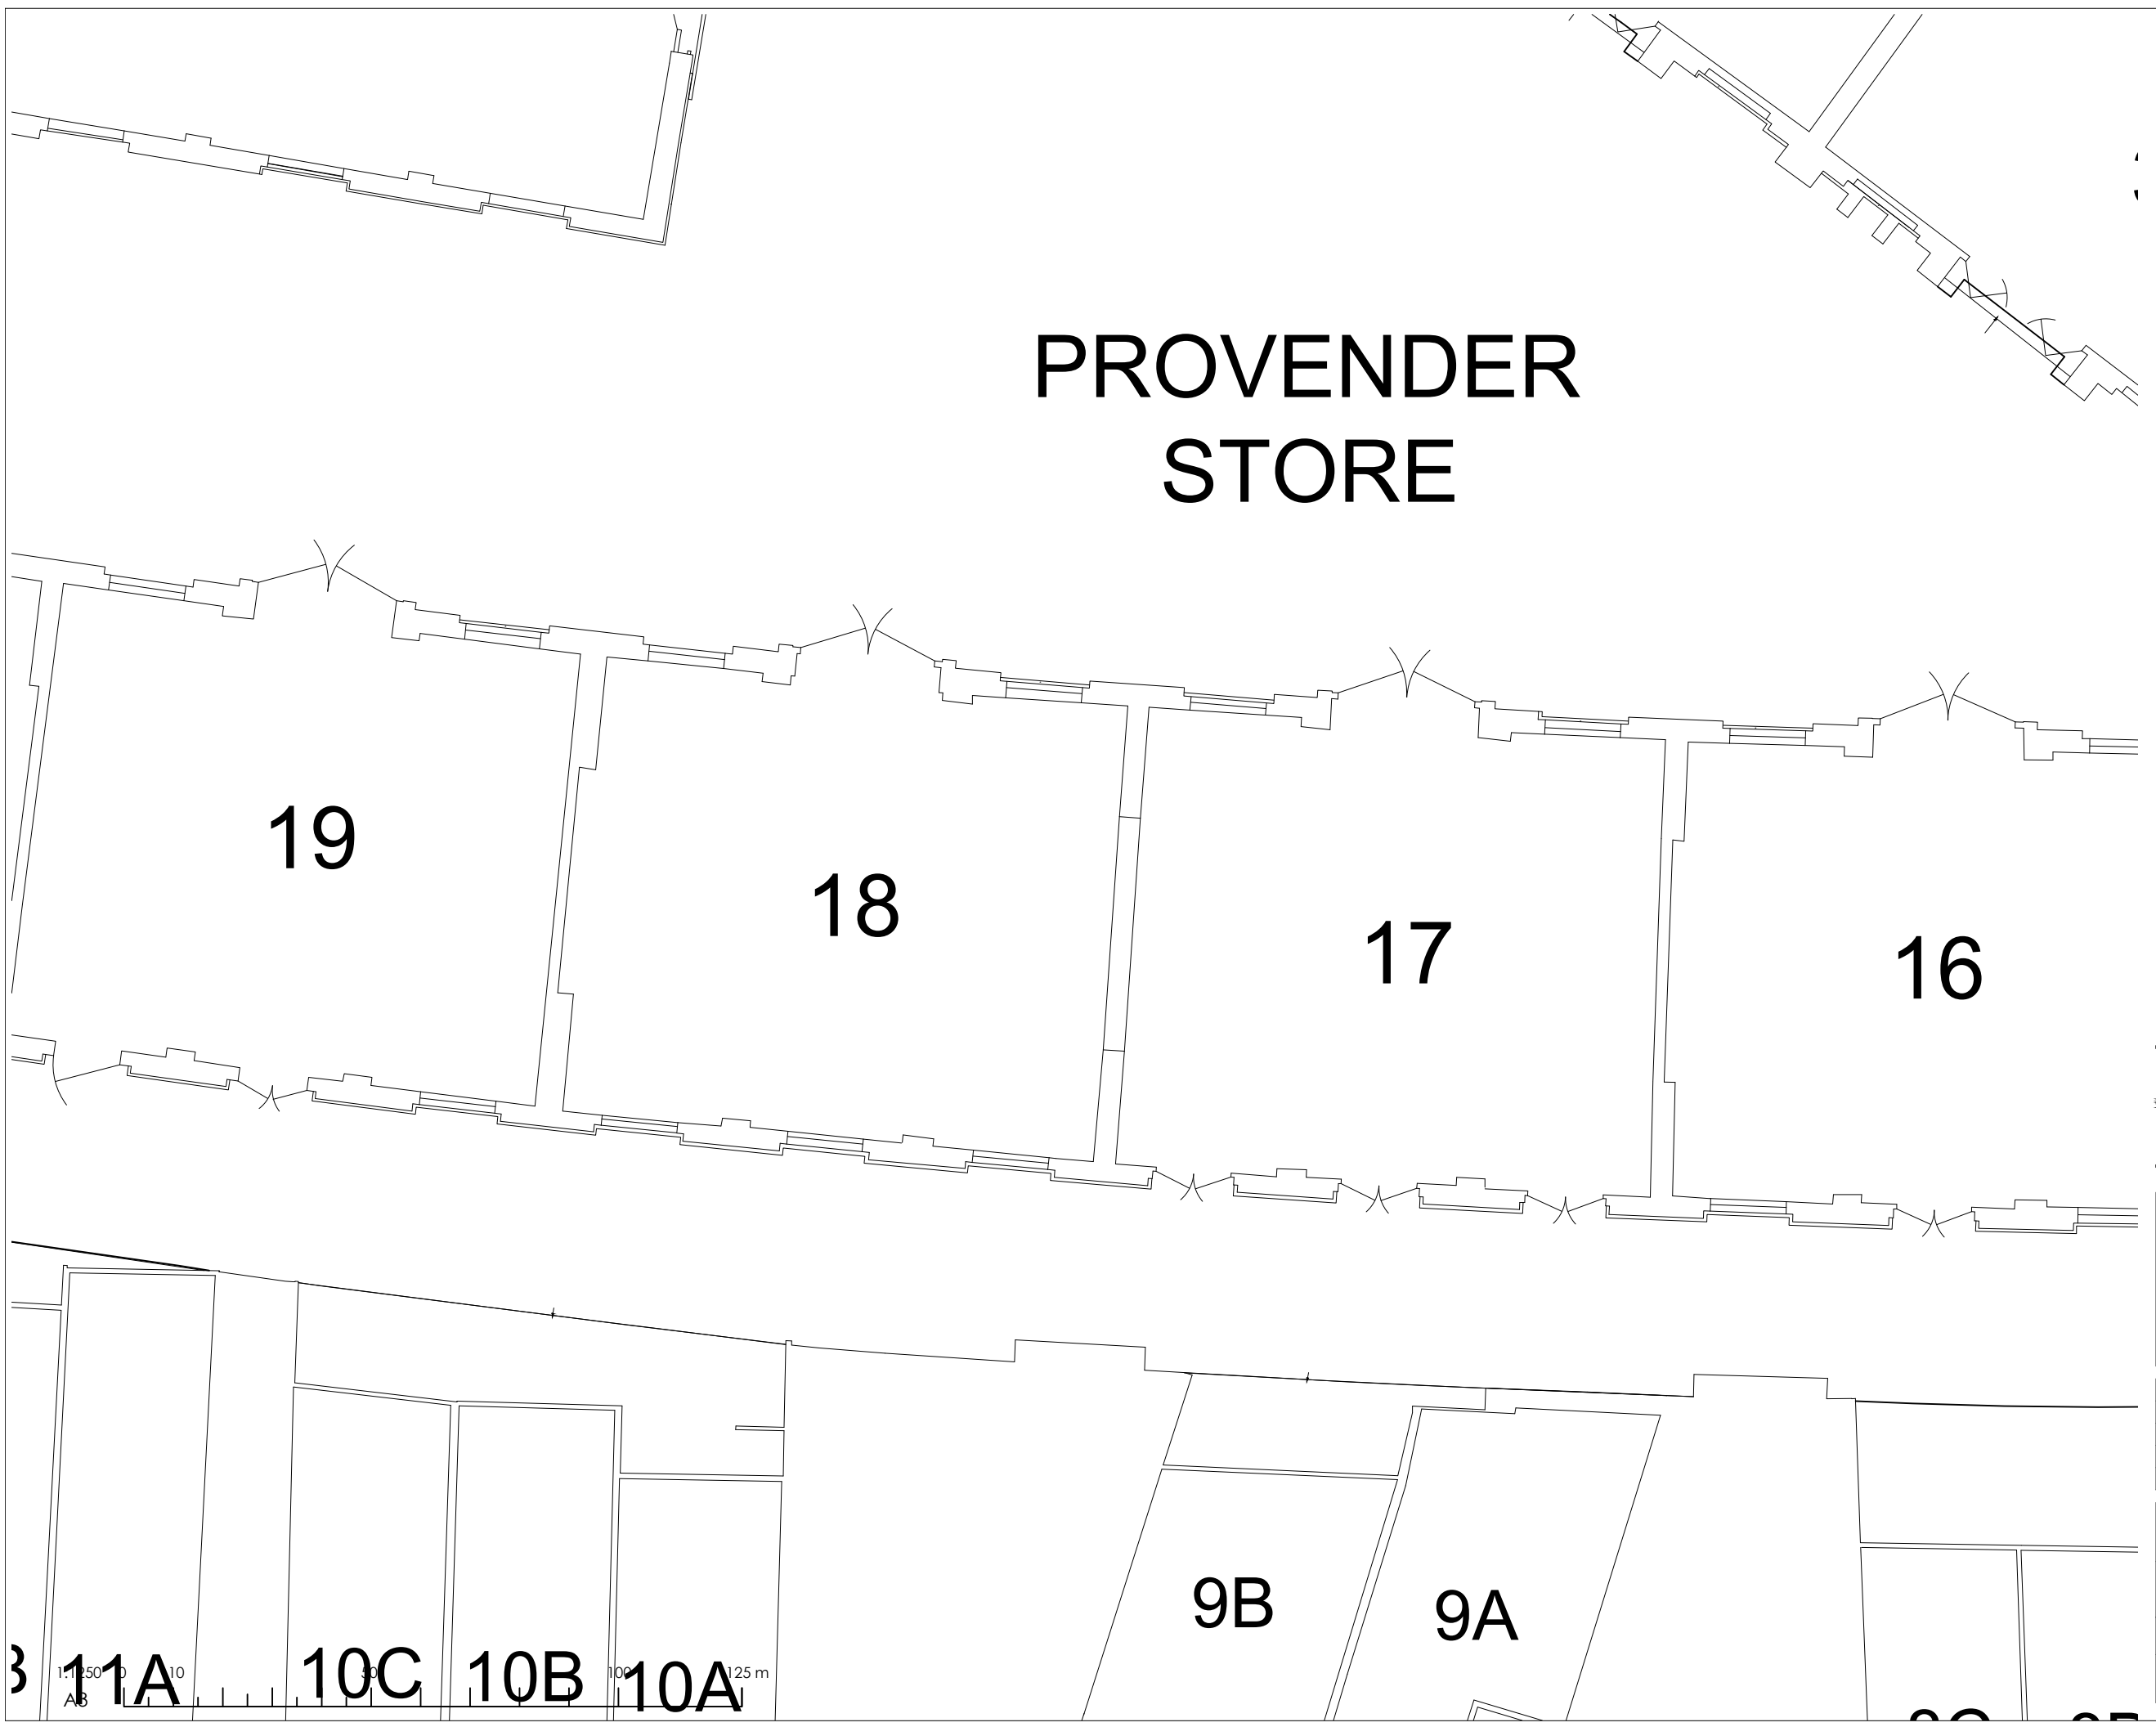

LABTECH

NOTES:

Drawings to be read in conjunction with all other architectural and design consultant informations.
Site dimensions are to be confirmed on site by contractor or joiner prior to construction.
Do not scale from this drawing.

REV:	DATE:	DESCRIPTION:

PROJECT: V-MUSEUM
PROVENDER STORE Units 17 & 18

TITLE: EXITING PLAN

DATE: 12/08/2019	SCALE: 1:100@A3	DRAWN BY: S.M.
PROJECT NO: ---	DRAWING NO: 03	

3 11A 10C 10B 10A 125 m