


North

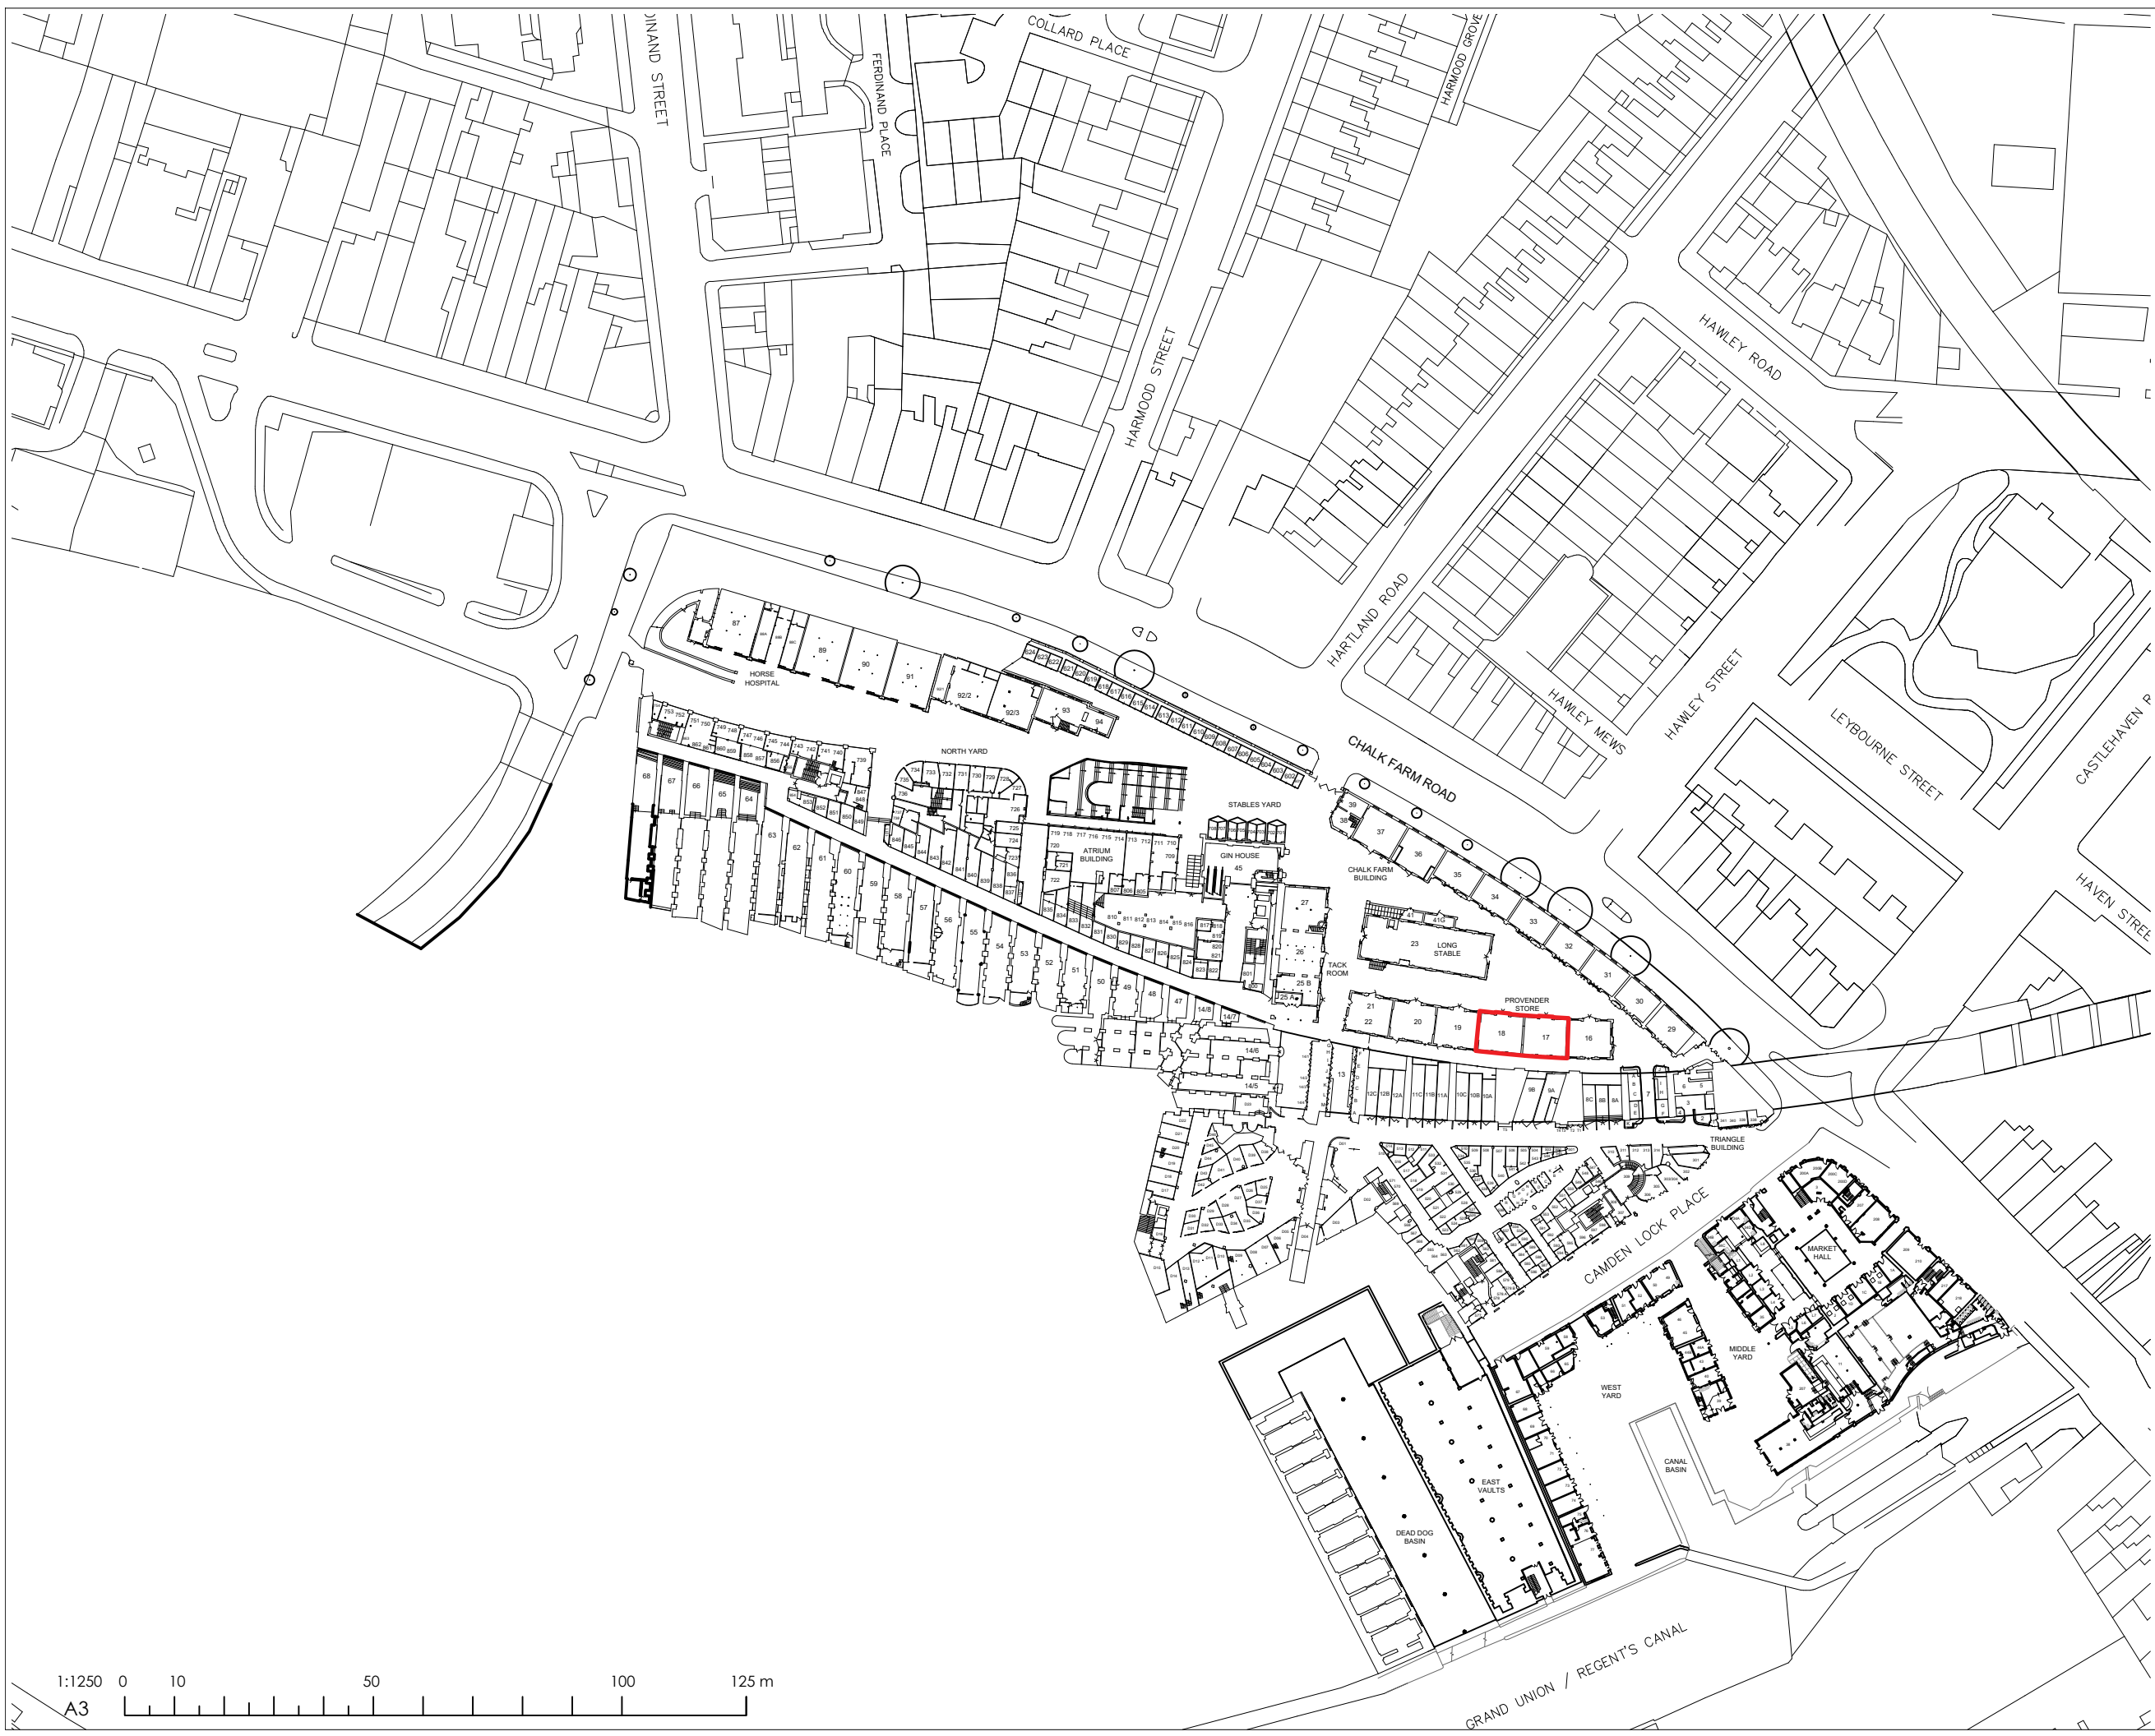

LABTECH

NOTES:


Drawings to be read in conjunction with all other architectural and design consultant informations.
Site dimensions are to be confirmed on site by contractor or joiner prior to construction.
Do not scale from this drawing.

REV:	DATE:	DESCRIPTION:

PROJECT: V--MUSEUM
PROVENDER STORE Units 17 & 18

TITLE: LOCATION PLAN

DATE: 12/08/2019	SCALE: 1:1250@A3	DRAWN BY: S.M.
PROJECT NO: ---	DRAWING NO: 01	

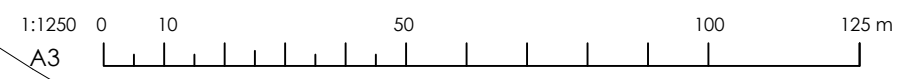

A3