




1 EXISTING DETAIL ELEVATION
AWNING SHOWN RETRACTED

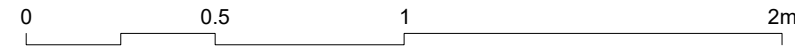

NOTES

1. THE DRAWING SHOW DESIGN INTENT ONLY. ALL DIMENSIONS TO BE CHECKED ON SITE PRIOR TO CONSTRUCTION OR PRODUCTION. CONSTRUCTION DETAILS TO BE CONFIRMED BY CONTRACTOR/ MANUFACTURER BY SUBMITTING SHOP DRAWINGS FOR DESIGNER'S APPROVAL.

2. DESIGN / DRAWING IS NOT TO BE SCALED FOR PRODUCTION AND CONSTRUCTION PURPOSES

3. ALL DISCREPANCIES AND OMISSIONS ON SITE MUST BE REPORTED TO DESIGNER FOR THEIR COMMENTS OR APPROVAL PRIOR TO COMMENCING WORK.

4. ALL ELECTRICAL, LIGHTING, HVAC AND PLUMBING ISSUES TO BE REFERRED TO ENGINEER'S DRAWINGS PRIOR TO COMMENCEMENT OF WORKS.

5. THE DESIGNS ARE SUBJECT TO APPROVAL BY STATUTORY AUTHORITIES AND ANY NECESSARY ALTERATIONS SHOULD BE MADE IF REQUIRED TO COMPLY WITH STATUTORY REQUIREMENTS.

6. ALL DESIGN CONCEPTS AND DRAWINGS ARE THE PROPERTY OF FIRMDALE HOTELS AND ARE COVERED BY COPYRIGHT. NO REPRODUCTIONS, ADAPTATIONS AND/OR COPIES MAY BE MADE WITHOUT WRITTEN PERMISSION BY FIRMDALE HOTELS

REVISIONS			REVISIONS			REVISIONS		
Rev	Date	Comment	Rev	Date	Comment	Rev	Date	Comment
P1	14.08.19	ISSUED FOR APPROVAL						

DRAWING DETAILS				A3
Project COVENT GARDEN HOTEL, WCSH 9HB ALTERATION TO EXISTING SHOPFRONT				
Title EXISTING DETAIL ELEVATION				
Date AUG 19	Scale 1:20	Drawing No. CGH - 1181 - TP07	Rev P1	