




- EXISTING FACIA RETAINED  
HAND PAINTED NON-ILLUMINATED  
SIGNAGE
- NEW GLAZED FANLIGHT  
ALL TIMBER PROFILES TO  
MATCH EXISTING  
PAINT FINISH AS EXISTING
- EXISTING PILASTERS  
EITHER SIDE RETAINED
- NEW GLAZED SHOPFRONT  
ALL TIMBER PROFILES TO  
MATCH EXISTING  
PAINT FINISH AS EXISTING
- NEW GLAZED ENTRANCE DOORS  
HEIGHT AS EXISTING DOORS  
ALL TIMBER PROFILES TO  
MATCH EXISTING  
PAINT FINISH AS EXISTING
- NEW HANDRAIL EITHER SIDE  
OF ENTRANCE STEPS
- ALL VERTICAL SETTING OUT  
DIMENSIONS TO NEW WORKS  
TO MATCH EXISTING
- STEP INCREASED IN WIDTH TO  
SUIT NEW DOORS. STONE AND  
PROFILES TO MATCH EXISTING

1 PROPOSED DETAIL ELEVATION  
AWNING SHOWN RETRACTED

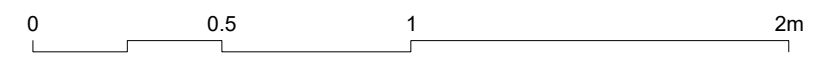

NOTES			REVISIONS			DRAWING DETAILS		
1. THE DRAWING SHOW DESIGN INTENT ONLY. ALL DIMENSIONS TO BE CHECKED ON SITE PRIOR TO CONSTRUCTION OR PRODUCTION. CONSTRUCTION DETAILS TO BE CONFIRMED BY CONTRACTOR/MANUFACTURER BY SUBMITTING SHOP DRAWINGS FOR DESIGNER'S APPROVAL.	4. ALL ELECTRICAL, LIGHTING, HVAC AND PLUMBING ISSUES TO BE REFERRED TO ENGINEER'S DRAWINGS PRIOR TO COMMENCEMENT OF WORKS.		Rev	Date	Comment	Rev	Date	Comment
2. DESIGN / DRAWING IS NOT TO BE SCALED FOR PRODUCTION AND CONSTRUCTION PURPOSES	5. THE DESIGNS ARE SUBJECT TO APPROVAL BY STATUTORY AUTHORITIES AND ANY NECESSARY ALTERATIONS SHOULD BE MADE IF REQUIRED TO COMPLY WITH STATUTORY REQUIREMENTS.		P1	14.08.19	ISSUED FOR APPROVAL			
3. ALL DISCREPANCIES AND OMISSIONS ON SITE MUST BE REPORTED TO DESIGNER FOR THEIR COMMENTS OR APPROVAL PRIOR TO COMMENCING WORK.	6. ALL DESIGN CONCEPTS AND DRAWINGS ARE THE PROPERTY OF FIRMDALE HOTELS AND ARE COVERED BY COPYRIGHT. NO REPRODUCTIONS, ADAPTATIONS AND/OR COPIES MAY BE MADE WITHOUT WRITTEN PERMISSION BY FIRMDALE HOTELS							

Project COVENT GARDEN HOTEL, WC2H 9HB ALTERATION TO EXISTING SHOPFRONT			
Title PROPOSED DETAIL ELEVATION			
Date AUG 19	Scale 1:20	Drawing No. CGH - 1181 - TP08	Rev P1