


# EXISTING LOWER GROUND FLOOR

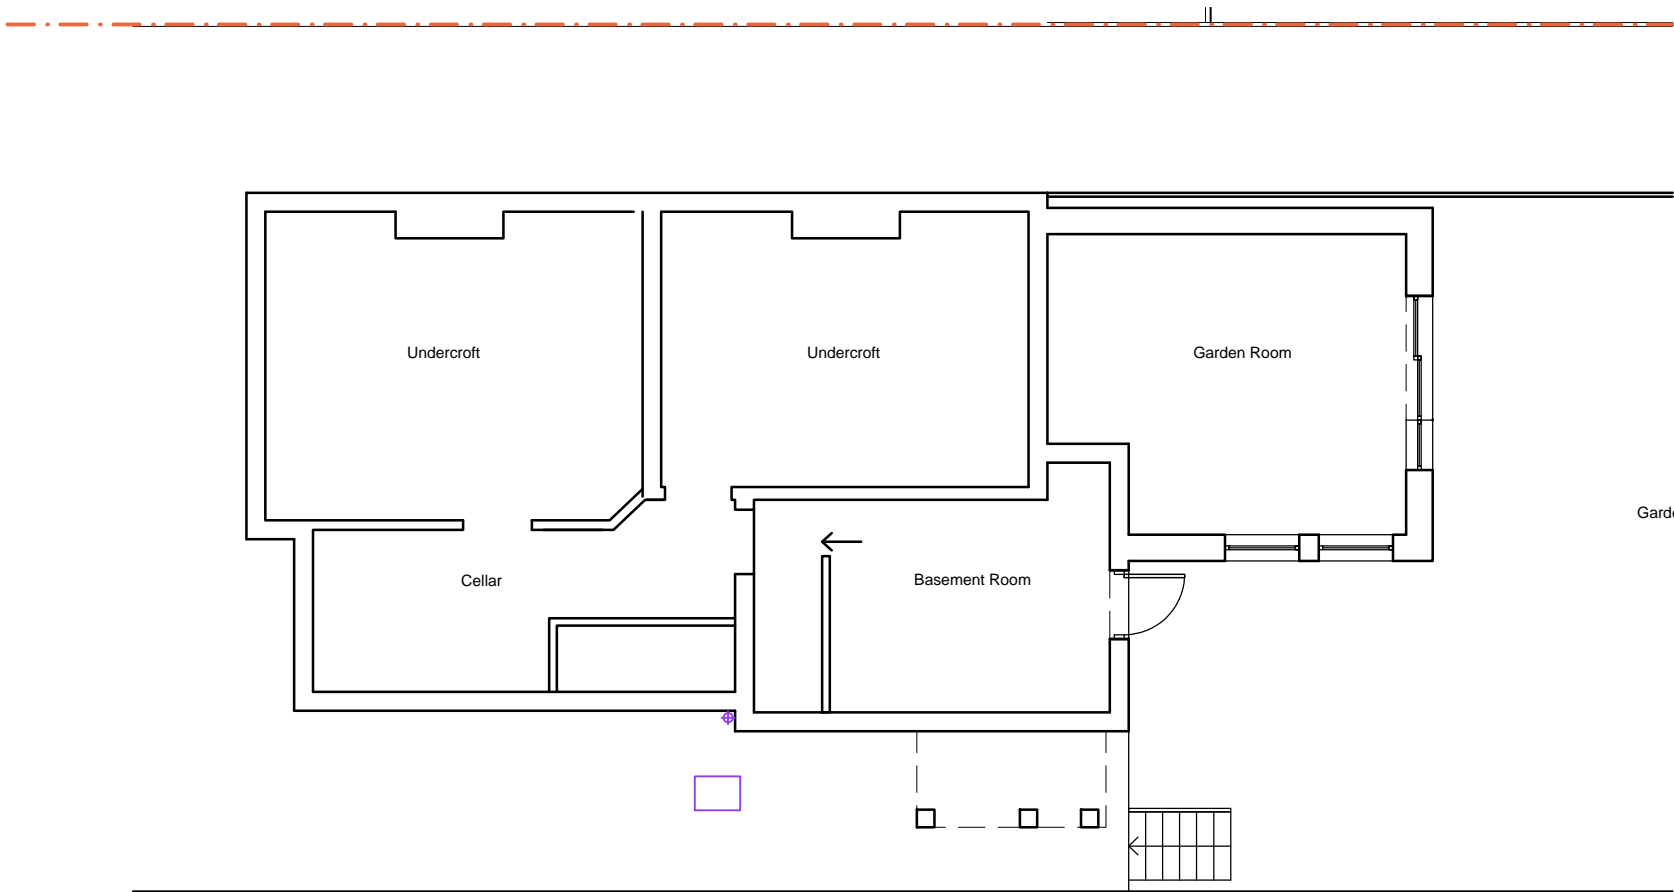

Scale line @ 1:100



|  |  |   |          |                                      |          |
|--|--|---|----------|--------------------------------------|----------|
| Revisions<br><br>1. This drawing and all the designs herein are the sole property of HAT and may not be used without written authorisation.<br>2. These drawings are not for construction and the contractor must verify all site dimensions and must notify h&dd of any discrepancies.<br>3. Do not scale from this drawing all dimensions shown to be confirmed on site prior to construction<br>4. All measurements in metric |  | Project                                   |          | Drawing                              |          |
|  |  | 14 Makepeace Avenue<br>Holly Lodge Estate |          | EXISTING PLANS<br>LOWER GROUND FLOOR |          |
|  |  | Scale                                     | Date     | Drawing No                           | Revision |
|  |  | 1:100@A3                                  | Dec 2018 | 226_EX-01                            | -        |

**HNT**  
 ARCHITECTURE / INTERIORS

22A Iliffe Yard  
 London SE17 3QA  
 tel: +44(0)207 703 2270  
 info@hatarch.co.uk  
 www.hatarch.co.uk