


EXISTING 1st FLOOR

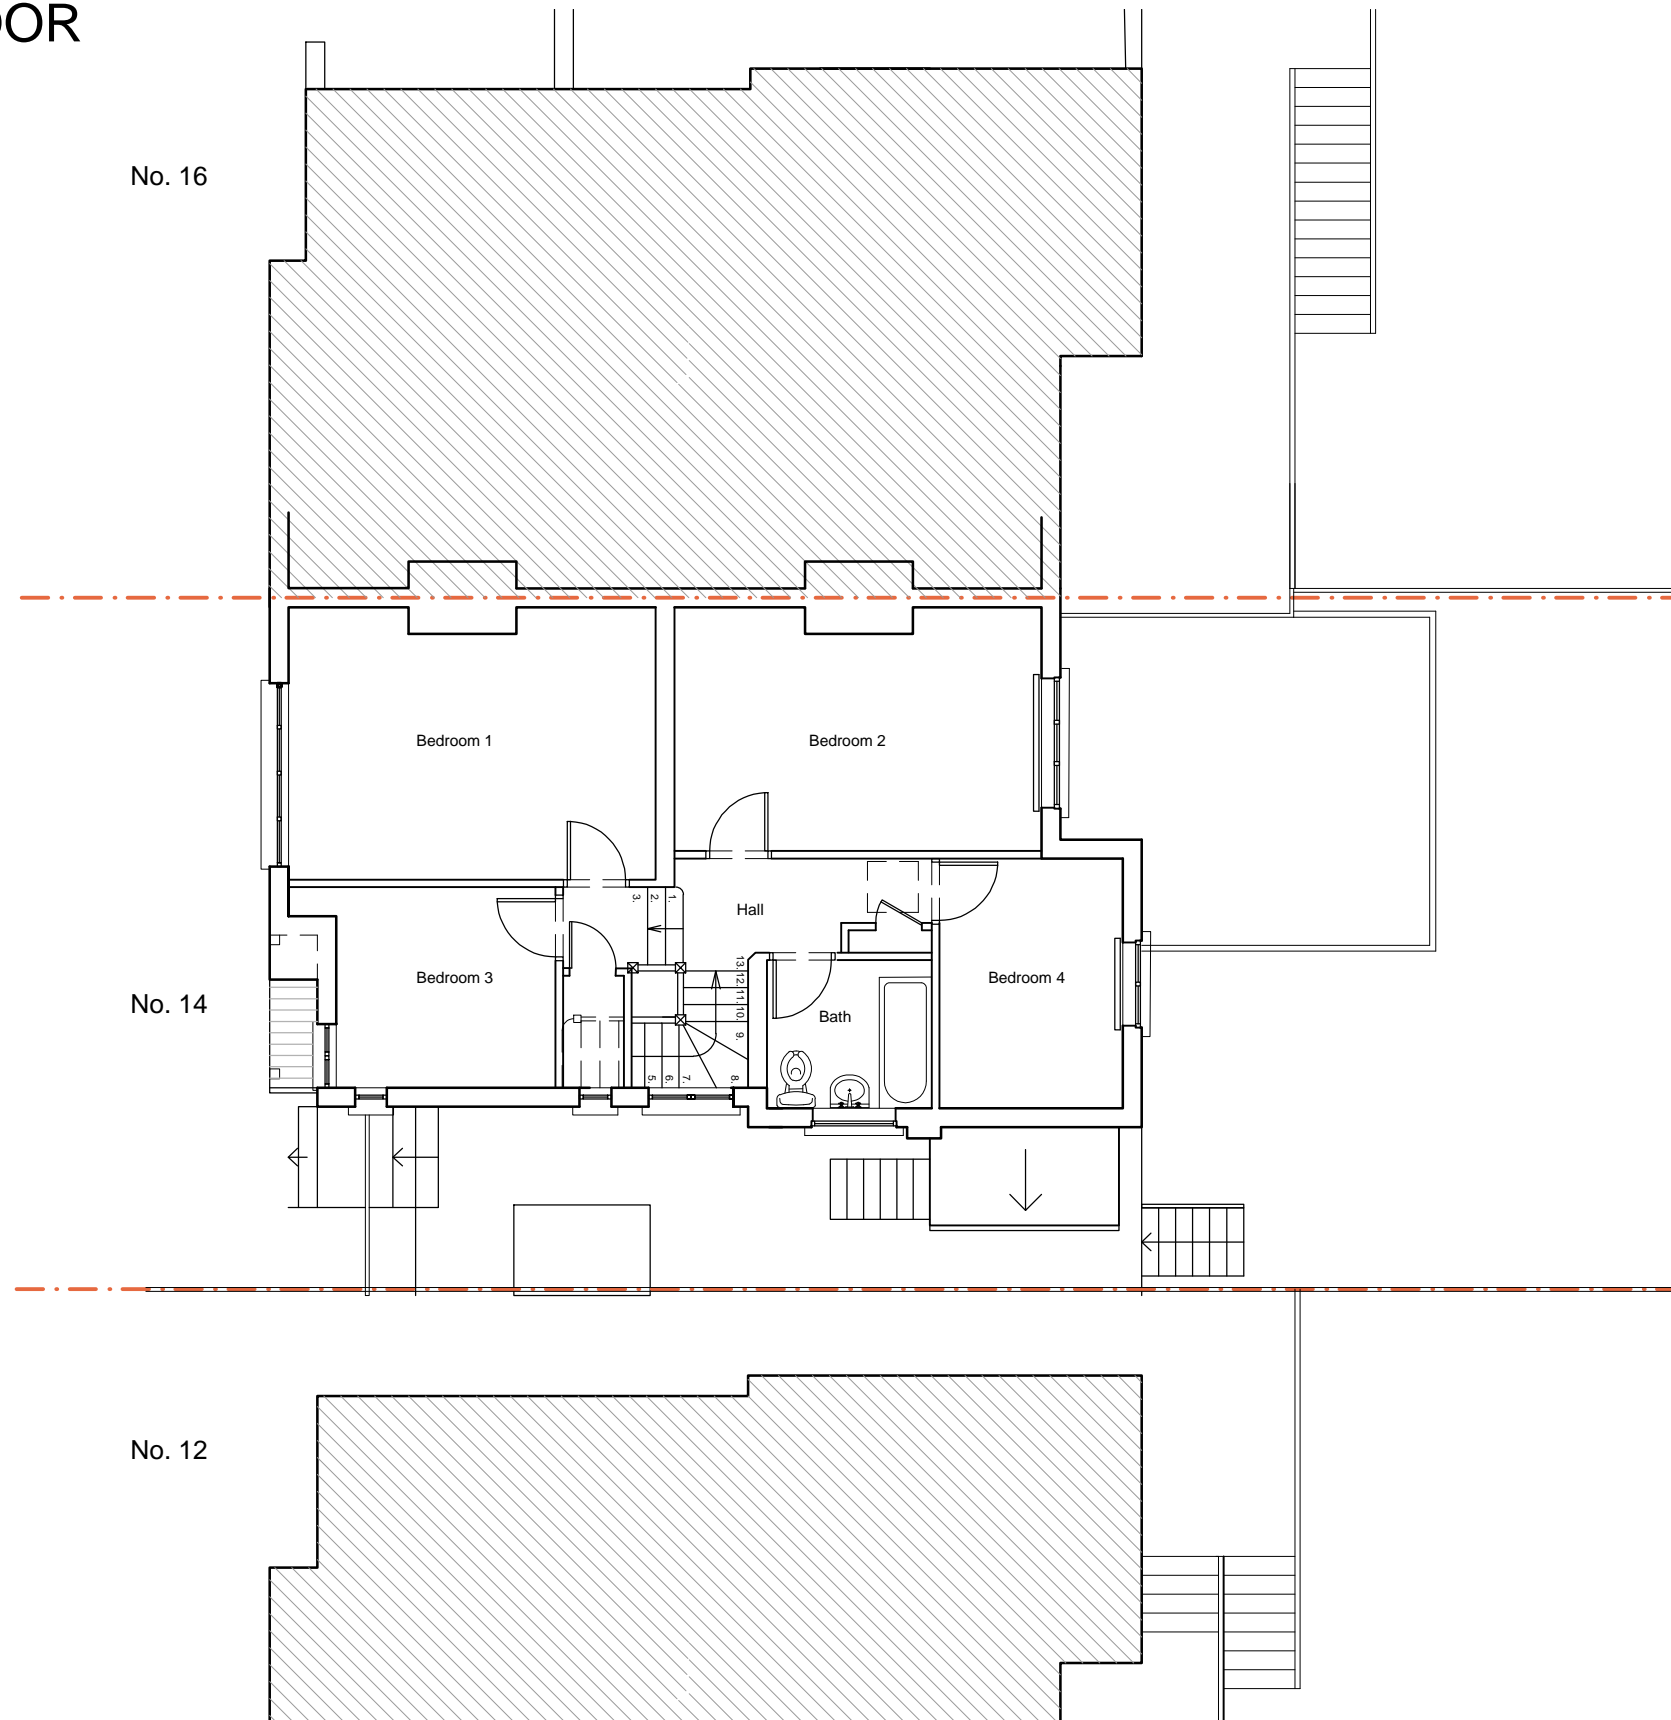

Scale line@ 1:100



Revisions 1. This drawing and all the designs herein are the sole property of HAT and may not be used without written authorisation. 2. These drawings are not for construction and the contractor must verify all site dimensions and must notify h&dd of any discrepancies. 3. Do not scale from this drawing all dimensions shown to be confirmed on site prior to construction 4. All measurements in metric		Project		Drawing		
		14 Makepeace Avenue Holly Lodge Estate		EXISTING PLANS 1st FLOOR		
		Scale	Date	Drawing No	Revision	
		1:100@A3	Dec 2018	226_EX-03	-	

HNT
 ARCHITECTURE / INTERIORS

22A Iliffe Yard
 London SE17 3QA
 tel: +44(0)207 703 2270
 info@hatarch.co.uk
 www.hatarch.co.uk