


PROPOSED ELEVATIONS

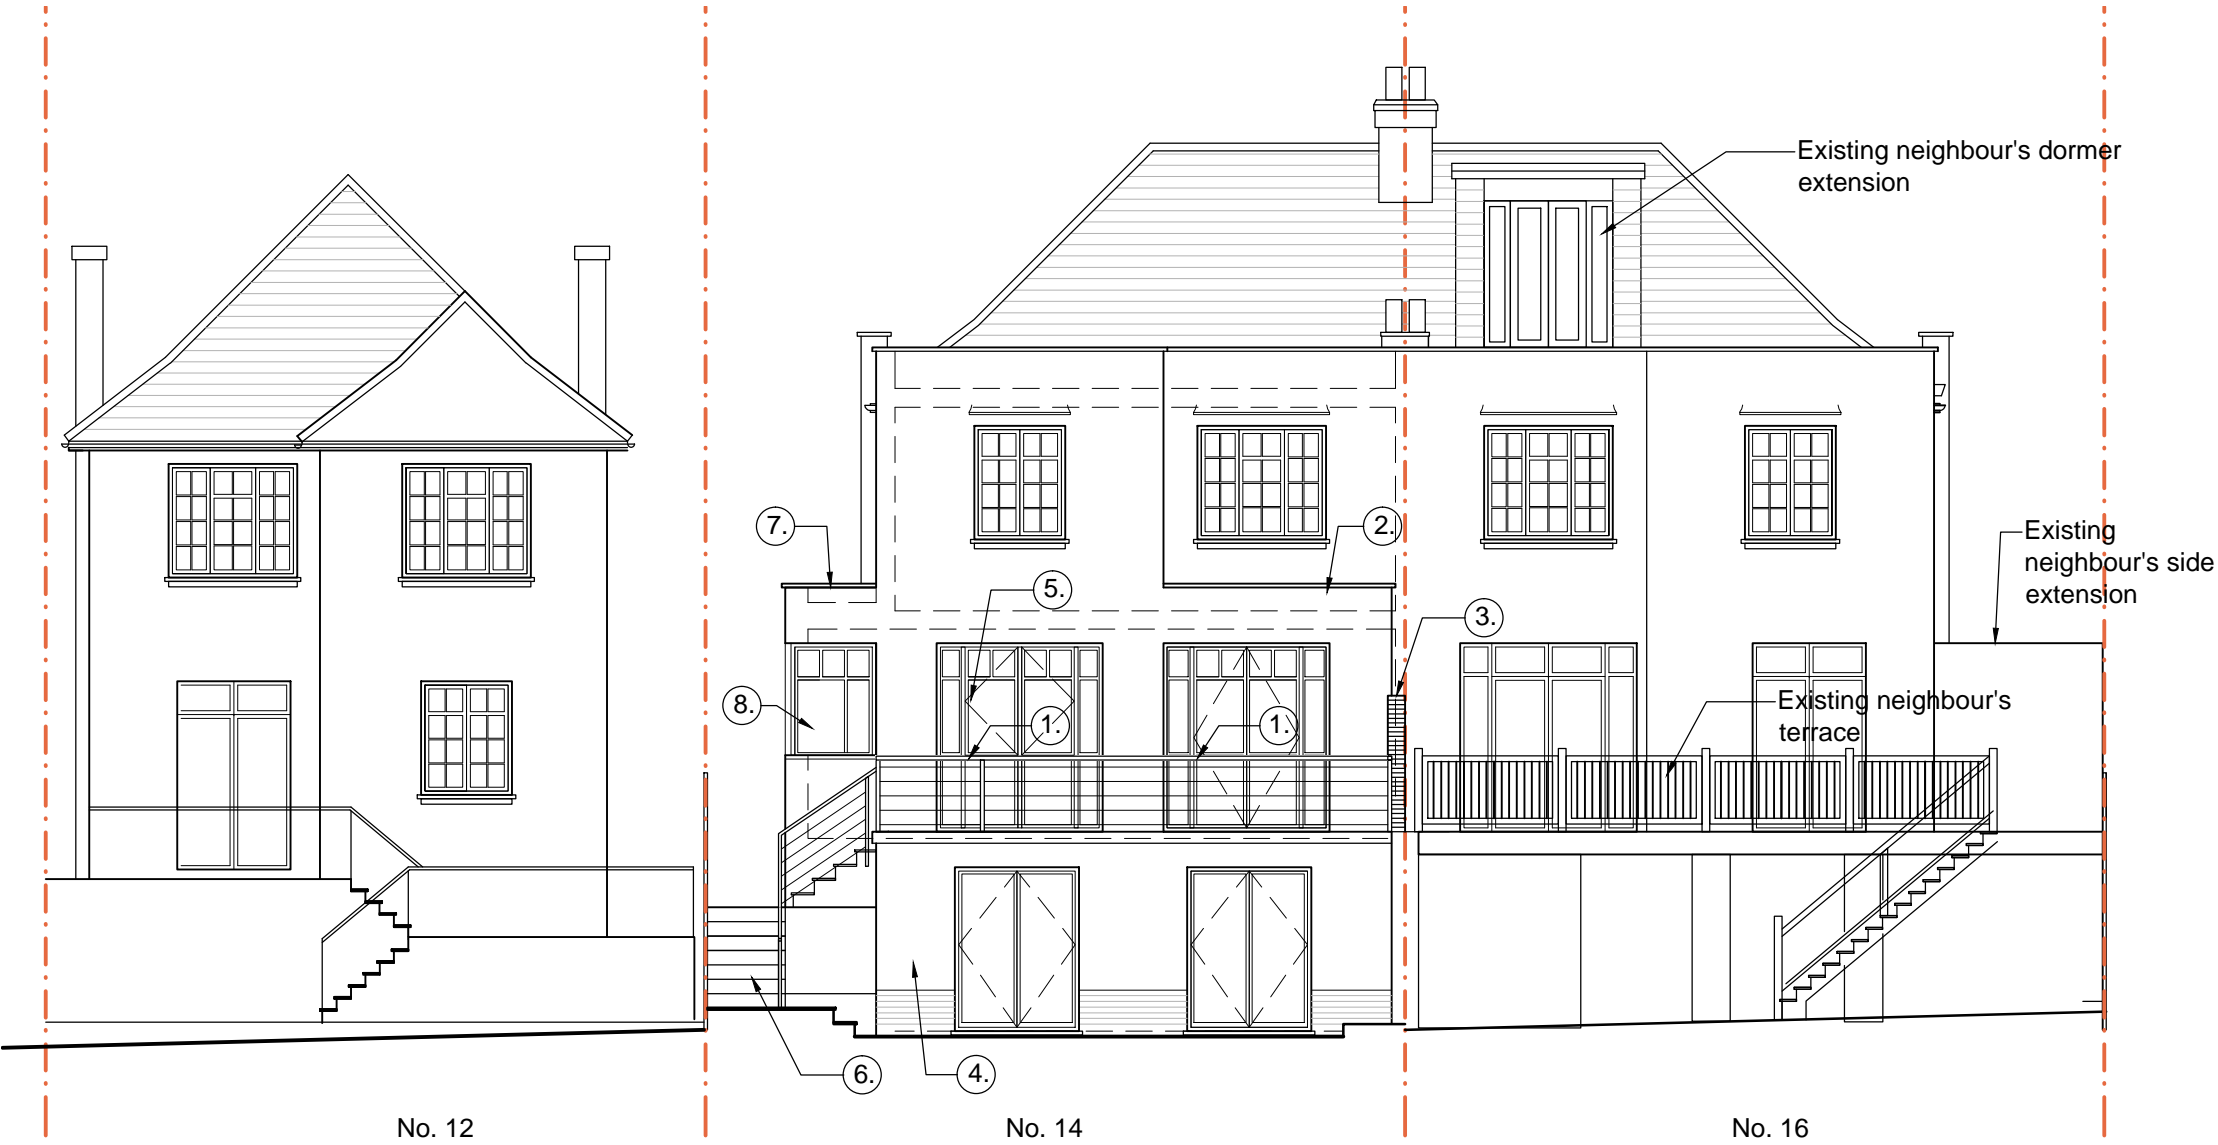

PROPOSED WORKS

1. New handrail and planters added to define reduced terrace area in line with neighbouring terraces.
2. Infill extension with new metal framed glass doors to ground floor, in line with rear of existing house. Finished in painted render to match existing with metal capping to parapet.
3. Existing timber slated fence wall to remain
4. Extension to garden room and access route to garden level. Built in line with existing rear of house. Finished in painted render to match existing with dark gray metal capping to parapet. Metal framed dark gray painted glass doors to garden elevation and high level glass block window to side.
5. New metal framed windows to ground floor rear elevation, with matching spandrel panel to kitchen counters
6. New stairs from side passageway to rear door and garden
7. Side extension to accommodate kitchen, store room and stair to lower ground floor. Built in line with existing rear of house and set back from the street elevation. Finished in painted render to match existing with dark gray metal capping to parapet.
8. New corner window to replace existing utility room windows, metal framed to ground floor rear elevation.

Scale line@ 1:100



Revisions		Project		Drawing	
Rev A 20.03.19 Note regarding colour of metal frames removed Rav B 26.03.19 Existing handrail removed		14 Makepeace Avenue Holly Lodge Estate		PROPOSED REAR ELEVATION	
1:100@A3		Dec 2018		226_EL-03	B

1. This drawing and all the designs herein are the sole property of HAT and may not be used without written authorisation.
2. These drawings are not for construction and the contractor must verify all site dimensions and must notify h&d of any discrepancies.
3. Do not scale from this drawing all dimensions shown to be confirmed on site prior to construction
4. All measurements in metric

HNT
ARCHITECTURE / INTERIORS

22A Iliffe Yard
London SE17 3QA
tel: +44(0)207 703 2270
info@hatarch.co.uk
www.hatarch.co.uk