


PRICING DRAWINGS

- NOTES;**
- 1. CONTRACTOR TO VERIFY EXISTING DIMENSIONS PRIOR TO CONSTRUCTION
 - 2. REFER TO ENGINEERS DRAWINGS FOR DETAILS OF STRUCTURE

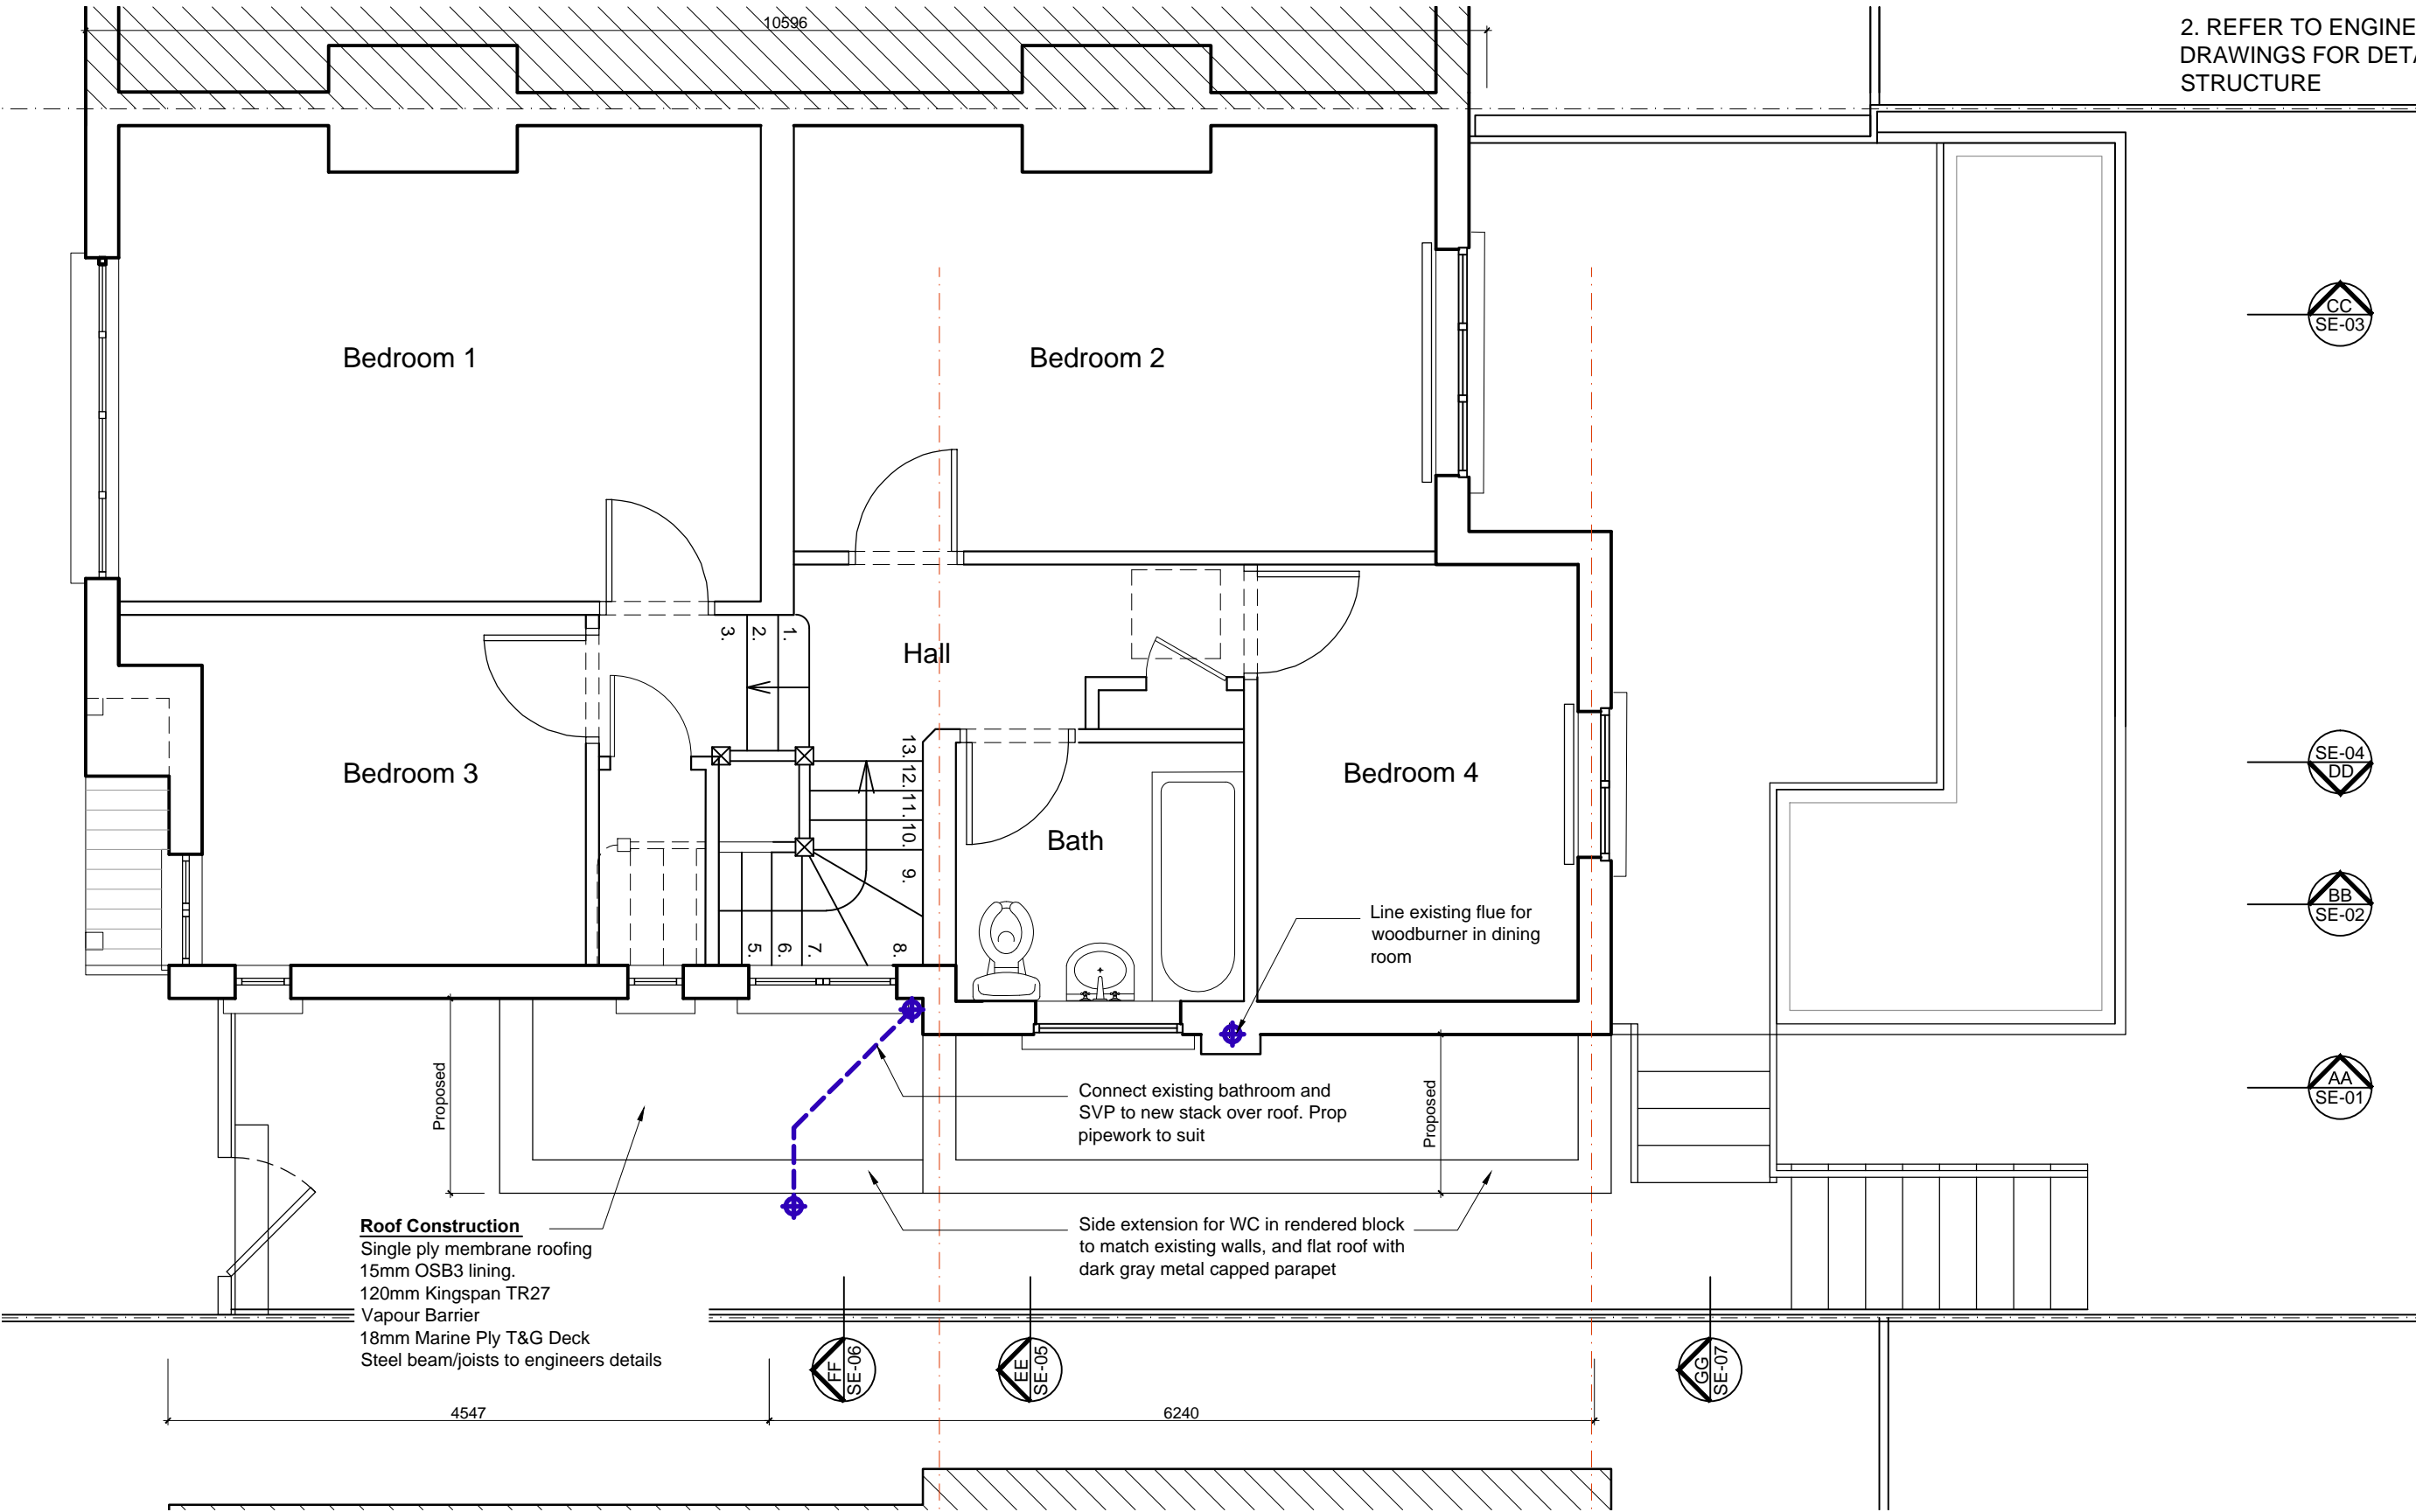

<div>Revisions</div> <div><div>A 25.06.18 Stair to basement altered. Kitchen and dining rooms reversed. Extension on party wall omitted</div><div>B 11.07.19 Scale increased to 1:50. Structure added. Preliminary issue</div><div>C 25.07.19 Issue for pricing</div></div> <div><div>1. This drawing and all the designs herein are the sole property of HAT and may not be used without written authorisation.</div><div>2. These drawings are not for construction and the contractor must verify all site dimensions and must notify h&d of any discrepancies.</div><div>3. Do not scale from this drawing all dimensions shown to be confirmed on site prior to construction</div><div>4. All measurements in metric</div></div>	Project		Drawing	
	14 Makepeace Avenue		PRPOSED PLANS	
	Holly Lodge Estate		1st FLOOR	
	Scale	Date	Drawing No	Revision
	1:50@A3	Dec 2018	228_GA-03	C

HNT

ARCHITECTURE / INTERIORS

22A Iliffe Yard

London SE17 3QA

tel: +44(0)207 703 2270

info@hatarch.co.uk

www.hatarch.co.uk