


white vinyl text paragraph applied to inside face of glass at 973mm above internal FFL to u/s. text by pret creative.

SIGN C
VINYL TEXT PARAGRAPH
scale 1:25
DEEMED CONSENT

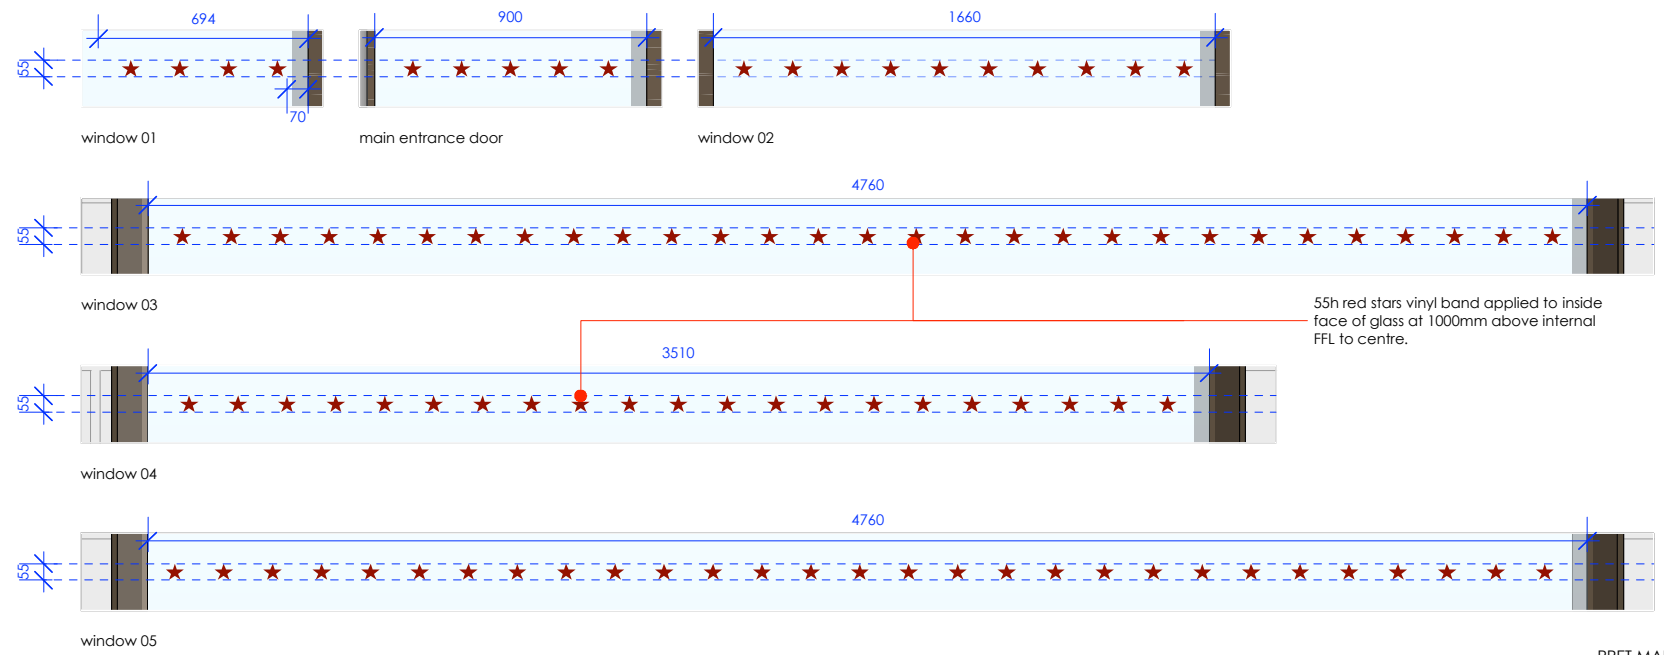


SIGN D
PRET MANIFESTATION STRIPS
scale 1:25
DEEMED CONSENT



PROJECT
Belsize Park
192 Haverstock Hill London NW3 2AJ

DRAWING No.
TD18/PM99/PL03.2

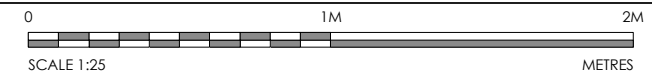

TITLE
detailed signage 02

REVISION DATE SCALE @ A3
A 14.08.19 1:25

REVISIONS
A: graphics revised to latest pret artwork

All dimensions to be confirmed on site by Contractor. Structural works to be confirmed by Structural Engineer. All elements to comply with statutory requirements.

Copyright Tanner Design Limited
2b/4b Gosport Street Lynton Hampshire S041 9BE
tel. 01590 689609 email.studio@tannerdesign.co.uk
www.tannerdesign.co.uk

TANNER