


192 Haverstock Hill, London, NW3 2AJ

Site Location Plan (1:1250)

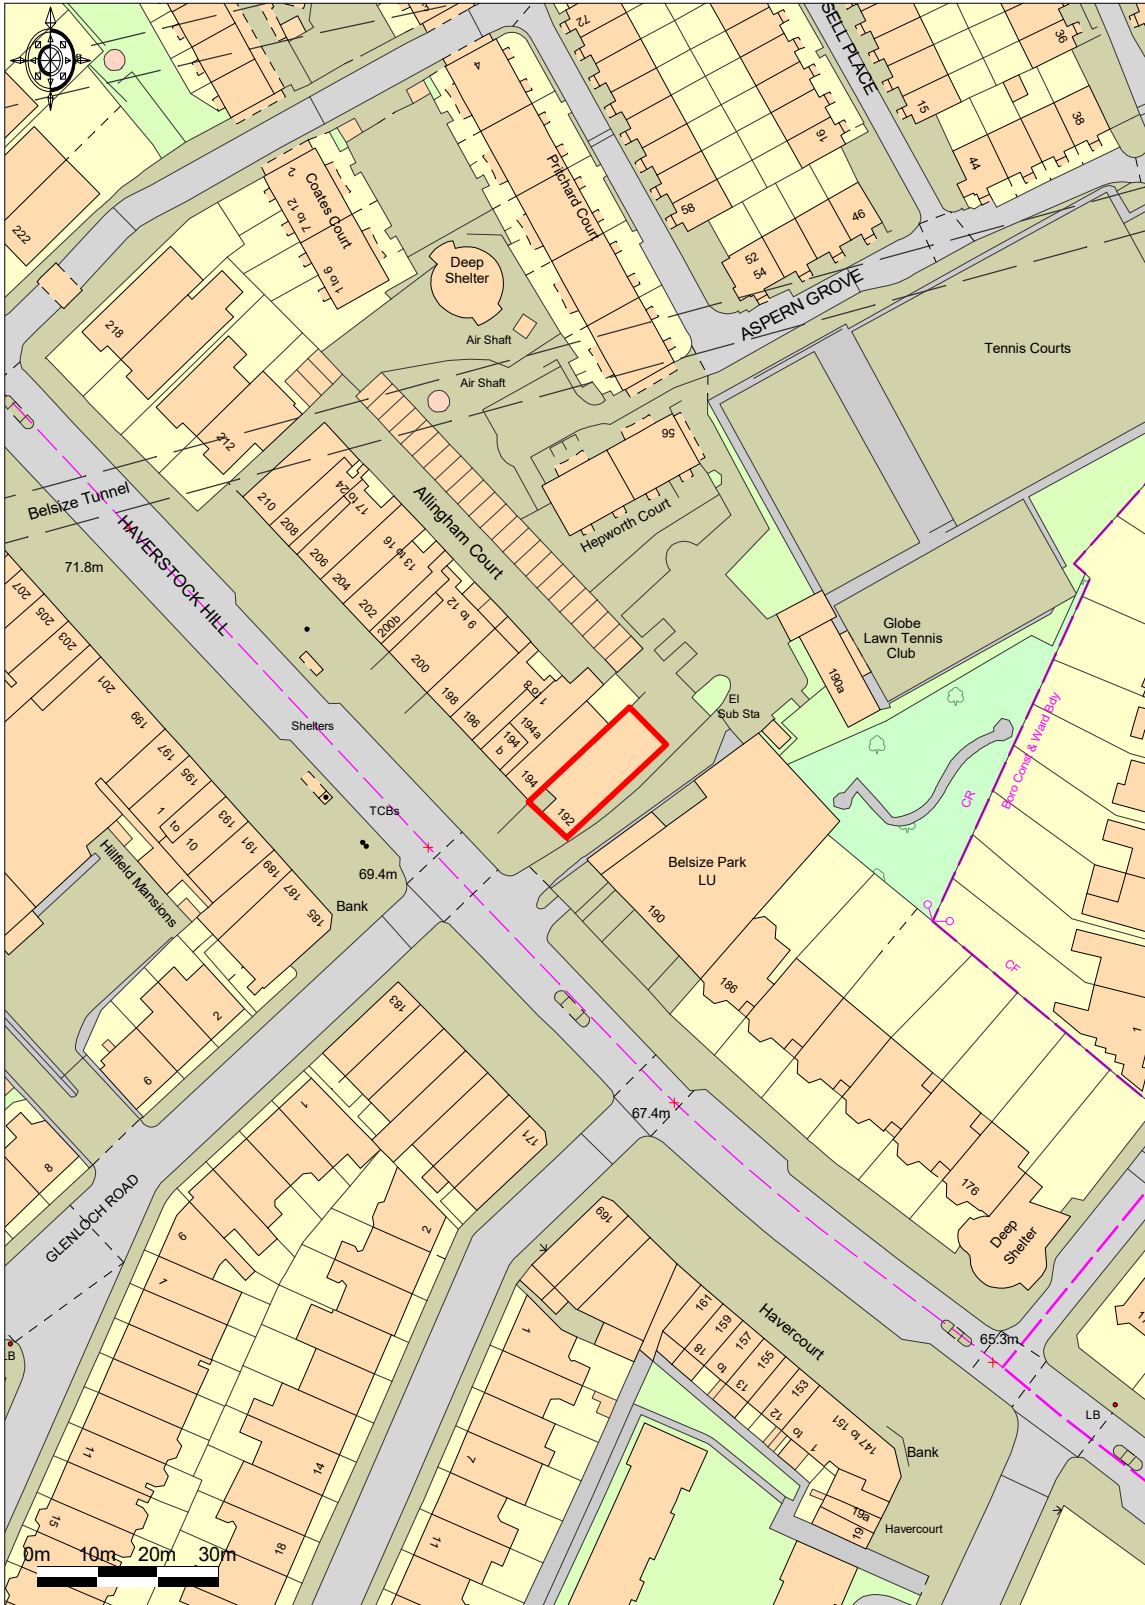

Ordnance Survey © Crown Copyright 2019. All rights reserved.
Licence number 100022432. Plotted Scale - 1:1250