


SITE LOCATION PLAN
SCALE 1:1000

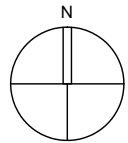

NOTES

— SITE BOUNDARY

PLANNING


revision:	description:	date:
P.01	Issued for INFORMATION	28.06.19

PLANNING

SADAarchitecture
P : Suite 14, Arquen House, 4-6 Spicer St, St Albans, AL3 4PQ.
E : letterbox@sada-architecture.com
W : www.sada-architecture.com
T : 01727 860810


project:	17-010 - 2 Hampshire Street, Camden		
drawing:	SITE LOCATION PLAN		
date:	23.01.17	drawn by: LM	check: CC
scale:	1:100@A3	dwg no.: A100	rev. no.: P.01

© Copyright: This drawing or design may not be reproduced without permission.

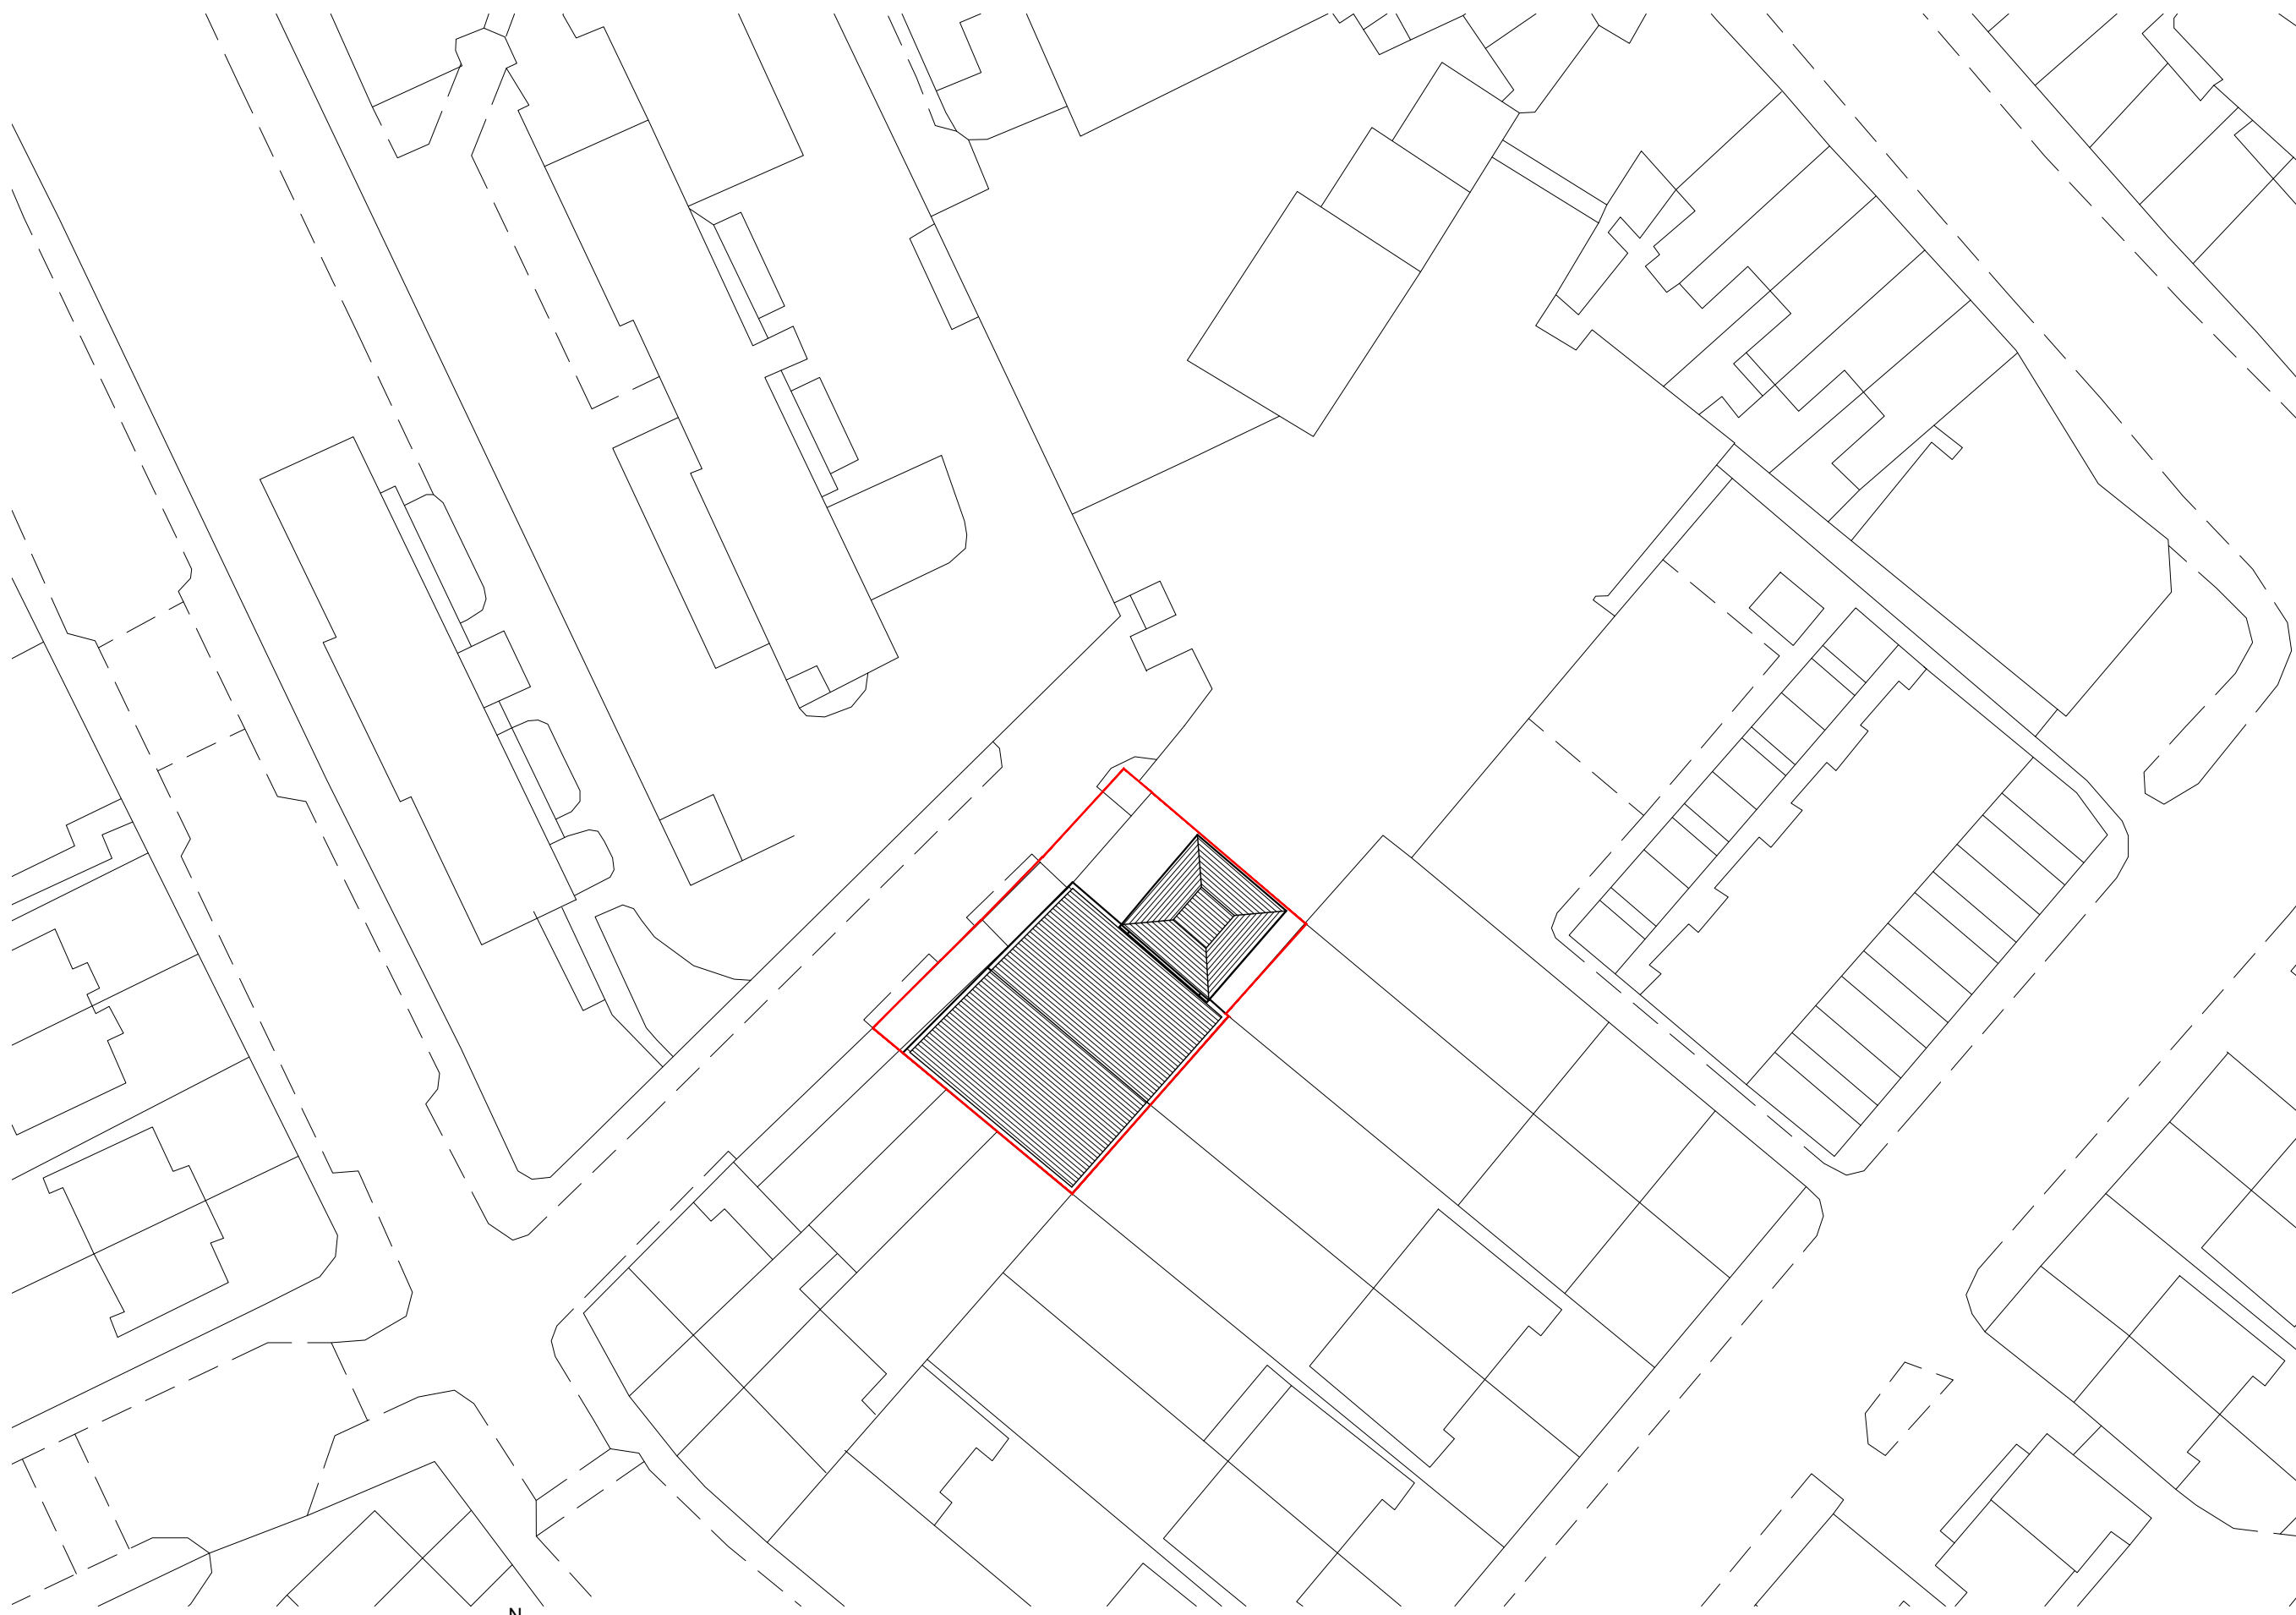

NOTES

 SITE BOUNDARY

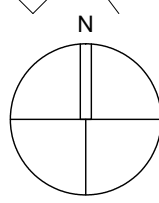

SITE LAYOUT PLAN
SCALE 1:500

drawing status: **P L A N N I N G**

revision:	description:	date:
P.01	Issued for INFORMATION	28.06.19

P L A N N I N G

SADAarchitecture
 P : Suite 14, Arquen House, 4-6 Spicer St, St Albans, AL3 4PQ.
 E : letterbox@sada-architecture.com
 W : www.sada-architecture.com
 T : 01727 860810

project:	17-010 - 2 Hampshire Street, Camden		
drawing:	SITE LAYOUT PLAN		
date:	23.01.17	drawn by: LM	check: CC
scale:	1:500@A3	drwg no.: A101	rev. no.: P.01

© Copyright: This drawing of design may not be reproduced without permission.