



PROPOSED SECTION
SCALE 1:100 @ A3

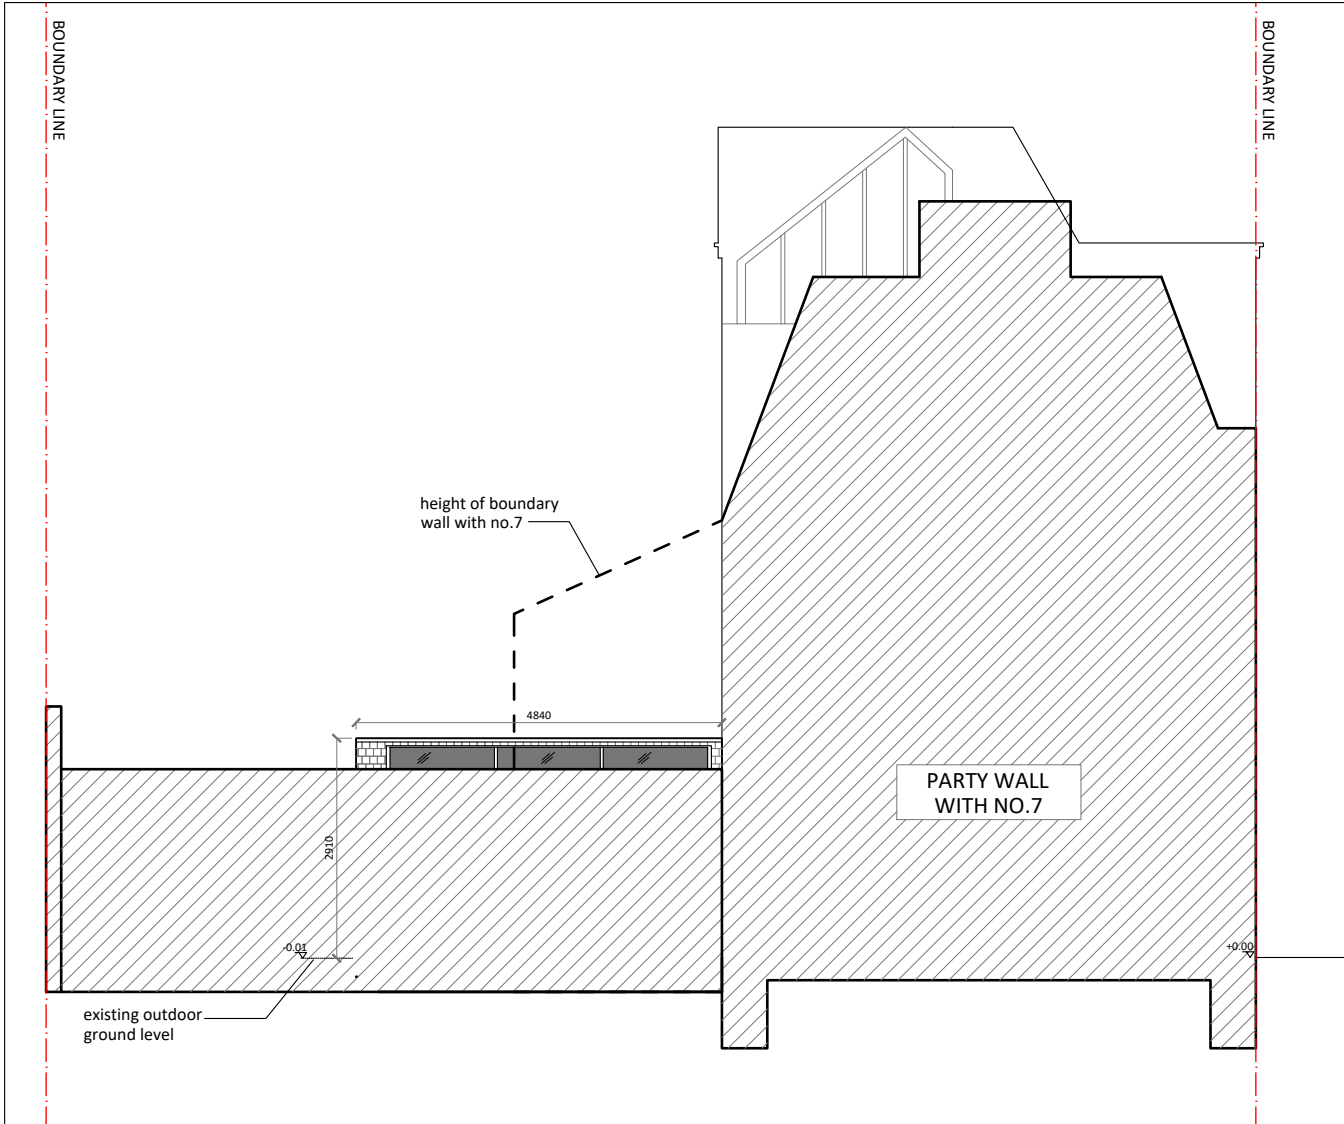

PROPOSED SECTION
SCALE 1:100 @ A3

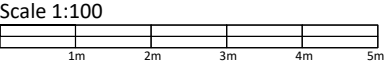

Notes: This drawing is the copyright of the Architect and may not be reproduced without permission. This scheme is subject to all necessary consents. Dimensions, areas and levels where given are approximate and subject to site survey. All dimensions are to be checked on site. Any discrepancies are to be reported to the Architect before the work commences. Figured dimensions only are to be taken from this drawing. This drawing is to be read in conjunction with all relevant consultants' and/or specialists' drawings/documents and any discrepancies or variations are to be notified to the Architect before the affected work commences.	Revision		Description		Client: Gray Hill	 Sabrina Teacher Architect BA (Hons) DipArch ARB 32 Clisbury Ring South N12 7BE (+44)7961 145772 sabrina@tea-arc.com www.tea-arc.com	Project: Ivor Street Drawing: Proposed Sections			
	Rev.	Date					Scale(s):	Date:	Drawn:	Checked:
	-	-					1:100 @ A3	Aug 2019	ST	
							Project No:	Drawing No:		Revision:
							19076	IS_P_006		-