


SITE LOCATION

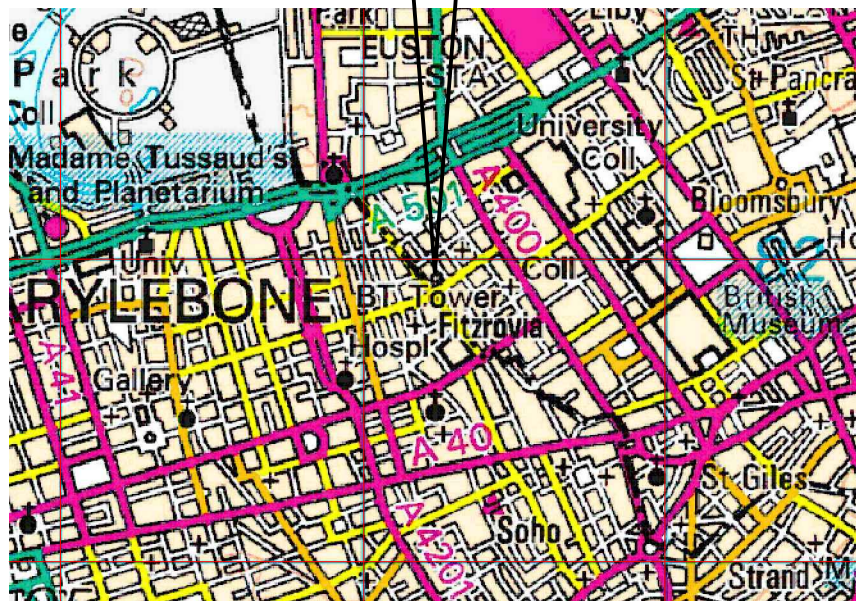


SITE LOCATION PLAN

NGR: – TQ 29215 81889
SCALE: – 1:25 000

All OS maps reproduced by permission of Ordnance Survey
(c) Crown Copyright 2013. All rights reserved BT Licence
Number 100028040

SITE LOCATION

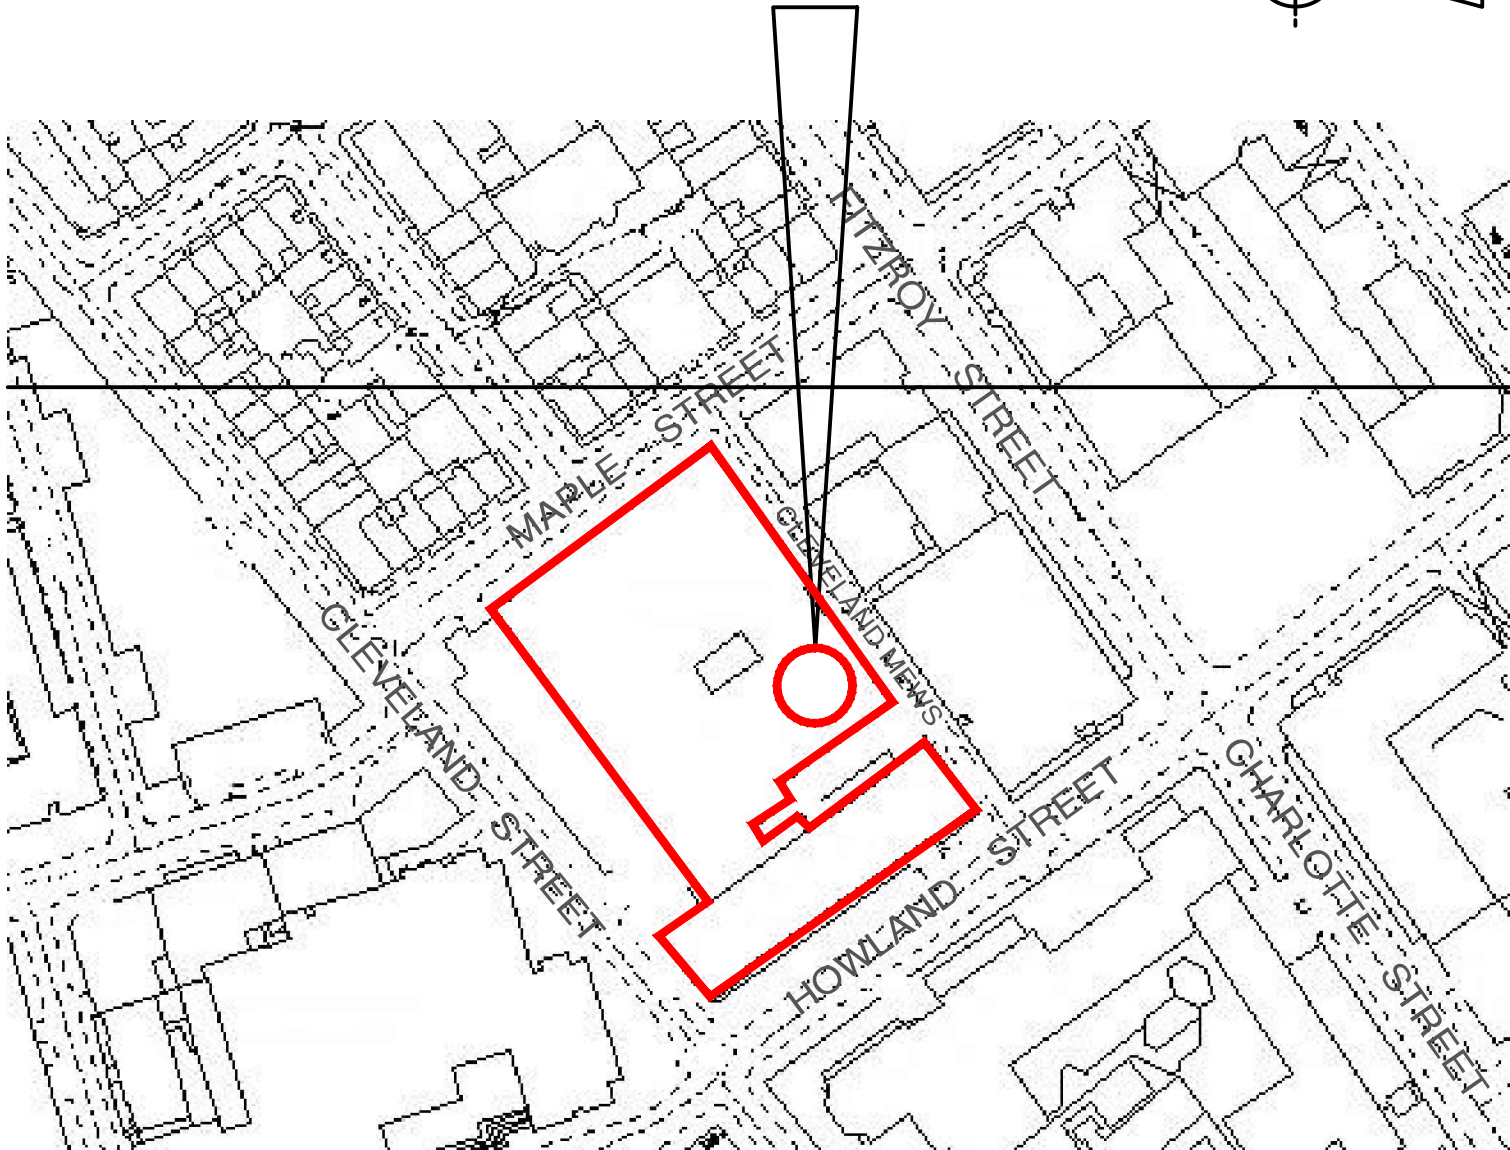

SITE LAYOUT

SCALE: – 1:1250

DO NOT SCALE		DIMENSIONS IN mm UNLESS OTHERWISE STATED		© British Telecommunications plc 2015		ORIGINAL SCALE AS SHOWN		
A3 A4	DRN S.A.D CKD IMCR		A	LONDON TELECOM TOWER PROPOSAL FOR 2X 0.6m DIAMETER DISH AERIALS BEARING 73 AND 273 DEGREES AT 134M LEVEL		REFERENCES ADDRESS: – LONDON TELECOM TOWER 60 CLEVELAND STREET LONDON WIT 4JZ		
	CERTIFICATION DESIGNER							
	CLIENT S.SIMIOU							
DATE 23/06/15		AMENDMENT		ISSUE	BT TSO	UK RSDO	WL 4004869	SHT 01 OF 04

WL4004869S01