


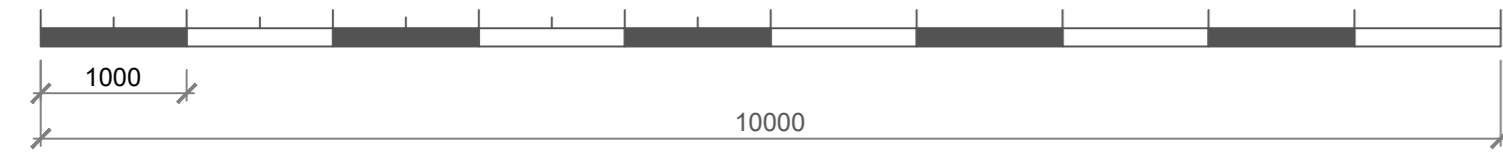


E1 13.08.19
PLANTING AMENDED

SCALE BAR 1:50 @ A0



PROPOSED COURTYARD ELEVATION ON D-D
1:50 @ A0

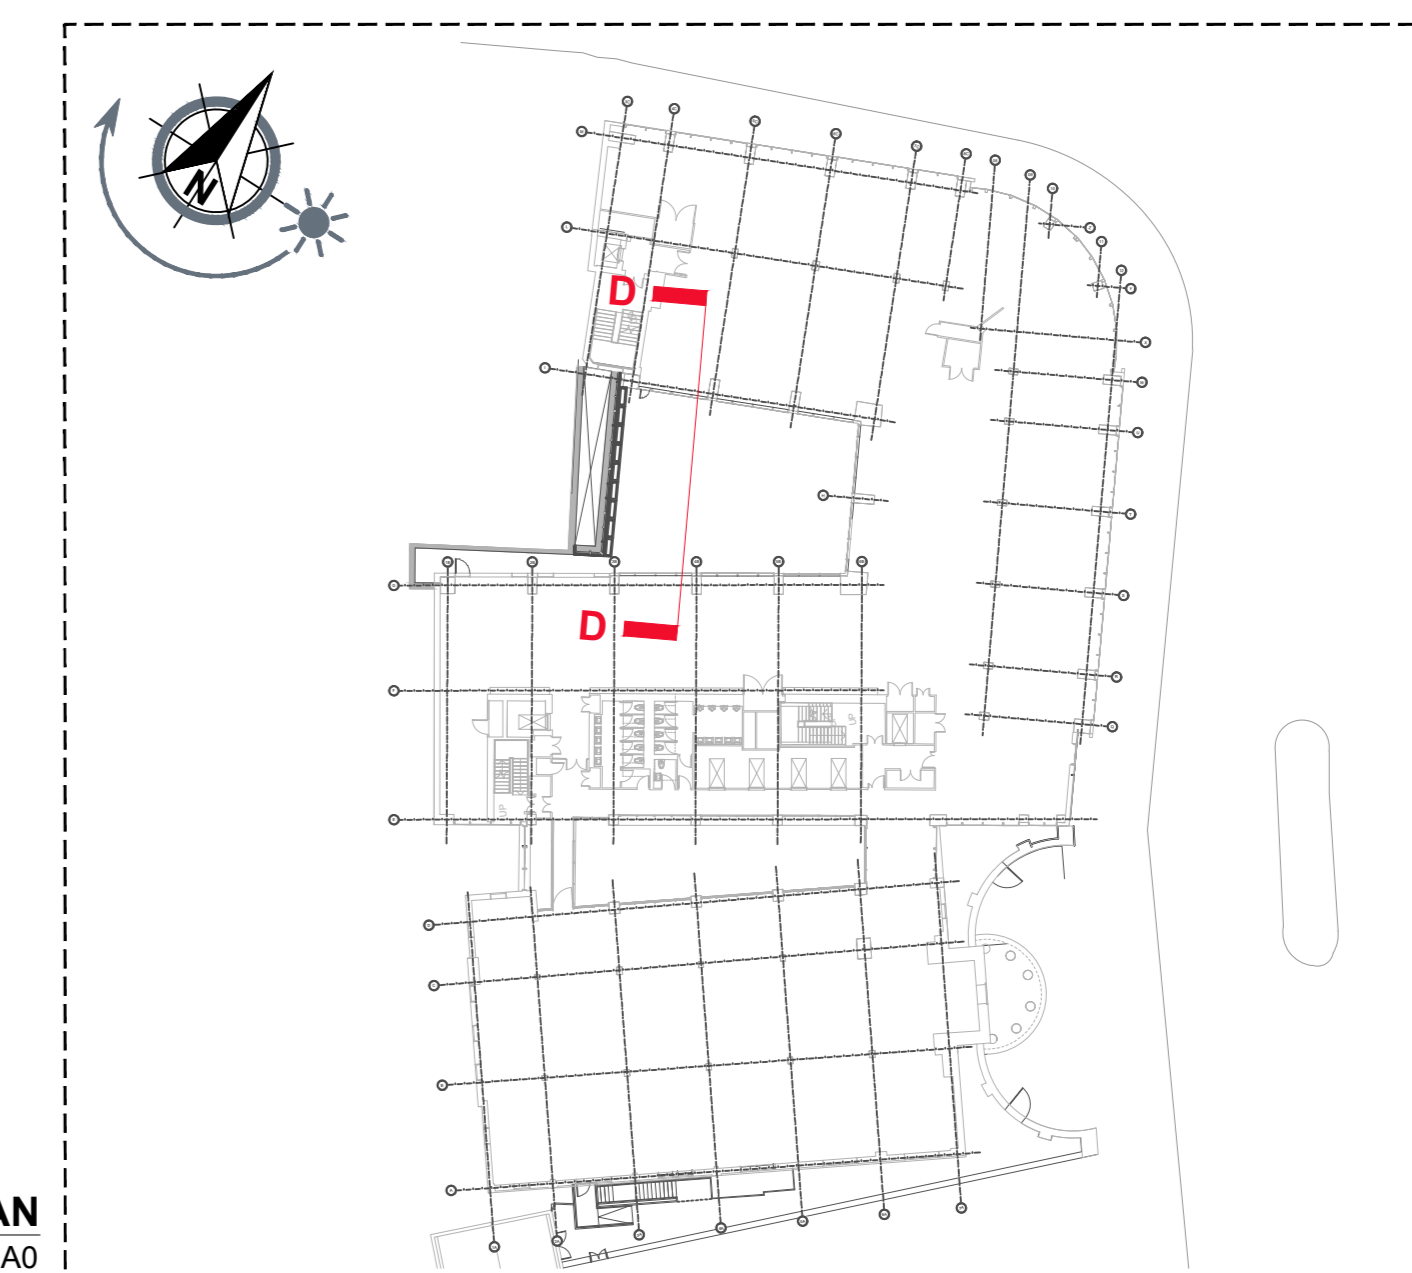

LOCATION PLAN
1:250 @ A0

Rev	Description	Drawn by	Date
A	First issue to WeWork for review	TK	20.07.18
B	Planter details added	AN	09.07.19
C	Planter details updated	AN	11.07.19
D	New higher screen added	AN	01.08.19
E	Planting amended	AN	13.08.19

Client			
WeWork			
Client Contact			
Site Address			
125 KINGSWAY			
Drawing Title			
Proposed 1st Floor Courtyard Elevation On D-D			
Account Manager			
Designer / Senior Tech. Designer / Project Manager			
Claire Elliott / Jordan Reay			
Scale	Drawn By	First Drawing Date	
AsShown @ A0	LM	10/07/2018	
Contract Number	Building	Floor	Detail
1128	01	ALL	PL13.4 E

ltb.	1st floor,
	322 High Holborn,
	London, WC1V 7PB
	T. +44 (0)20 7553 9500

© 2018. This drawing is the exclusive Copyright of ltb and may not be copied or traded to any Third parties without prior consent. All dimensions must be checked on site and not scaled from the drawing. All drawings and proposals are subject to approval by statutory authorities.