



- Notes:
1. Acoustic louvres and panels fabricated from pre galvanised steel sheet. Internal face perforated steel sheet.
  2. External surfaces finished powder coated - RAL colour TBA by client.
  3. Support steelwork finished HDG.
  4. Structural calculations, wind loadings and weathering excluded from scope.
  5. Acoustic door to have welded pull handles with a Eurocylinder deadlock.
  6. Steelwork shown in red

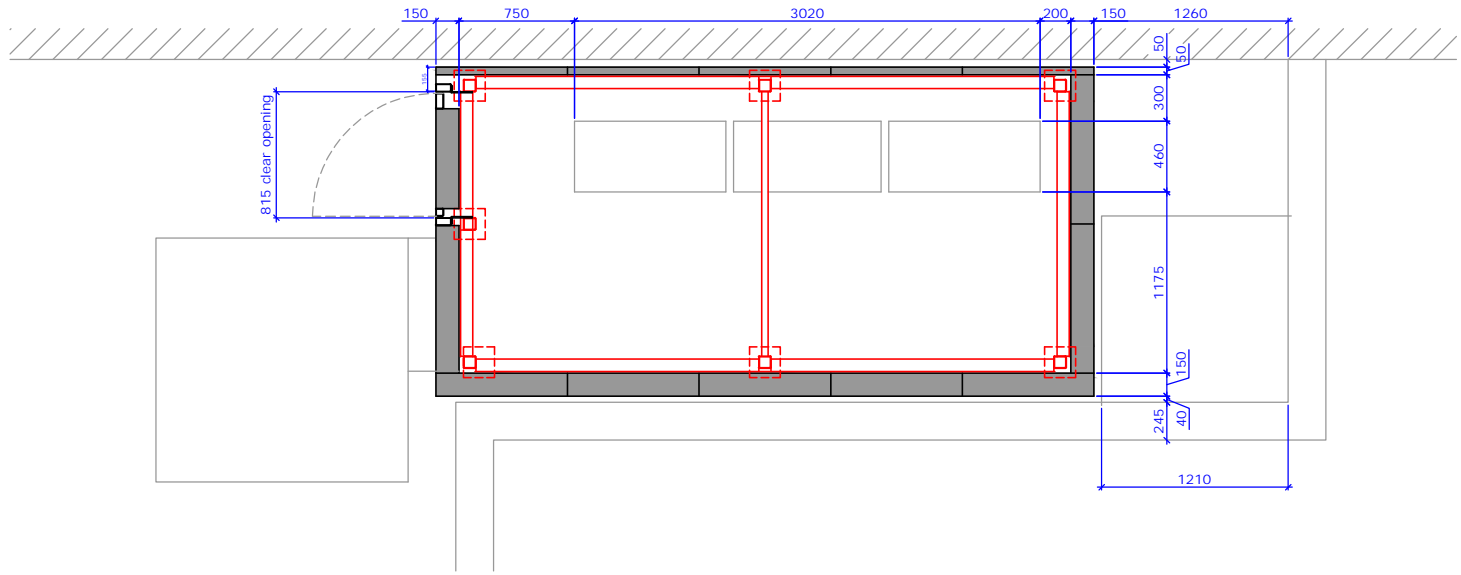

Plan

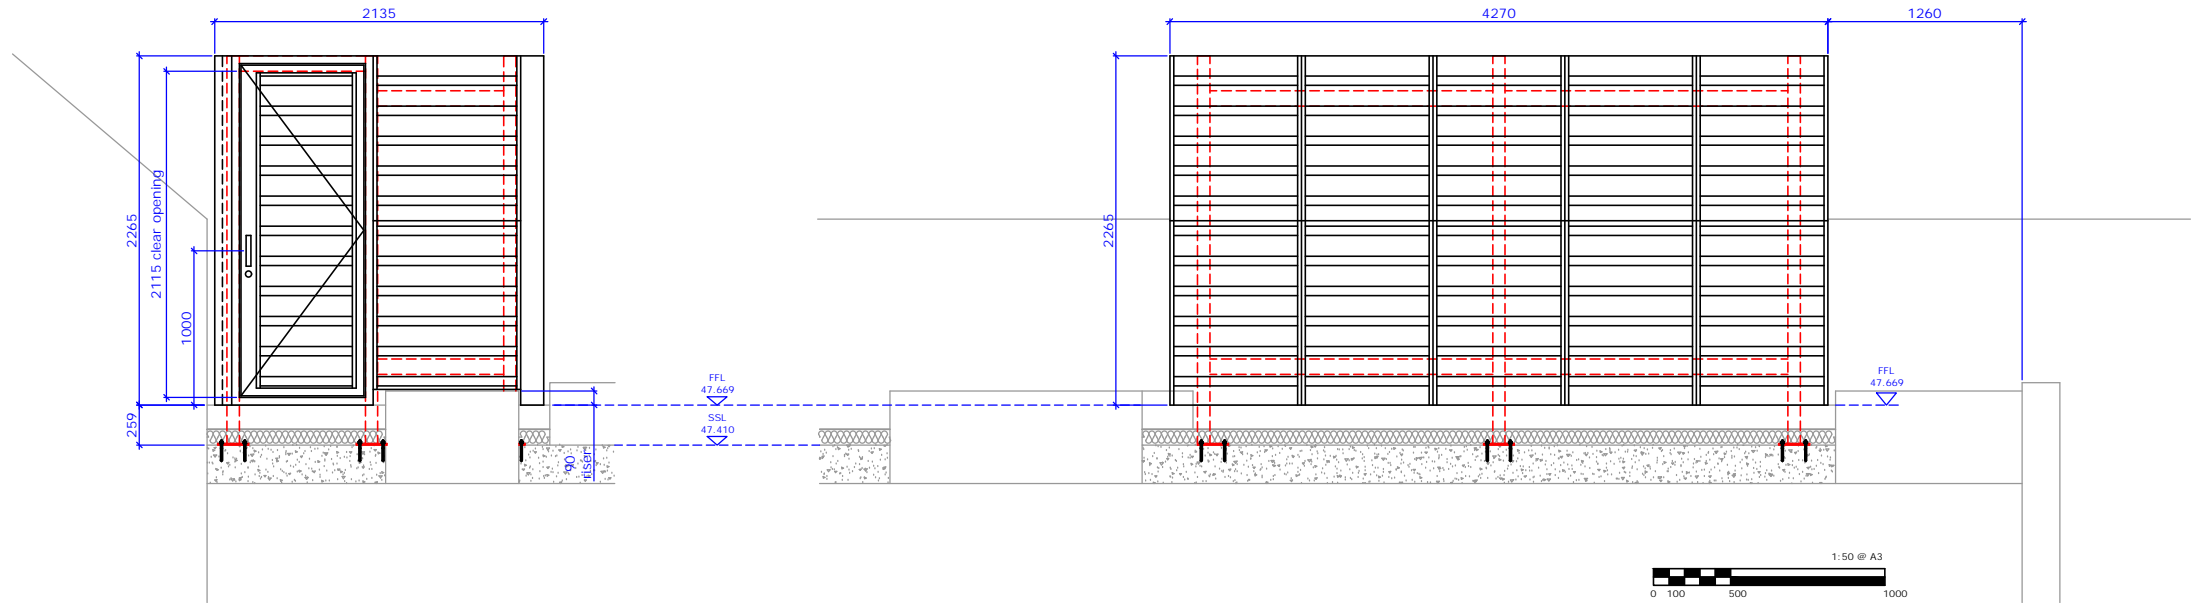

COPYRIGHT © 2019  
This drawing is supplied under the express condition that it is not communicated to any other person without the written permission of Noico Limited.



Landmark House, Station Road  
Hook, Hants. RG27 9HA  
Tel: 01256 766207  
Web: [www.noico.co.uk](http://www.noico.co.uk)  
email: [sales@noico.co.uk](mailto:sales@noico.co.uk)

Projection:  Third Angle

C	Scale bar added	18/06/19
B	Roof build-up increased	24/04/19
A	First issue	10/04/19

Client: RFM Construction  
File no. 580623

Project  
44 Gloucester Avenue, London

Title  
Acoustic Screen - GA

Drawing No.	101	Rev.	C
Date	10/04/2019	Scale	NTS
		Drawn	SJA