


FILE COPY

ELEVATION

Scale: 1:200

LONDON BOROUGH OF CAMDEN
TOWN AND COUNTRY PLANNING ACTS
7 JUL 1995
PLANS APPROVED
ON BEHALF OF THE COUNCIL

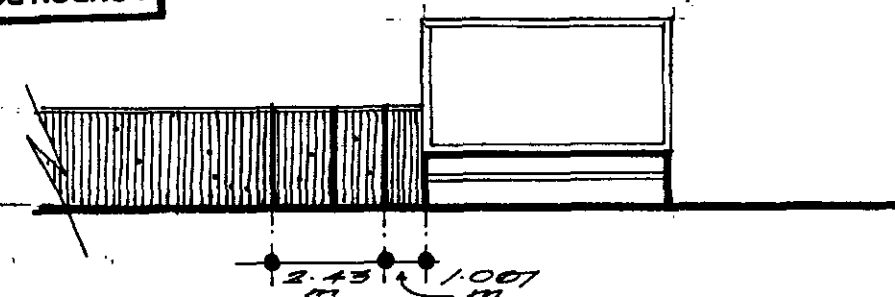

PLAN

Scale: 1:200

9580031R1

LONDON BOROUGH OF CAMDEN
TOWN AND COUNTRY PLANNING ACTS
7 JUL 1995
PLANS APPROVED
ON BEHALF OF THE COUNCIL


GRAYS INN ROAD

COLOUR CODE:

PANEL: 1

FENCE: 1

ISOMETRIC

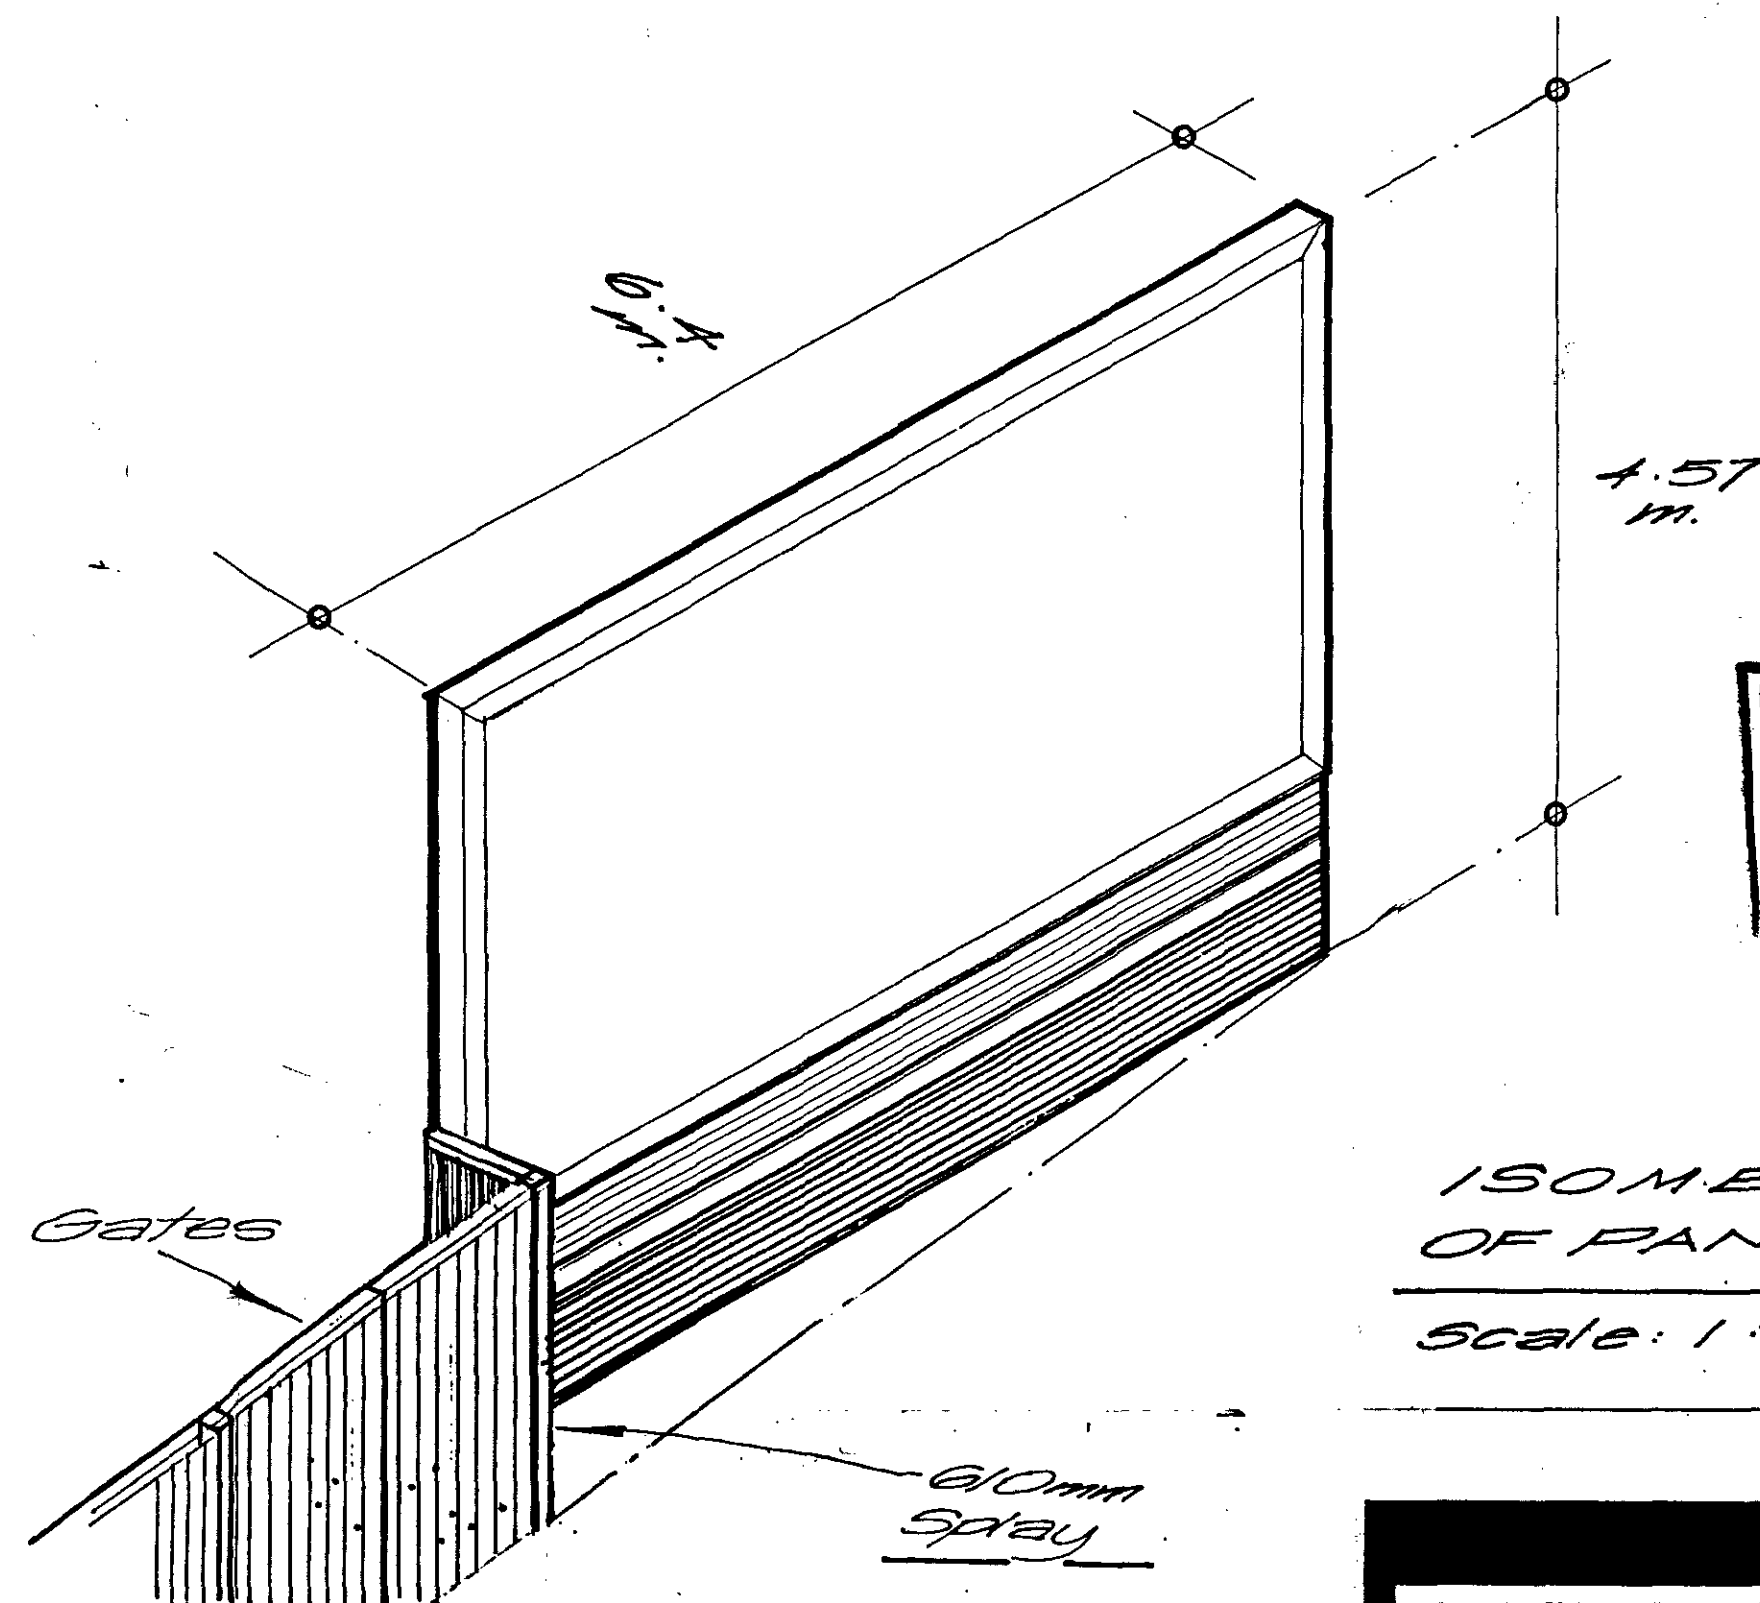

LONDON BOROUGH OF CAMDEN
TOWN AND COUNTRY PLANNING ACTS
7 JUL 1995
PLANS APPROVED
ON BEHALF OF THE COUNCIL

ISOMETRIC OF PANEL

Scale: 1:50

SITE ADDRESS: 258-274, GRAYS INN RD,
LONDON, WC1.

REF: ABC/182/A

DATE: Feb. 1994.

1- Amended: 23/6/94. 2- Amended: 27/4/95.

☐ NORTH WEST REGIONAL OFFICE
Maiden Outdoor Advertising Limited,
Churchill House,
Tithebarn Street,
Liverpool L2 2PJ
Tel: 051-236 5353
Fax: 051-236 0123

☐ LONDON REGIONAL OFFICE
Maiden Outdoor Advertising Limited,
375 Kennington Lane,
London SE11 5RA
Tel: 071-735 0933
Fax: 071-793 0044

☐ BIRMINGHAM REGIONAL OFFICE
Maiden Outdoor Advertising Limited,
Unit 2,
24 Granville Street,
Birmingham B1 2LJ
Tel: 021-643 4833
Fax: 021-633 3015

☐ LEEDS REGIONAL OFFICE
Maiden Outdoor Advertising Limited,
Suite 15C,
Joseph's Well,
Hanover Walk, Park Lane,
Leeds LS3 1AB
Tel: 0532 442761
Fax: 0532 445579

☐ SCOTTISH REGIONAL OFFICE
Maiden Outdoor Advertising Limited,
9 Newton Terrace,
Glasgow G3 7PJ
Tel: 041-204 1737
Fax: 041-226 3132

MAIDEN
The Poster Professionals