
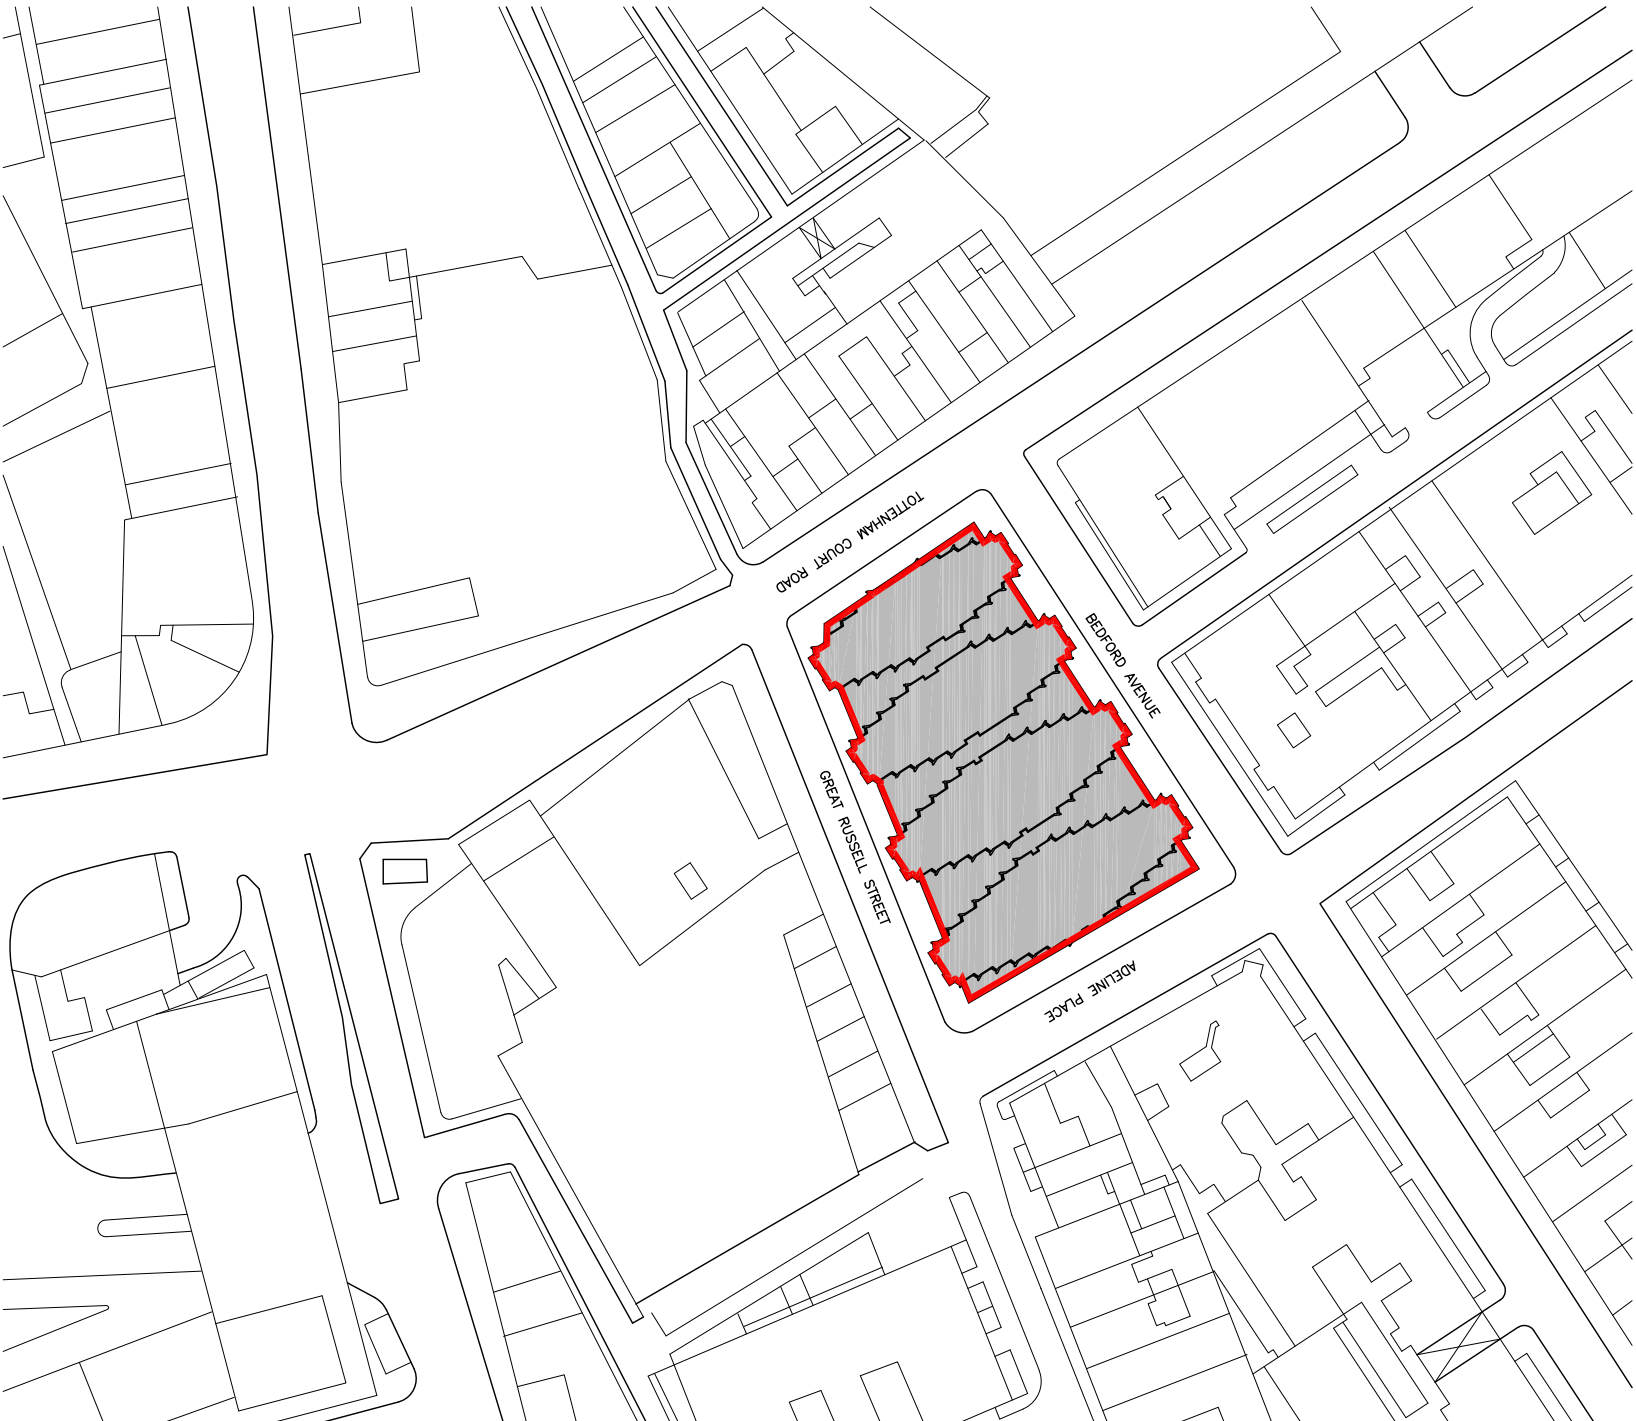


This drawing is copyright of Keith Horn Architects and must not be copied or reproduced without prior written approval of Keith Horn Architects.

NOTES:
Drawing prepared from Historical Information.
All dimensions and levels are to be checked on site prior to the commencement of the works.
All works to be carried out in accordance with the current Building Regulations, British Standards and Codes of Practice and to the satisfaction of the Local Authority Building Inspector.
Any discrepancies to be reported prior to the commencement of the relevant works.


DO NOT SCALE OFF THIS DRAWING.

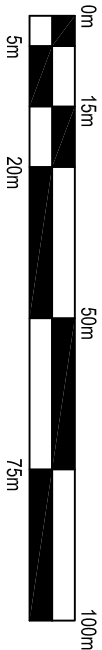

OS SITE LOCATION PLAN

1:1250

BLOCK PLAN

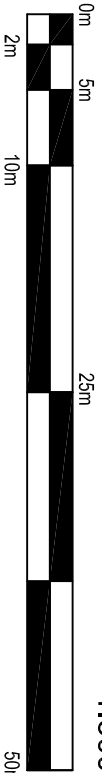

1:500



REV.	DATE	NOTES
KEITH HORN ARCHITECTS 58 ST PAUL'S ROAD, CROMBIE, LONDON N1 2PW TEL 020 7359 8008 FAX 020 7228 2326		
PROJECT ST GILES HOTEL, LONDON TOWERS 'A' & 'B' ROOFTOP EXTENSIONS		
DRAWING OS SITE LOCATION PLAN & BLOCK PLAN		
DRAWN BY	OS	CHECKED BY K.H.
SCALE	1:1250 1:500 @ A3	DATE JULY 2019
PROJECT No	4356	DWG No SY 001 REV No