


Scale 1 5 10

Signage

Existing Elevation PA-S- EE 001

1 / 50

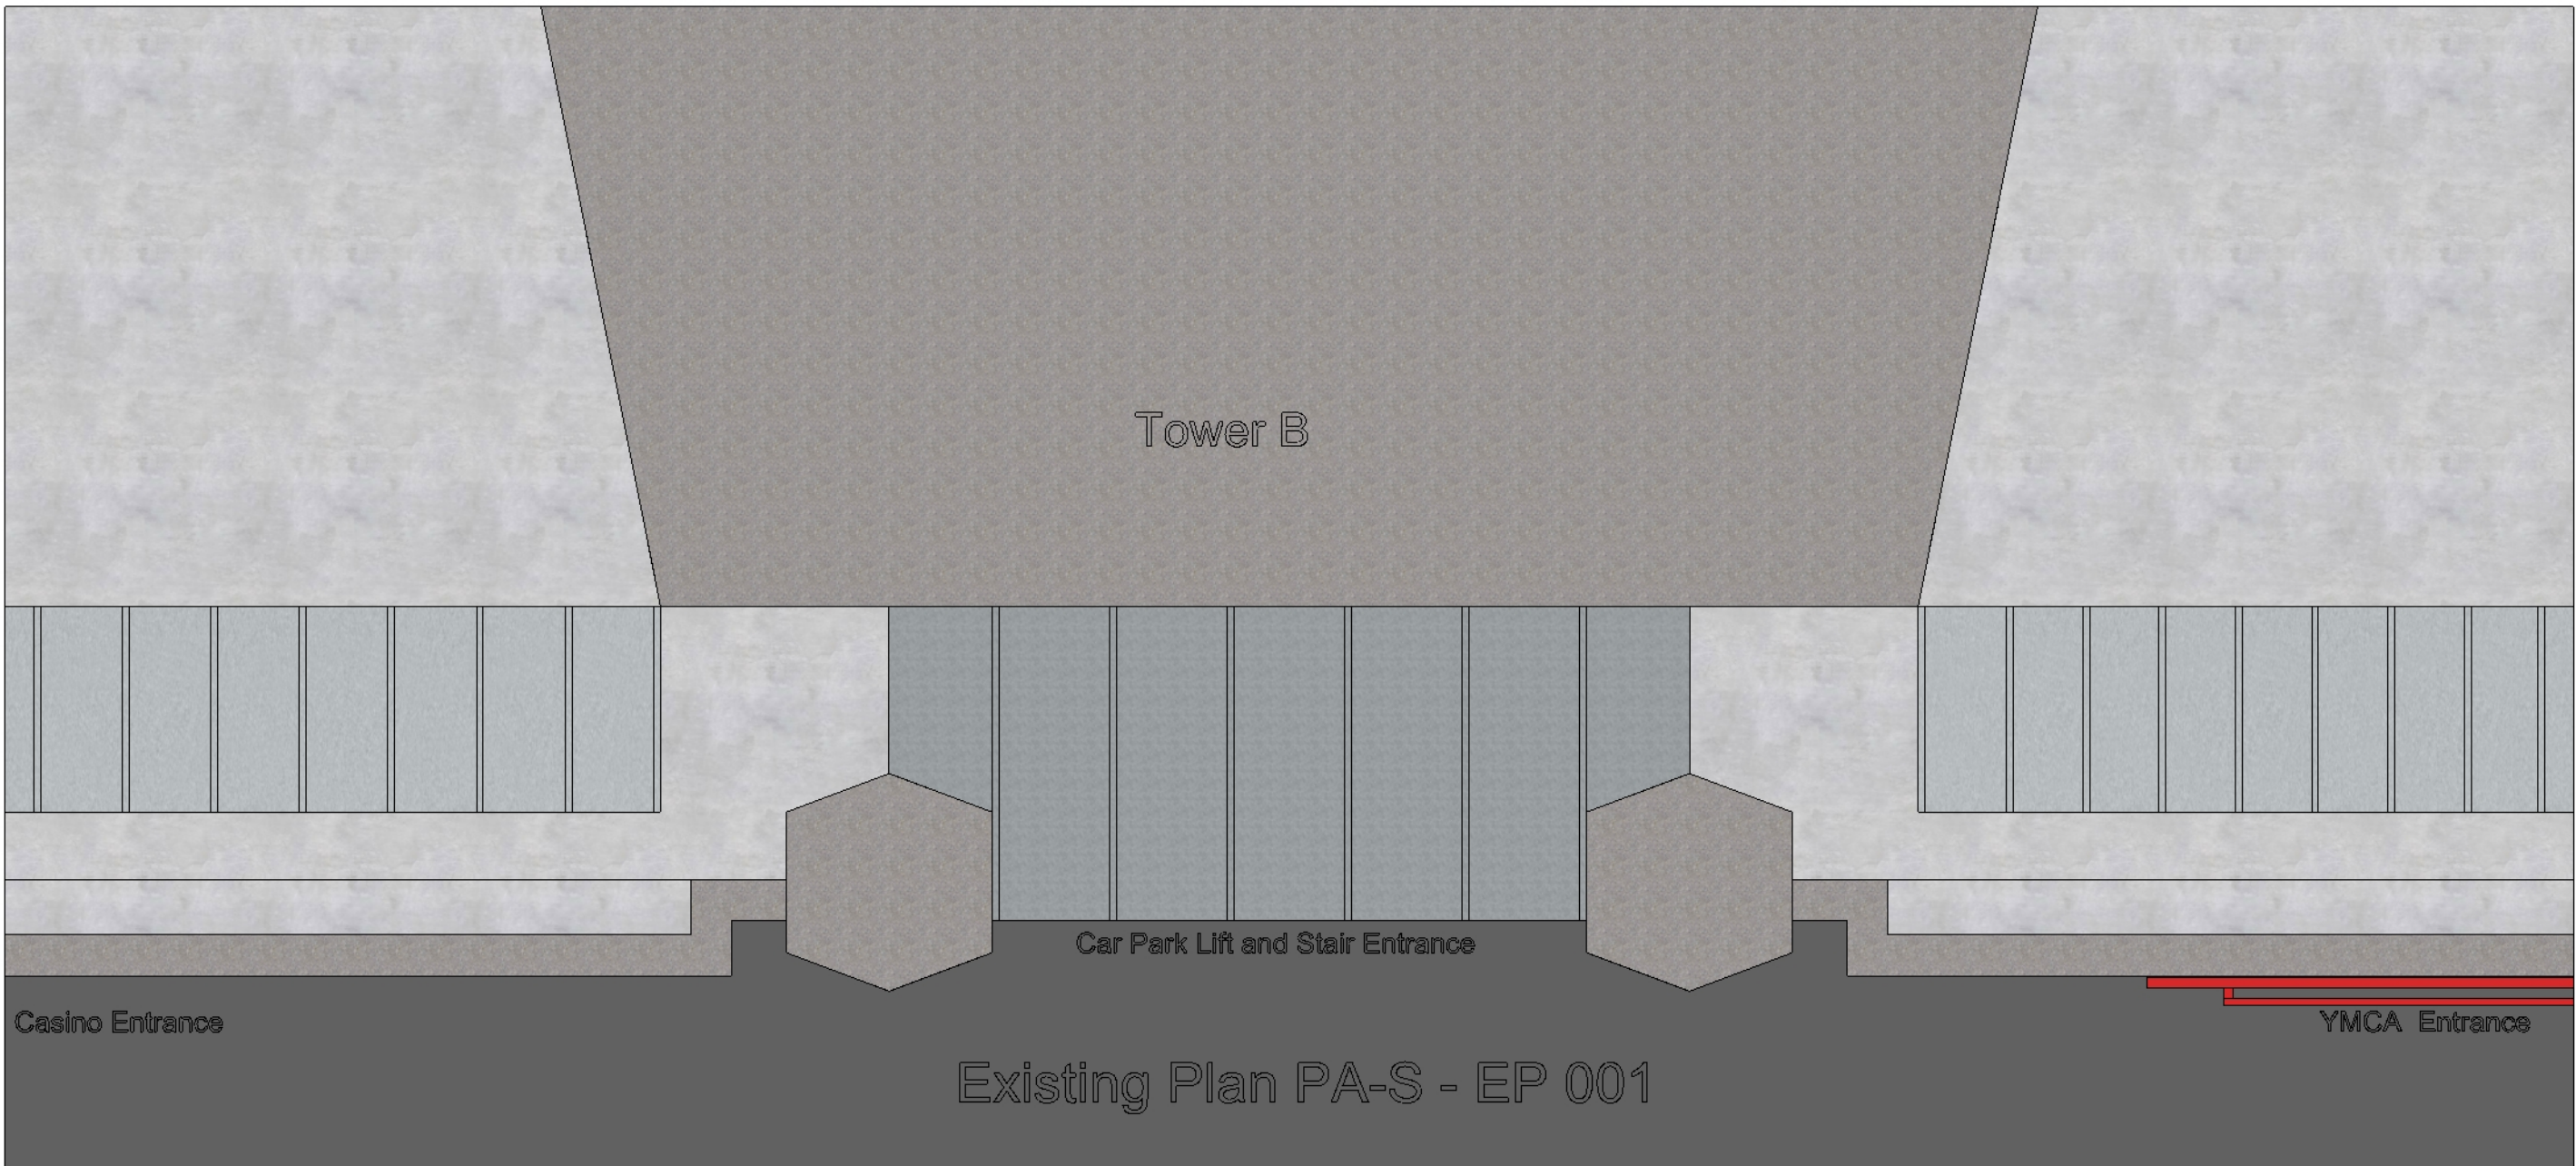

Scale 1 5 10

Signage

Existing Plan PA-S- EP 001

1 / 50

Scale 1 5

Signage Existing Section PA-S- ES 001 1 / 50

rev	date	comment	initials

Check all dimensions and levels on site and verify with all other contract information prior to fabrication or construction. Any conflict or difference to be brought to the attention of the Contract Administrator before undertaking works.
Structural work indicated shall include coordination with the Structural Engineers design drawings, specification and calculations before commencing site operations.
These drawings and designs and the Copyright thereof are the property of Keith Horn Architects. They must not be used, retained or copied without their written permission.
©Copyright

KEITH HORN
ARCHITECTS
58 St Pauls Road Islington N1 2QW
kh@keithhornarchitects.co.uk

St Giles Hotel
Bedford Avenue
Bloomsbury
London WC1B 3GH

St Giles Hotel
Great Russell Street
Signage Existing
Plan, Elevation & Section

	date: july 2019
	scale: 1 / 50
	drawn: KH
	sheet size: A1

4356 **SK001** -