




Existing Elevation PA-AF-EE 002

Scale 1 5 10

Artificial Foliage

Existing Elevation PA-AF- EE 002

1 / 100

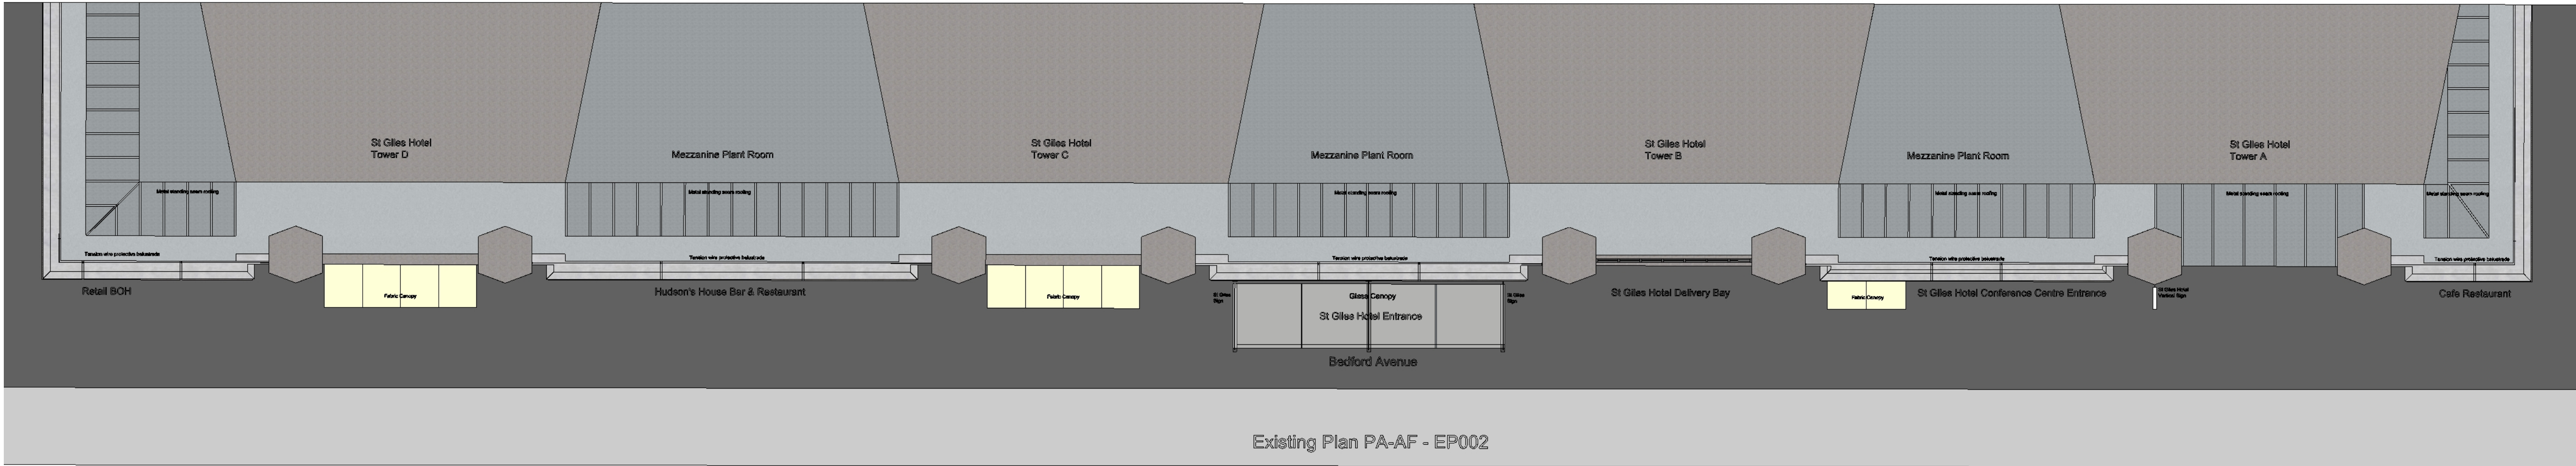


Existing Plan PA-AF- EP002

Scale 1 5 10

Artificial Foliage

Existing Plan PA-AF- EP 002

1 / 100

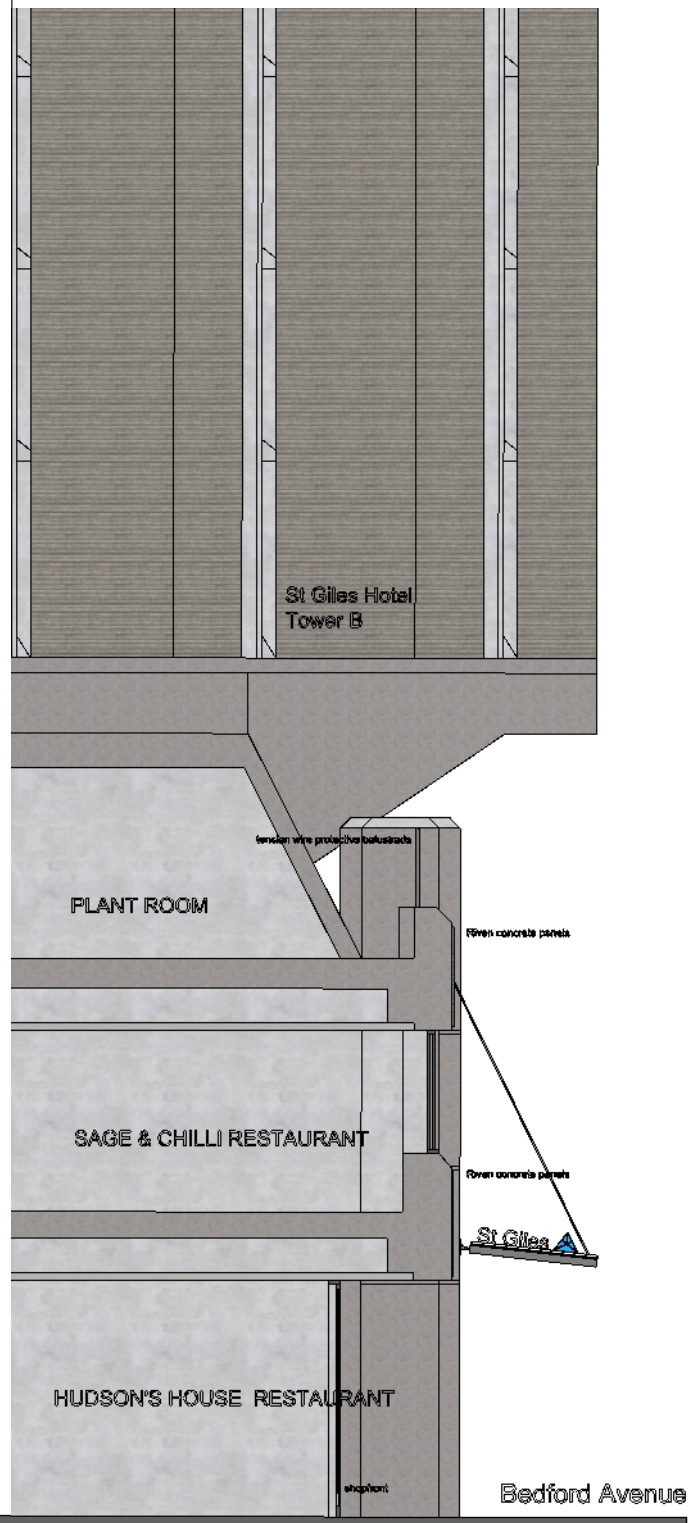

Existing Section PA-AF-ES 002

Scale 1 5

Existing Section  
PA-AF- ES 002 1 /100

rev	date	comment	initials

Check all dimensions and levels on site and verify with all other contract information prior to fabrication or construction. Any conflict or difference to be brought to the attention of the Contract Administrator before undertaking works.  
Structural work indicated shall include coordination with the Structural Engineers design drawings, specification and calculations before commencing site operations.  
These drawings and designs and the Copyright thereof are the property of Keith Horn Architects. They must not be used, retained or copied without their written permission.  
©Copyright

**KEITH HORN**  
ARCHITECTS  
58 St Pauls Road Islington N1 2QW  
kh@keithhornarchitects.co.uk

St Giles Hotel  
Bedford Avenue  
Bloomsbury  
London WC1B 3GH

St Giles Hotel  
Bedford Avenue  
Artificial Foliage Existing  
Plan, Elevation & Section

	date:	july 2019
	scale:	1 / 100
	drawn:	KH
	sheet size:	A1

4356 SK002 -