


DO NOT SCALE OFF THIS DRAWING. DIMENSIONS, AREA AND LEVELS ARE ONLY APPROXIMATE AND SUBJECT TO SITE SURVEY. ALL DIMENSIONS TO BE CHECKED ON SITE. ANY DISCREPANCIES OR VARIATIONS TO BE REPORTED TO THE ARCHITECT BEFORE WORK COMMENCES.

THIS DRAWING TO BE READ IN CONJUNCTION WITH THE SPECIFICATION WHERE PROVIDED AND ALL RELEVANT CONSULTANTS DRAWINGS AND FOR SPECIALISTS DRAWINGS (DOCUMENTS AND ANY DISCREPANCIES OR VARIATIONS ARE TO BE REPORTED TO THE ARCHITECT BEFORE THE AFFECTED WORK COMMENCES.

THIS DRAWING IS PROTECTED BY COPYRIGHT AND MUST NOT BE COPIED OR REPRODUCED WITHOUT THE WRITTEN CONSENT OF CHRIS DYSON ARCHITECTS LLP. NORTH POINTS SHOWN ARE INDICATIVE. ©

----- EXISTING CEILING/ROOF/CHIMNEY LINE

..... PRE-APP SCHEME

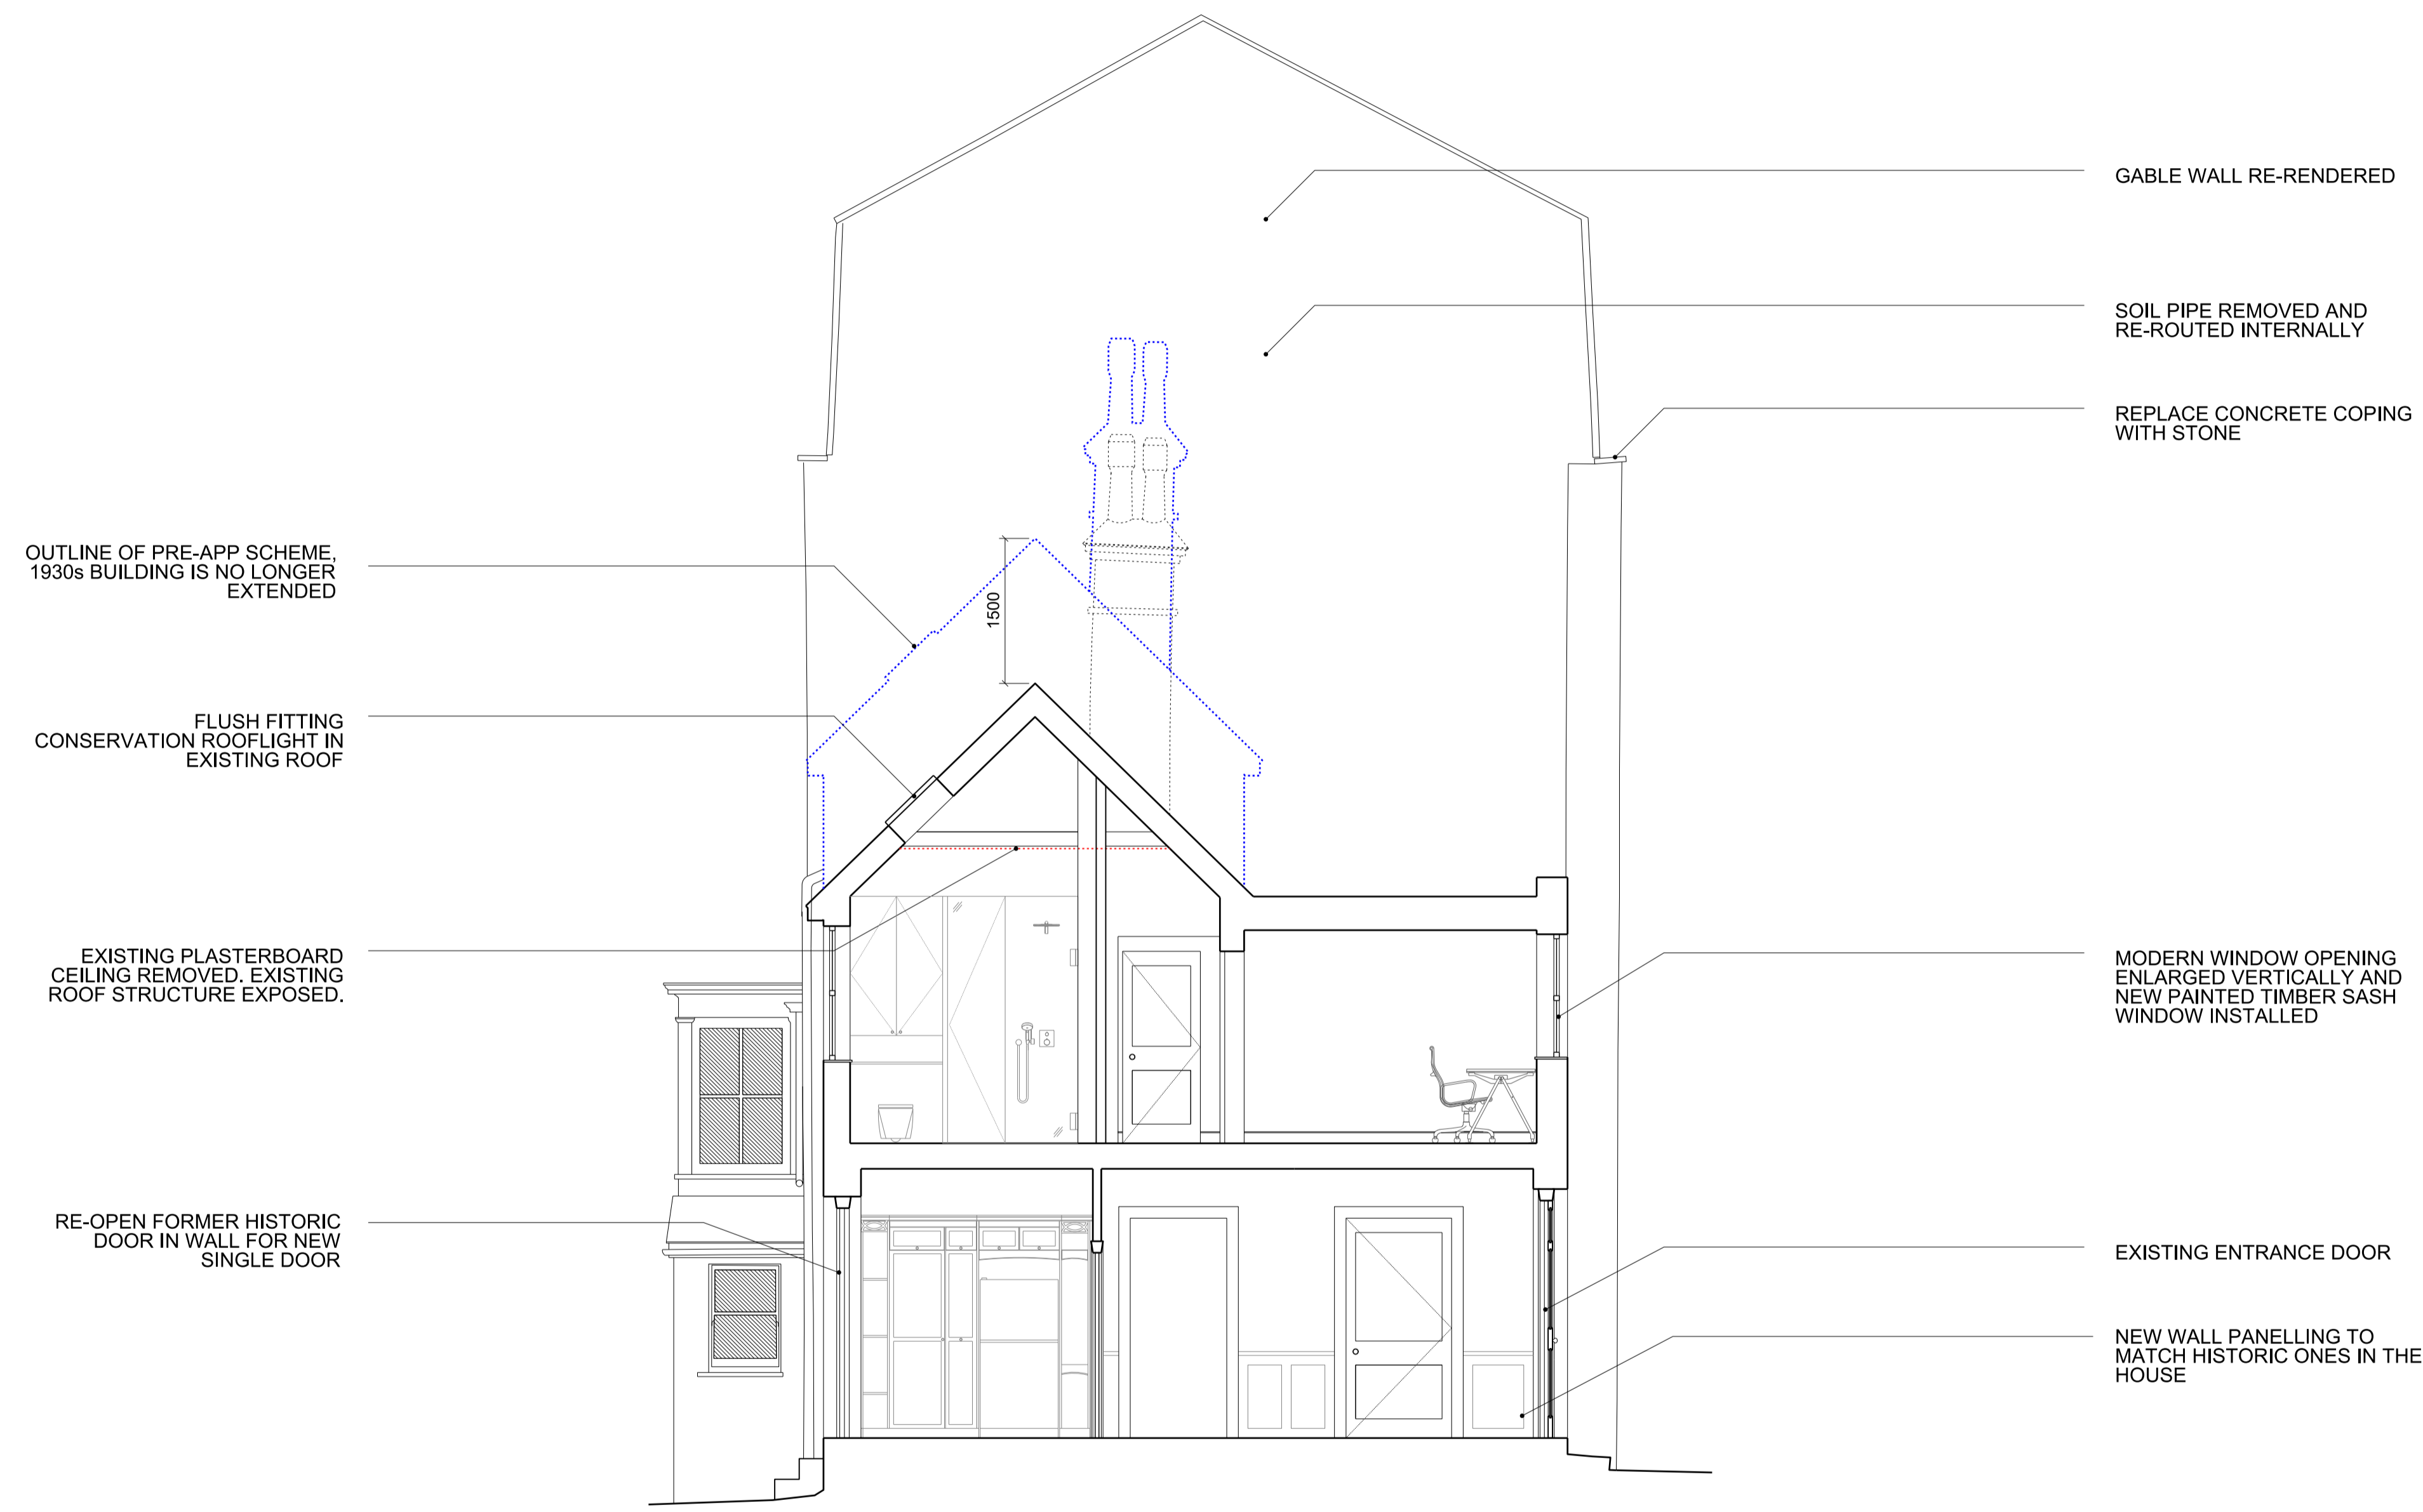

OUTLINE OF PRE-APP SCHEME, 1930s BUILDING IS NO LONGER EXTENDED

FLUSH FITTING CONSERVATION ROOFLIGHT IN EXISTING ROOF

EXISTING PLASTERBOARD CEILING REMOVED. EXISTING ROOF STRUCTURE EXPOSED.

RE-OPEN FORMER HISTORIC DOOR IN WALL FOR NEW SINGLE DOOR

GABLE WALL RE-RENDERED

SOIL PIPE REMOVED AND RE-ROUTED INTERNALLY



REPLACE CONCRETE COPING WITH STONE

MODERN WINDOW OPENING ENLARGED VERTICALLY AND NEW PAINTED TIMBER SASH WINDOW INSTALLED

EXISTING ENTRANCE DOOR

NEW WALL PANELLING TO MATCH HISTORIC ONES IN THE HOUSE

**1** 1:50 SECTION AA PROPOSED

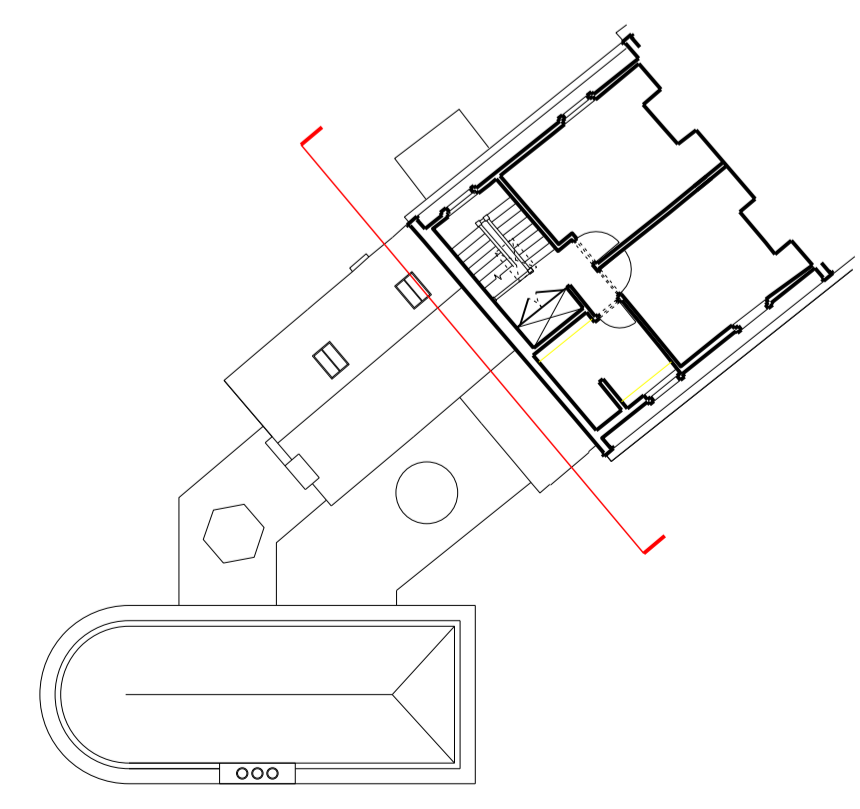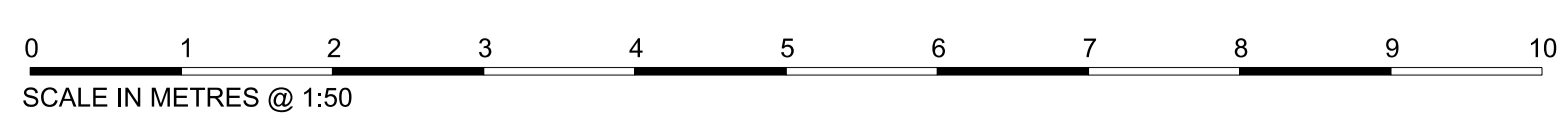

**2** 1:200 PROPOSED THIRD FLOOR KEYPLAN

REV	DATE	NOTES	INIT.
03	31.07.19	PLANNING ISSUE	MF
02	04.07.19	REVISED PRE-APP HE	VB
01	30.05.19	PRE-APP RESPONSE	DR
00	11.01.19	PRE-APP ISSUE	JR

PROJECT

**45 HIGHGATE WEST HILL**

DRAWING TITLE

**PROPOSED SECTION AA**

STATUS

**PLANNING**

DATE	DRAWN	CHECK	SCALE @ A3
JAN 2018	JR	MW	SCALE @ A1 1:50

PROJECT NUMBER	DRAWING NUMBER	REVISION LETTER
0417	A	1200 03