
EXISTING EXTENSION TO BE DEMOLISHED

PRE-APP SCHEME

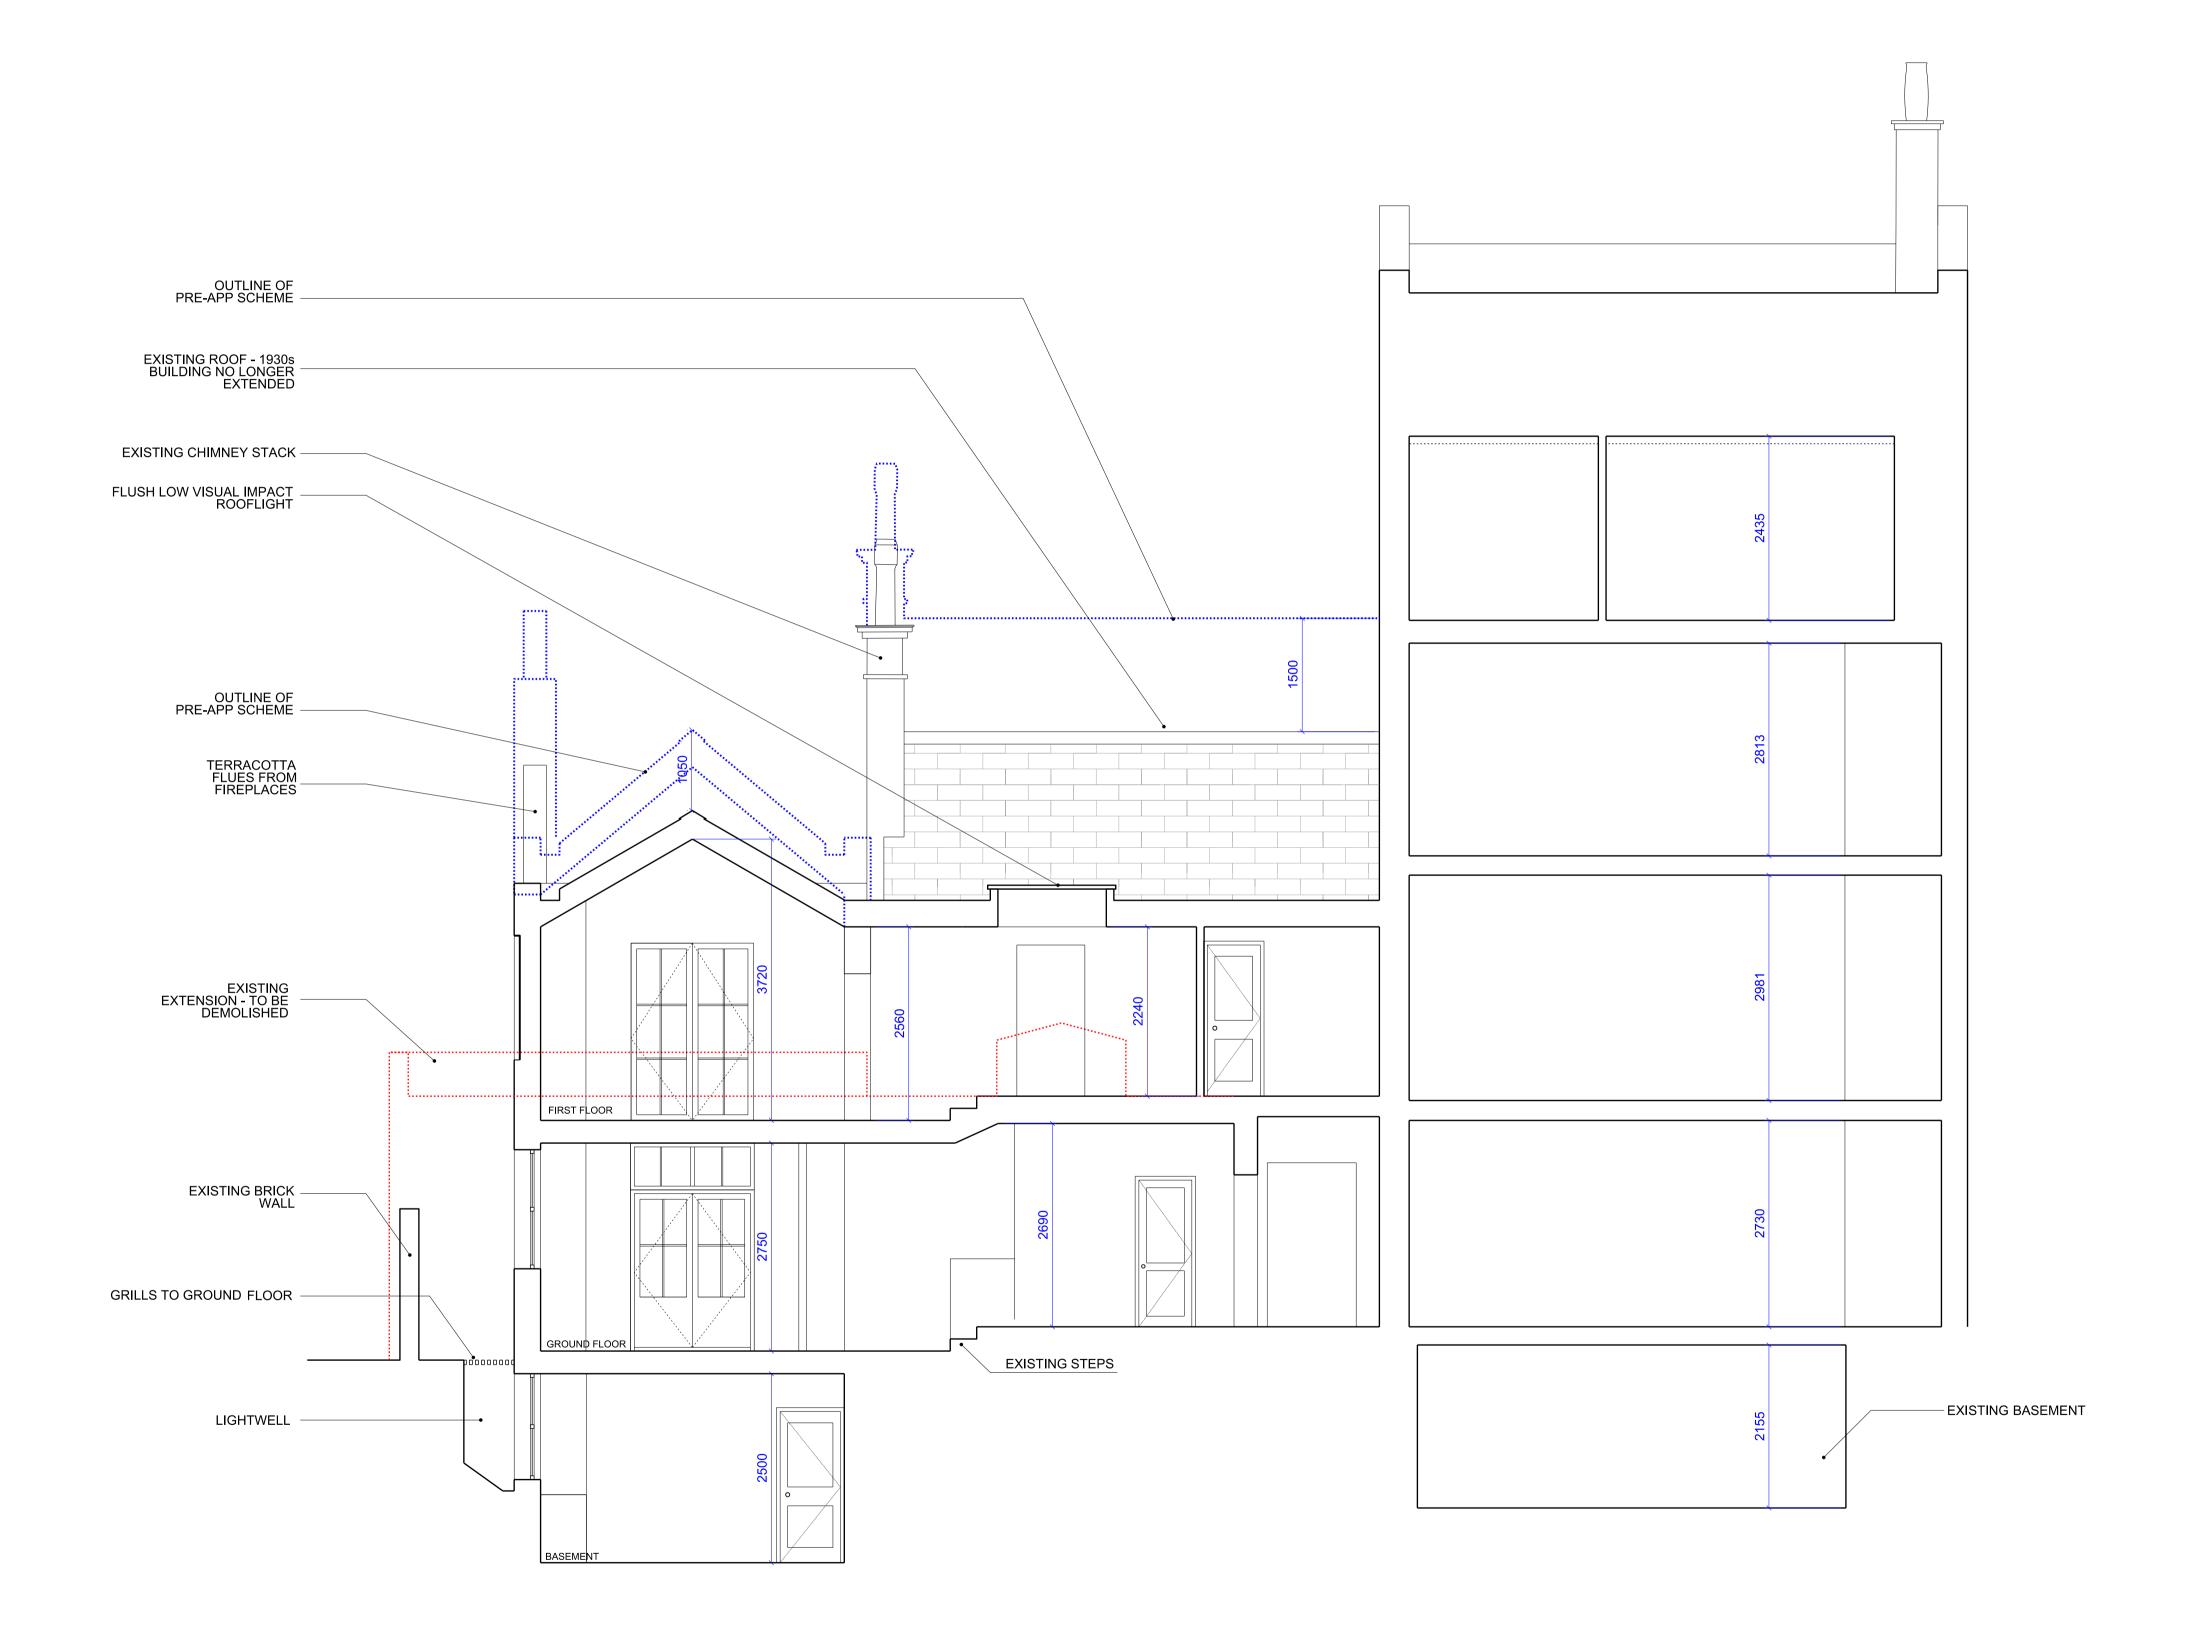

2 PROPOSED GROUND FLOOR KEYPLAN

PLANNING

DATE DRAWN CHECK SCALE @ A3 1:10

JAN 2018 JR MW SCALE @ A1 1:50

PROJECT DRAWING NUMBER REVISION

DRAWING AND CAD FILE NUMBER:

0417 A 1201 04

45 HIGHGATE WEST HILL

PROPOSED SECTION BB

04 31.07.19 PLANNING ISSUE
03 04.07.19 REVISED PRE-APP HE
02 30.05.19 PRE-APP RESPONSE
01 15.05.19 PRE-APP RESPONSE
00 11.01.19 PRE-APP ISSUE

REV DATE NOTES

DRAWING TITLE

CHRIS DYSON ARCHITECTS

1 FASHION STREET SPITALFIELDS LONDON E1 6LY

T: 020 7247 1816 F: 020 7377 6082 W: www.chrisdyson.co.uk

1 1:50 SECTION BB PROPOSED

0 1 2 3 4 5 6 7 8 9 10 SCALE IN METRES @ 1:50