


○ Location of Juliette balconies and terraces
to street elevations circled

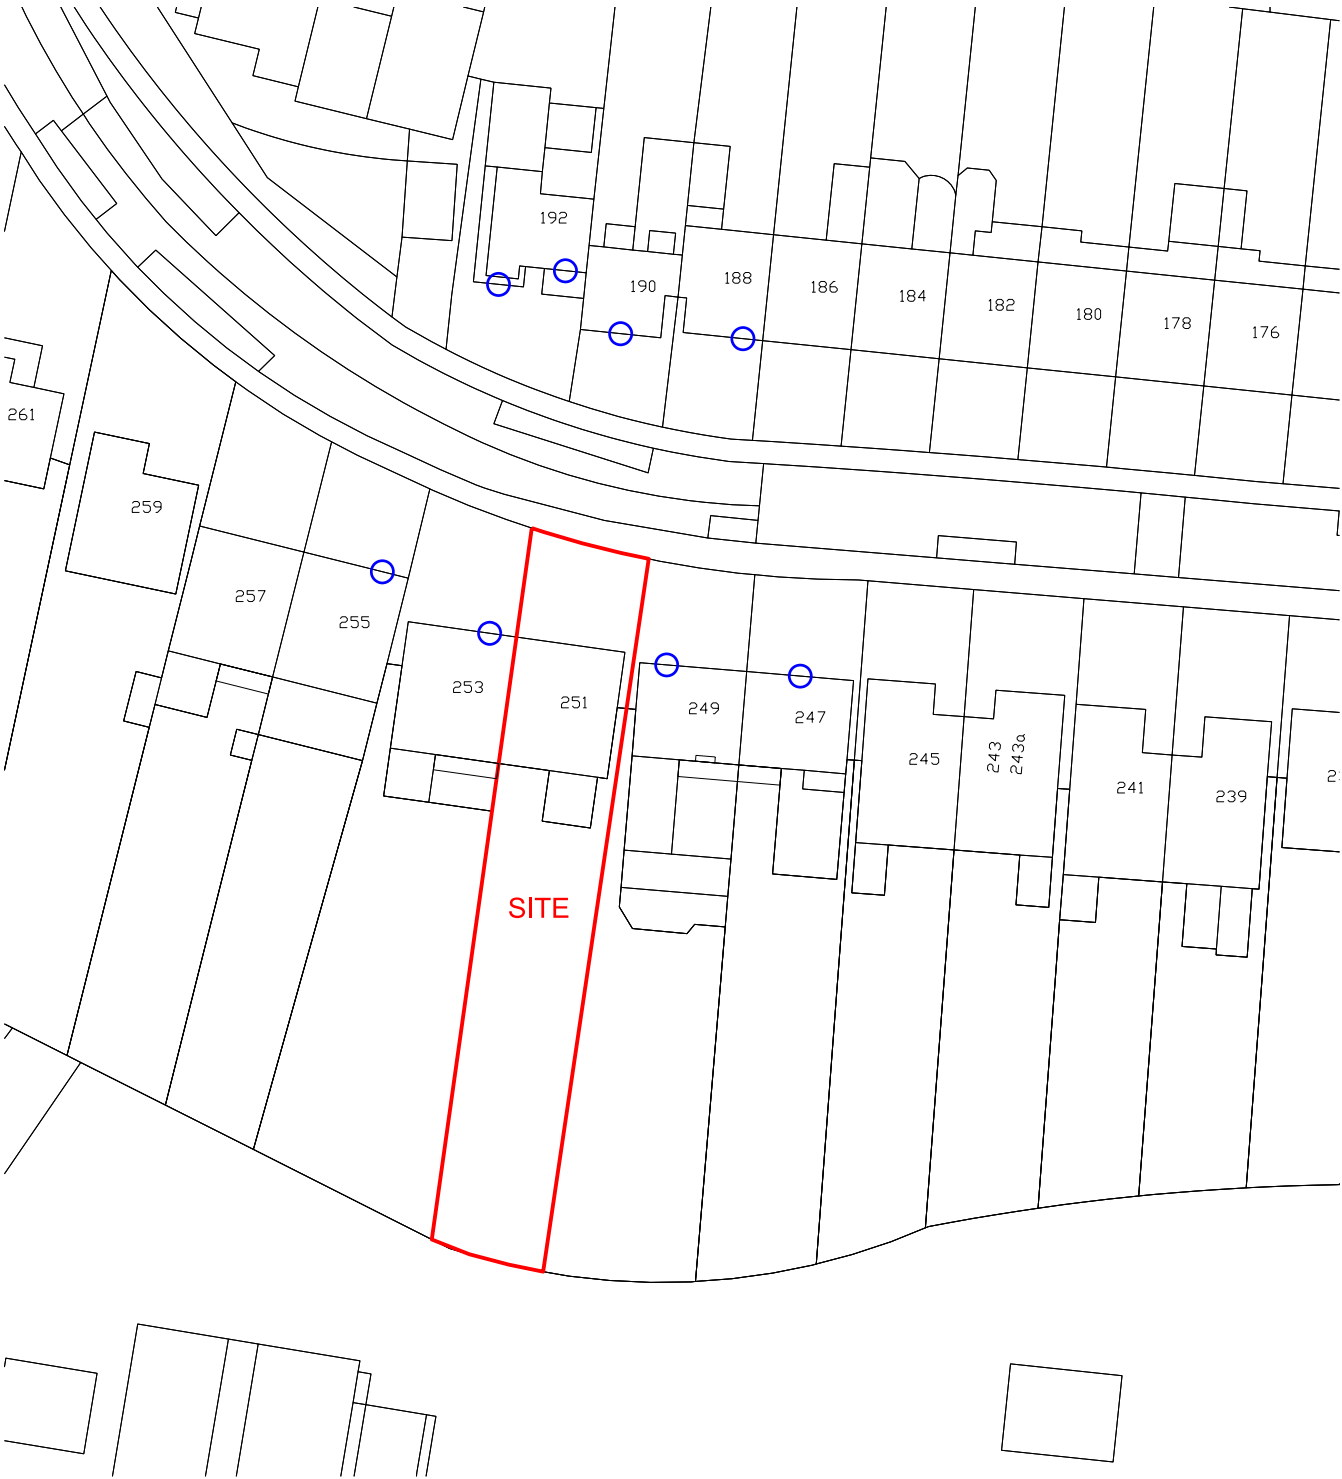

No. 188



Nos. 190 & 192



No. 247



No. 249



No. 253



No. 255



NOTES:
Do not scale from this drawing

PLANNING APPLICATION
251 GOLDHURST TERRACE
Street Terraces &
Juliette Balcony Analysis

August 2019
G M L Architects
UNIT 3,1-4 Christina Street, London EC2A 4PA
Tel: 020 7729 9595 Fax: 020 7729 1801 info@gmlarchitects.co.uk
SCALE: 1:700@A3
ISSUED FOR: PLANNING
4742/PA/J/02