


Dormer extension highlighted green

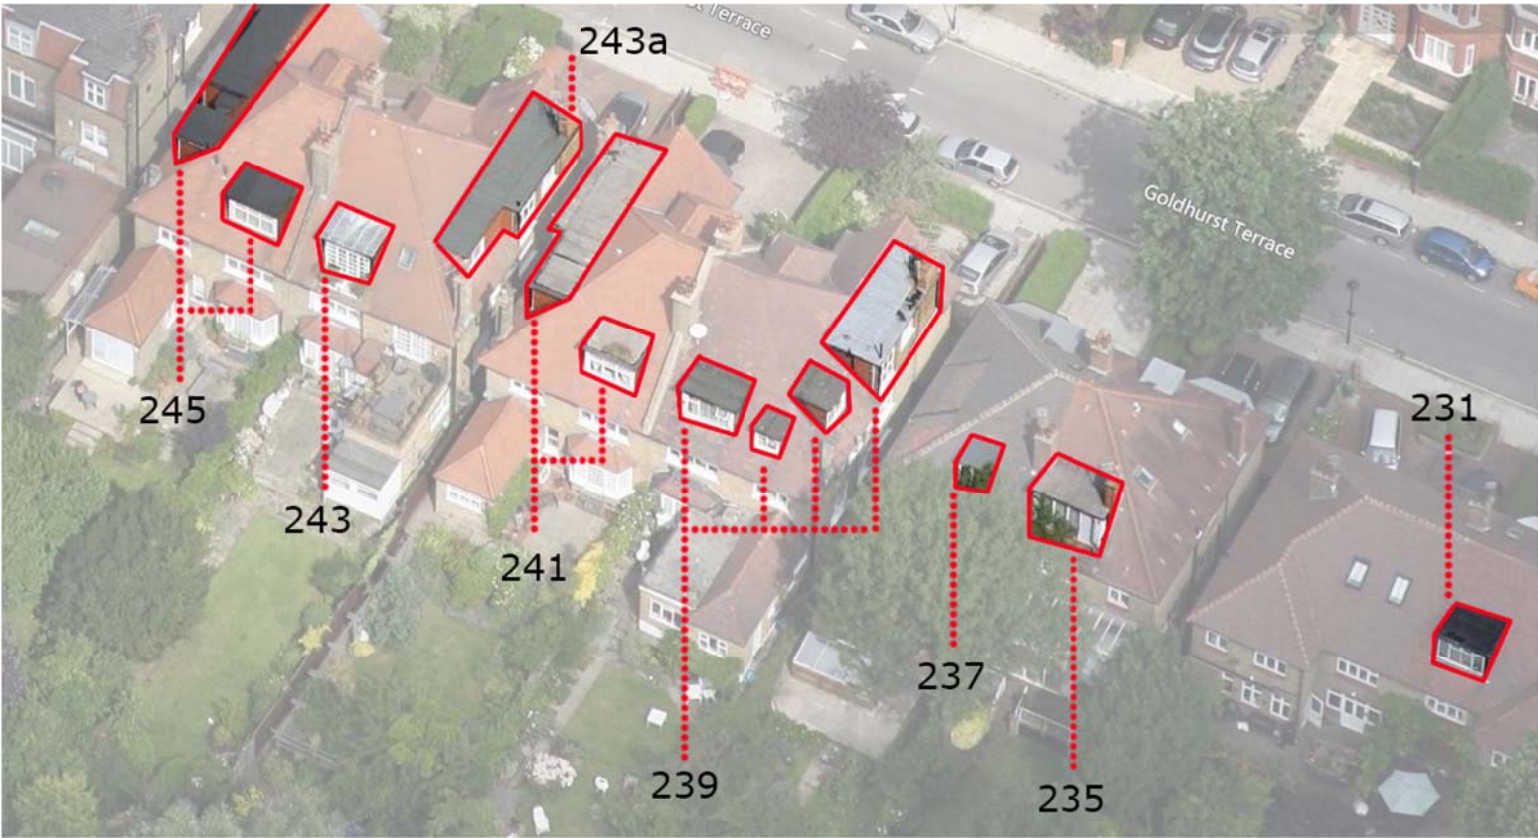

PLANNING APPLICATION

251 GOLDHURST TERRACE

Dormer extension Analysis
North Side and South Side

August 2019

G M L Architects

UNIT 3,1-4 Christina Street, London EC2A 4PA
Tel: 020 7729 9595 Fax: 020 7729 1801 info@gmllarchitects.co.uk

SCALE: 1:700@A3
ISSUED FOR: PLANNING

4742/PA/D/02



NOTES:
Do not scale from this drawing