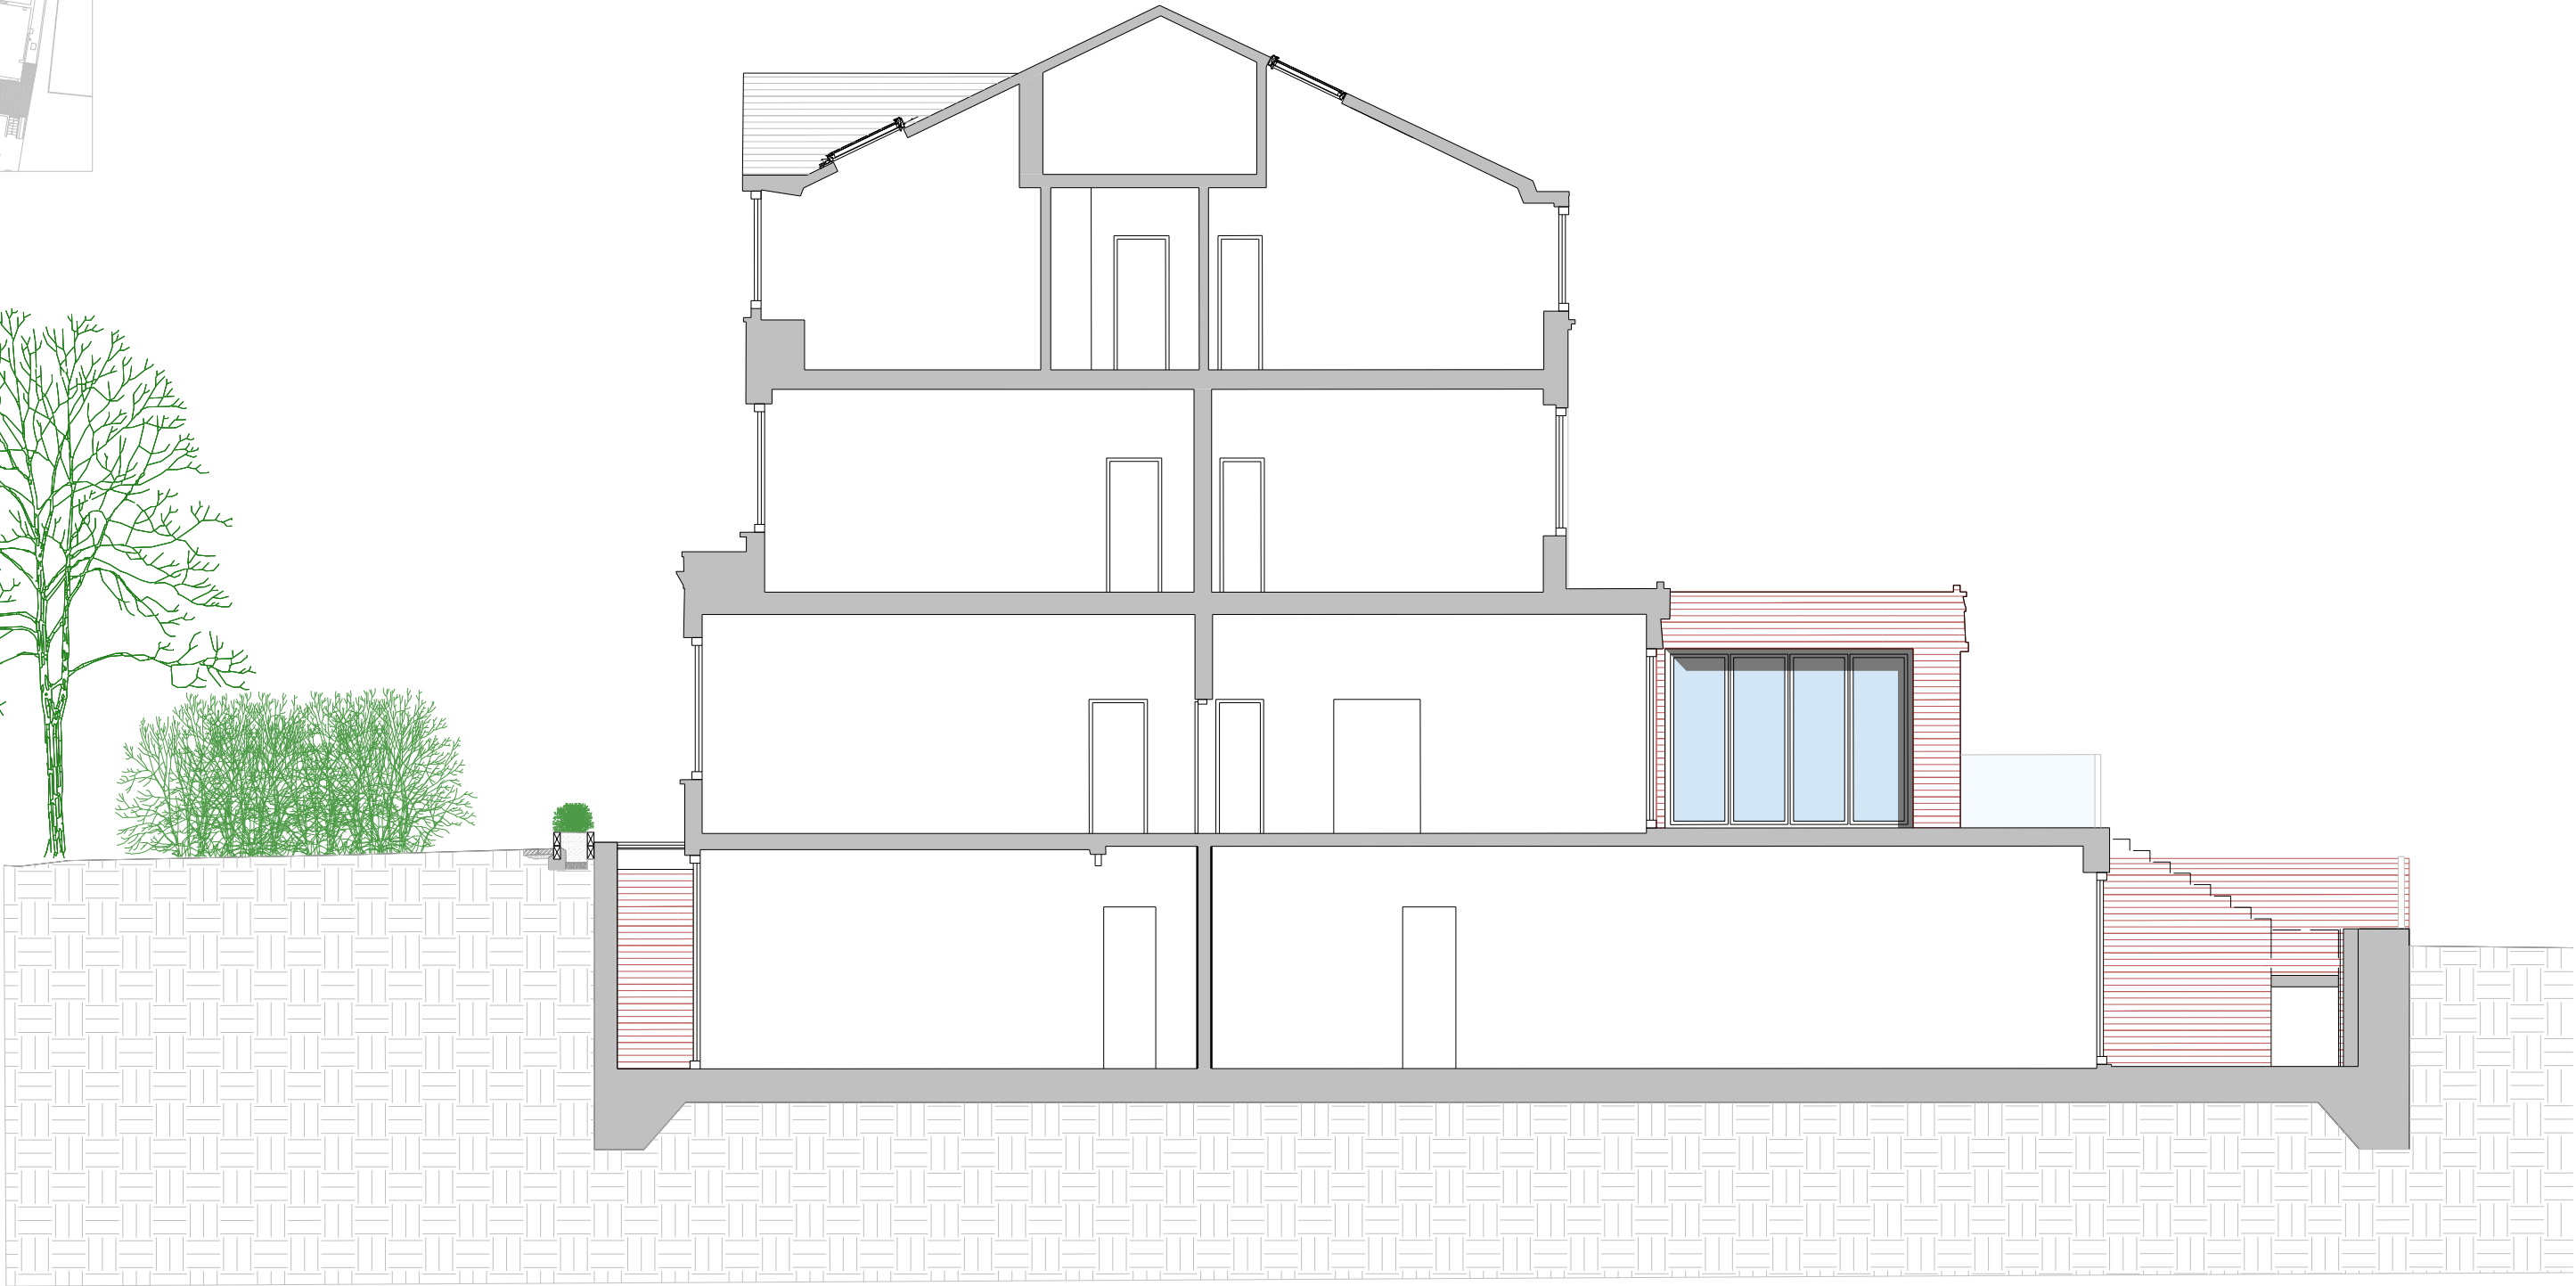


NOTES:
Do not scale from this drawing

PLANNING APPLICATION
251 GOLDHURST TERRACE
**Consented
Section B-B**

August 2019
G M L Architects
UNIT 3,1-4 Christina Street, London EC2A 4PA
Tel: 020 7729 9595 Fax: 020 7729 1801 Info@gmlarchitects.co.uk
SCALE: 1:100@A3, 1:50@A1
ISSUED FOR: PLANNING **4742/MMA/10**