



Scale 1:50 @ A3

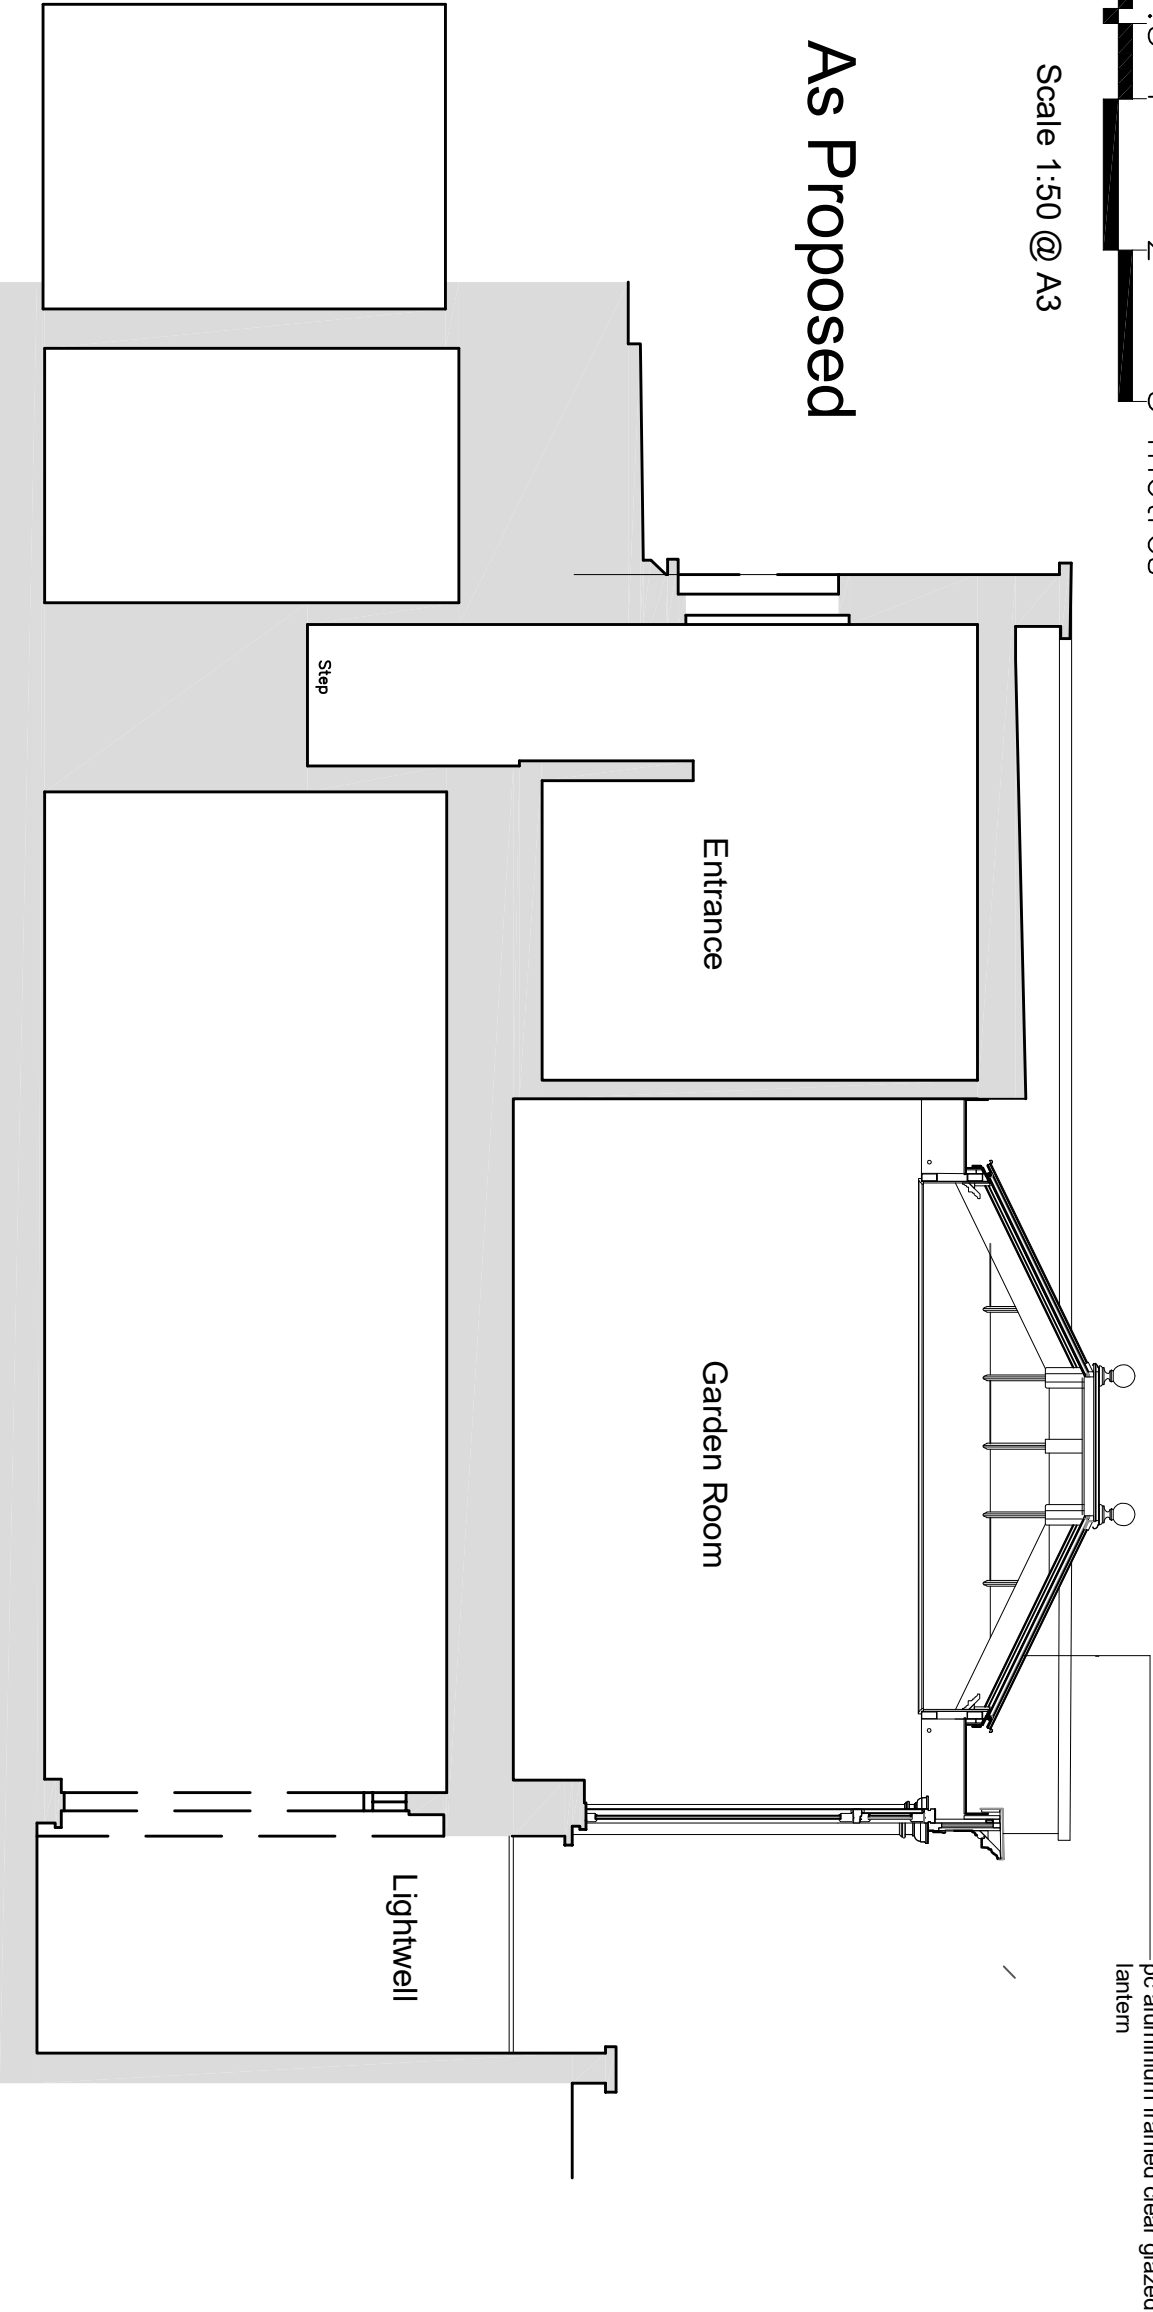

As Proposed



As Existing

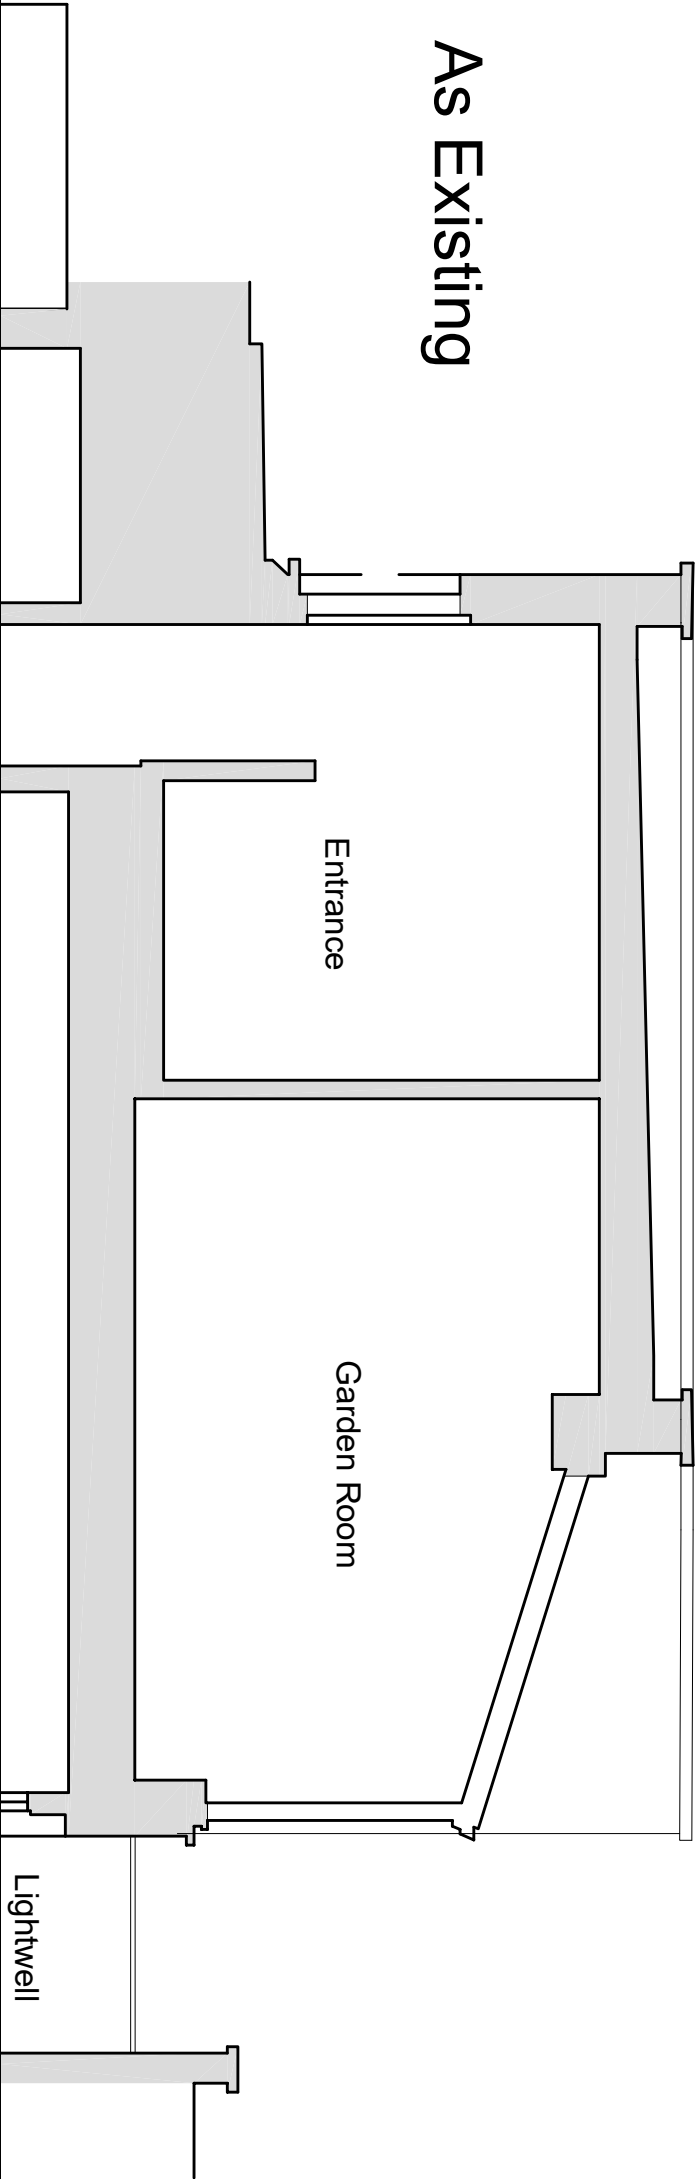

DRAWING STATUS					
REV	DATE	BY	DESCRIPTION	CHK	APP

PLANNING					
----------	--	--	--	--	--

QUAY ASSOCIATES

THE POUND SHENINGTON OXFORDSHIRE OX15 6NB		TEL / fax.: +44 (0) 1295 678 777
		mobile: +44 (0) 7798 525 535
		Email: ar@quaylect.com

PROJECT					
37 QUEENS GROVE NW8					
TITLE					
AS EXISTING & AS PROPOSED SECTION					
SCALE	DATE	DESIGN/DRAWN	CHECKED	APPROVED	SHT
1:50	JUNE 2019				
JOB No.					
19110					
DRAWING No.					REL.
19110/P03					