


BLOCK PLAN 1:500


38

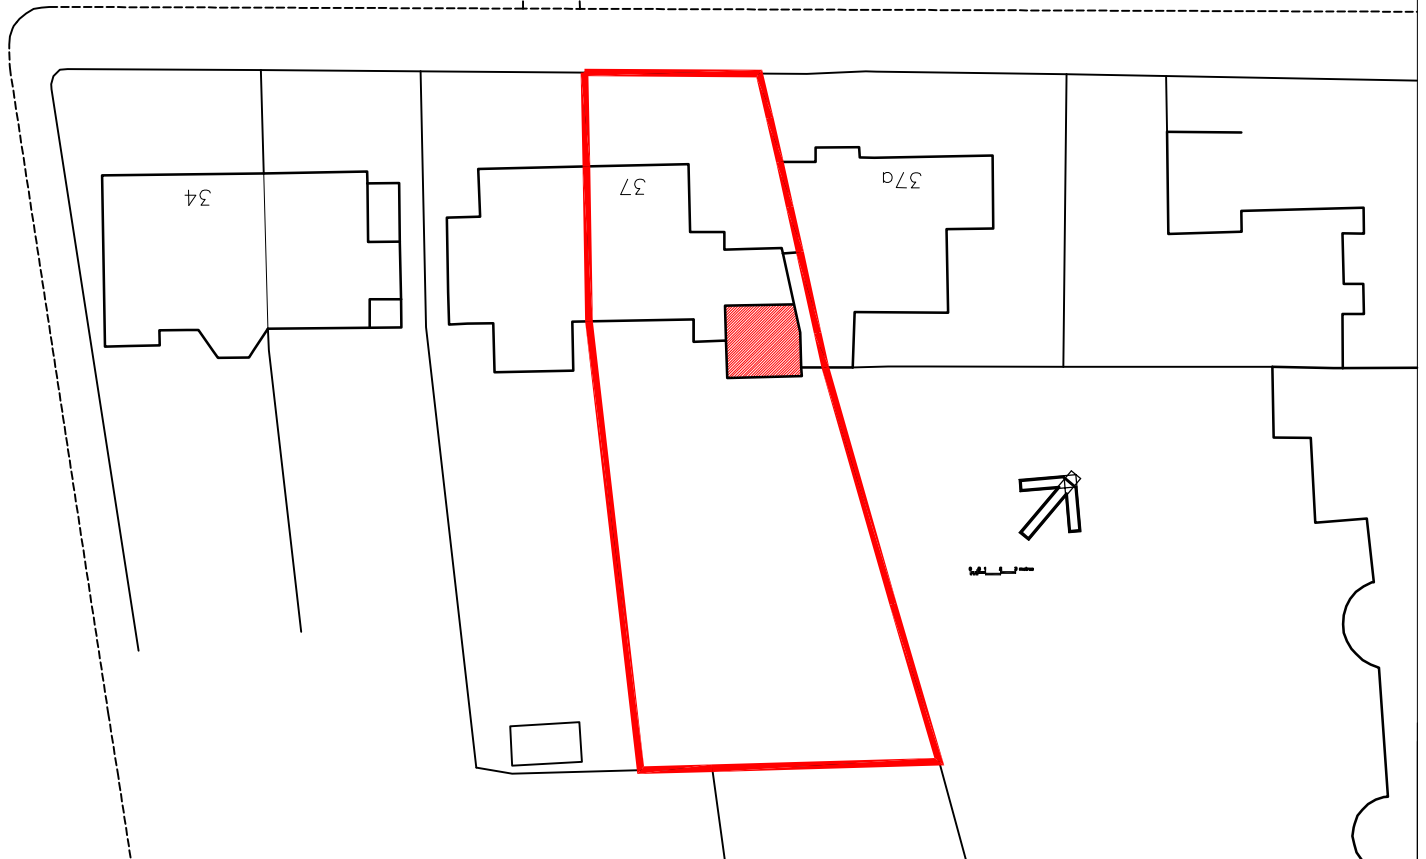

QUEENS GROVE



LOCATION PLAN
1:1250

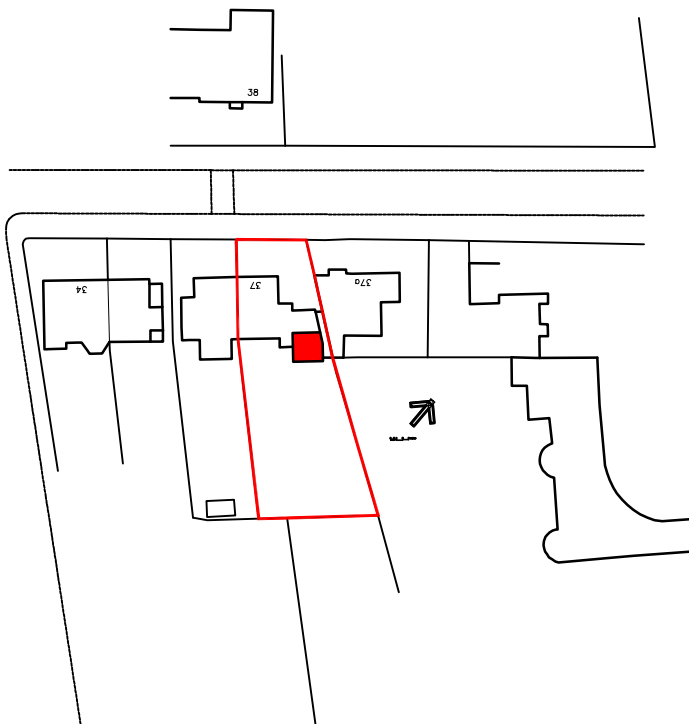

REV	DATE	BY	DESCRIPTION	CHK	APD
DRAWING STATUS					
PLANNING					
QUAY ASSOCIATES					
THE POUND SHENINGTON OXFORDSHIRE OX15 6NB					
TEL./ fax.: +44 (0) 1295 678 777 mobile: +44 (0) 7798 525 535 Email: ar@quaytect.com					
CLIENT					
PROJECT					
37 QUEENS GROVE NW8					
TITLE					
BLOCK PLAN & LOCATION PLAN					
SCALE	DATE	DESIGN/DRAWN	CHECKED	APPROVED	SHT
1:1250	JUNE 2019				
JOB No.					
10110					
DRAWING No.					REV.
10110/SLP1					