


general notes:
Do Not Scale. All dimensions and conditions are to be checked on site prior to preparing drawings or commencing any work.

This drawing is the property of DBLO Associates Architects and protected by the Copyright, Designs and Patents Act, 1988


notes:

11 PRIMROSE HILL ROAD ———— ✕ NO. 13

FOR PLANNING

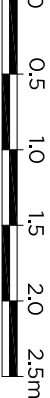

key:

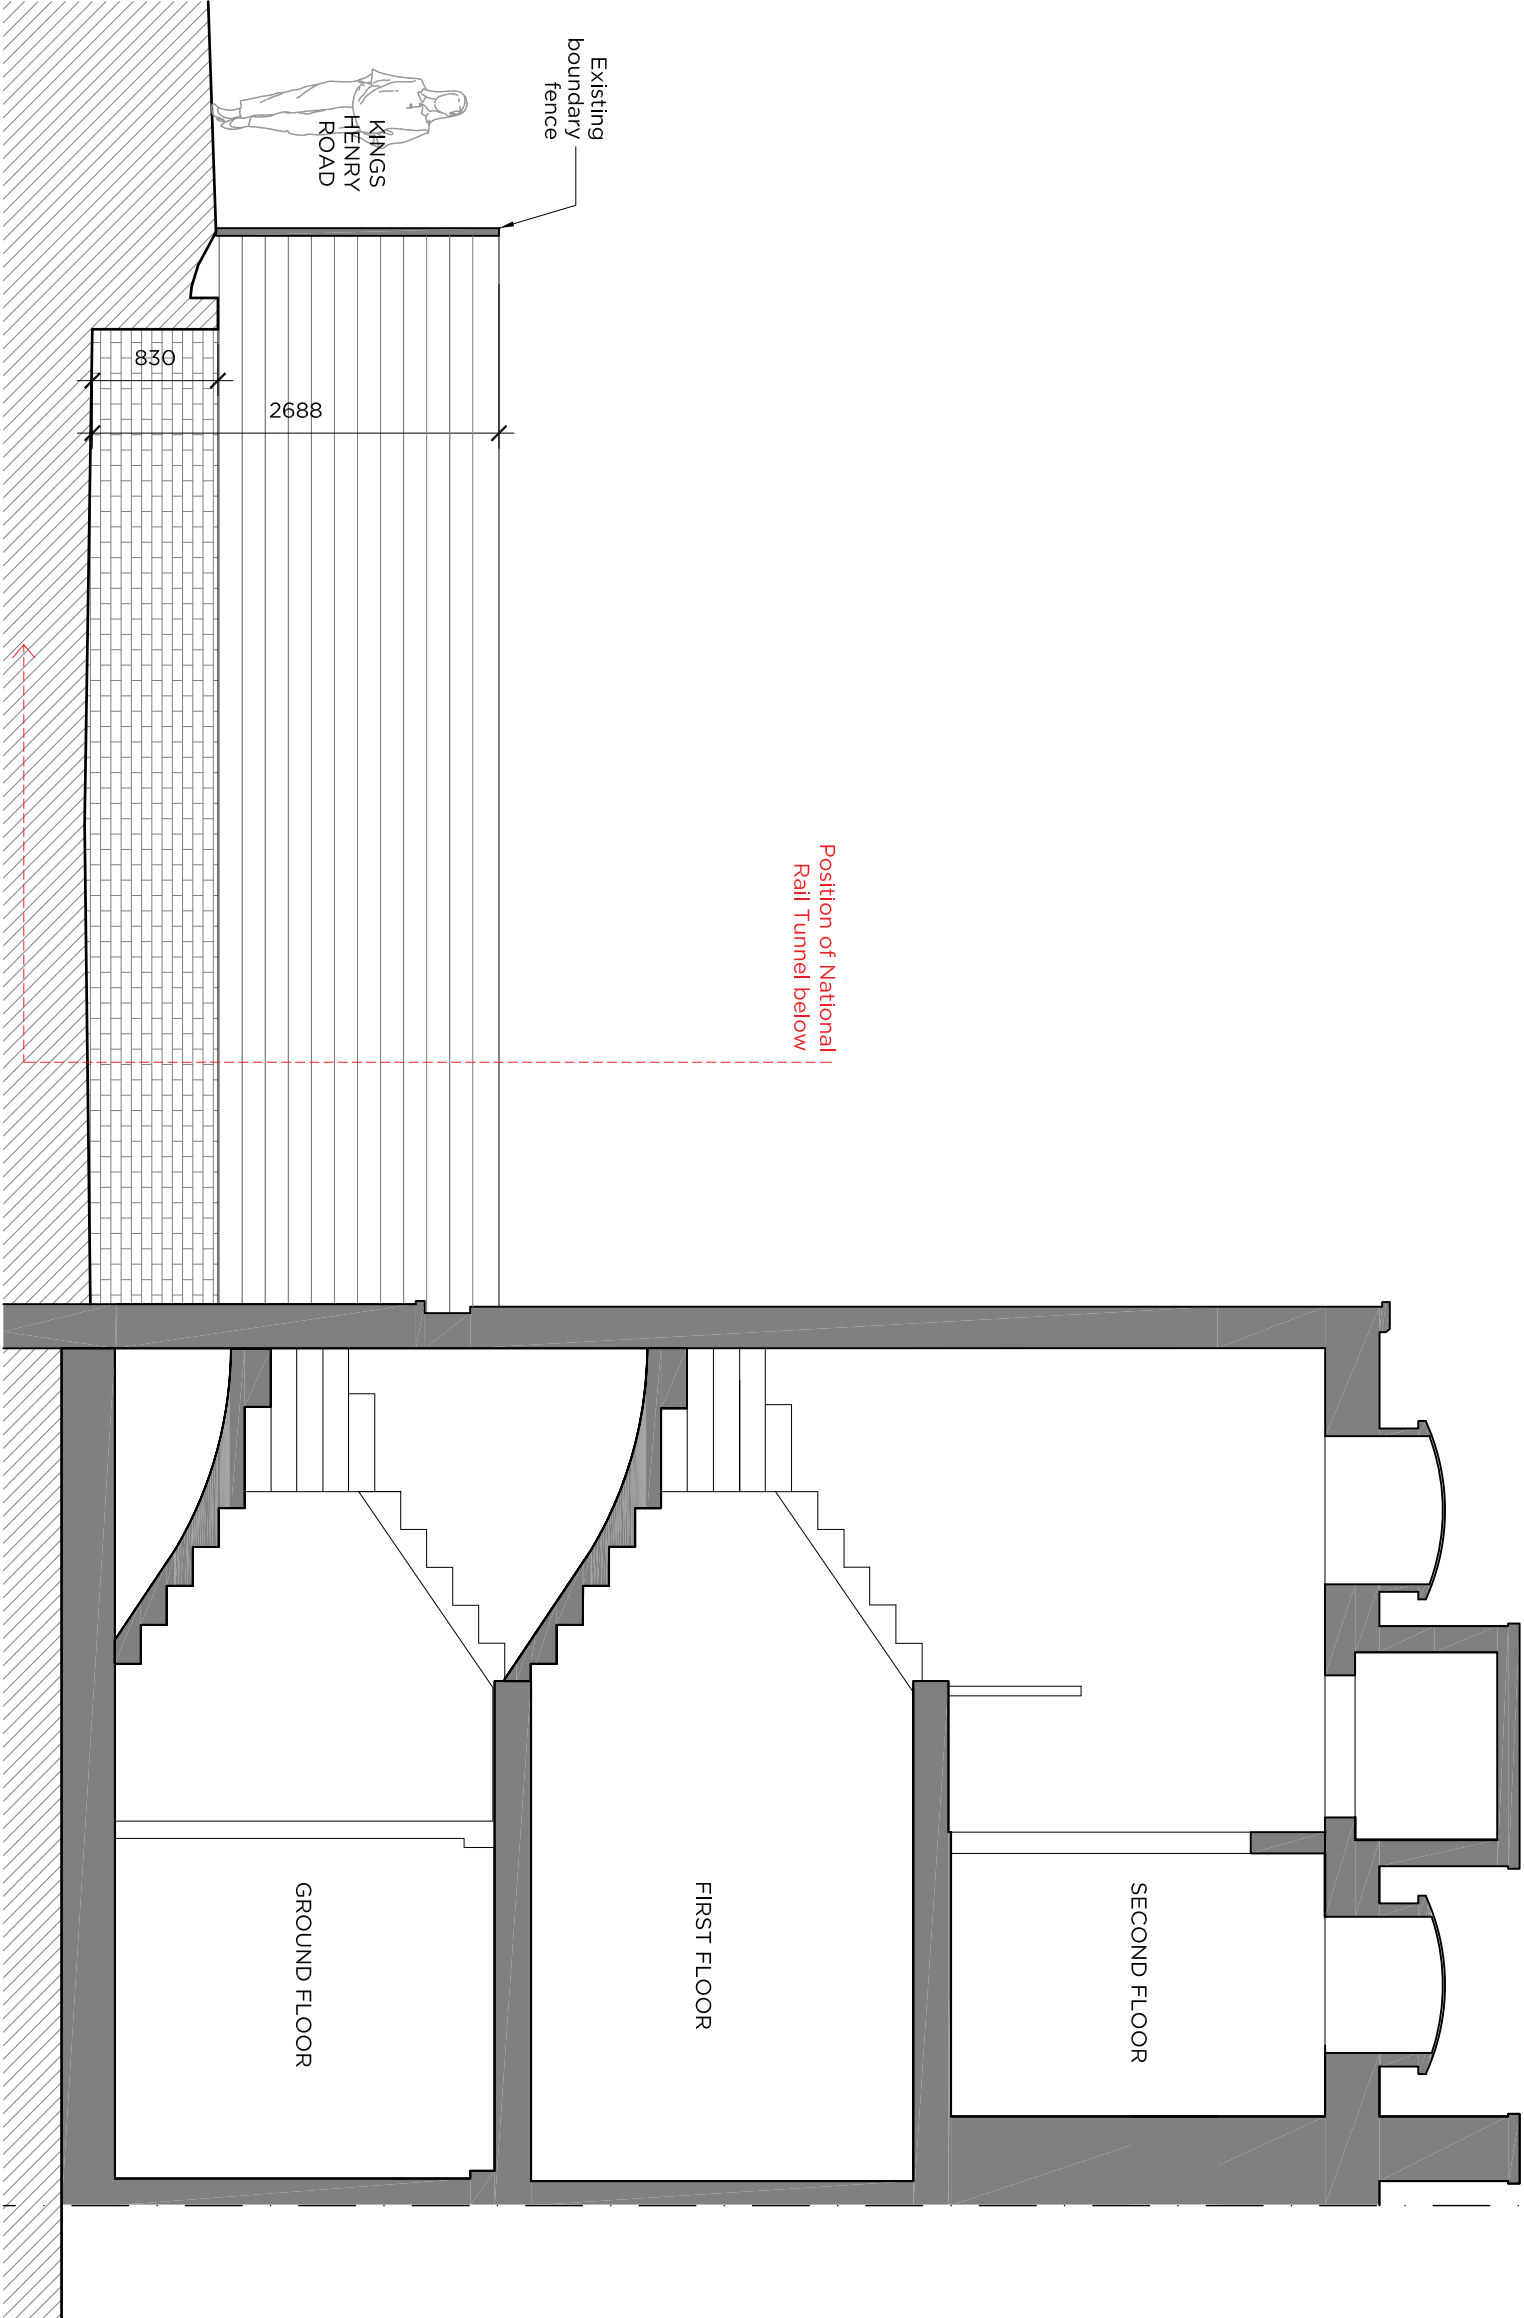

SECTION A-A 1:50

revisions: - - -

DBLO ASSOCIATES ARCHITECTS
227a Steppendale Road
London, SW6 2PR
t 020 7610 9333
w www.dblo.co.uk

project: 11 Primrose Hill Road
London, NW3 3DG
client: Chief Osoba
drawing no: 456-E-02-01
scale: 1:50 @ A3
date: 05 Aug 2019
drawing title: EXISTING SECTION A-A
ch'd by: OO