

11 PRIMROSE HILL ROAD

general notes:
Do Not Scale. All dimensions and conditions are to be checked on site prior to preparing drawings or commencing any work.


This drawing is the property of DBLO Associates Architects and protected by the Copyright, Designs and Patents Act, 1988

notes:

FOR PLANNING



key:

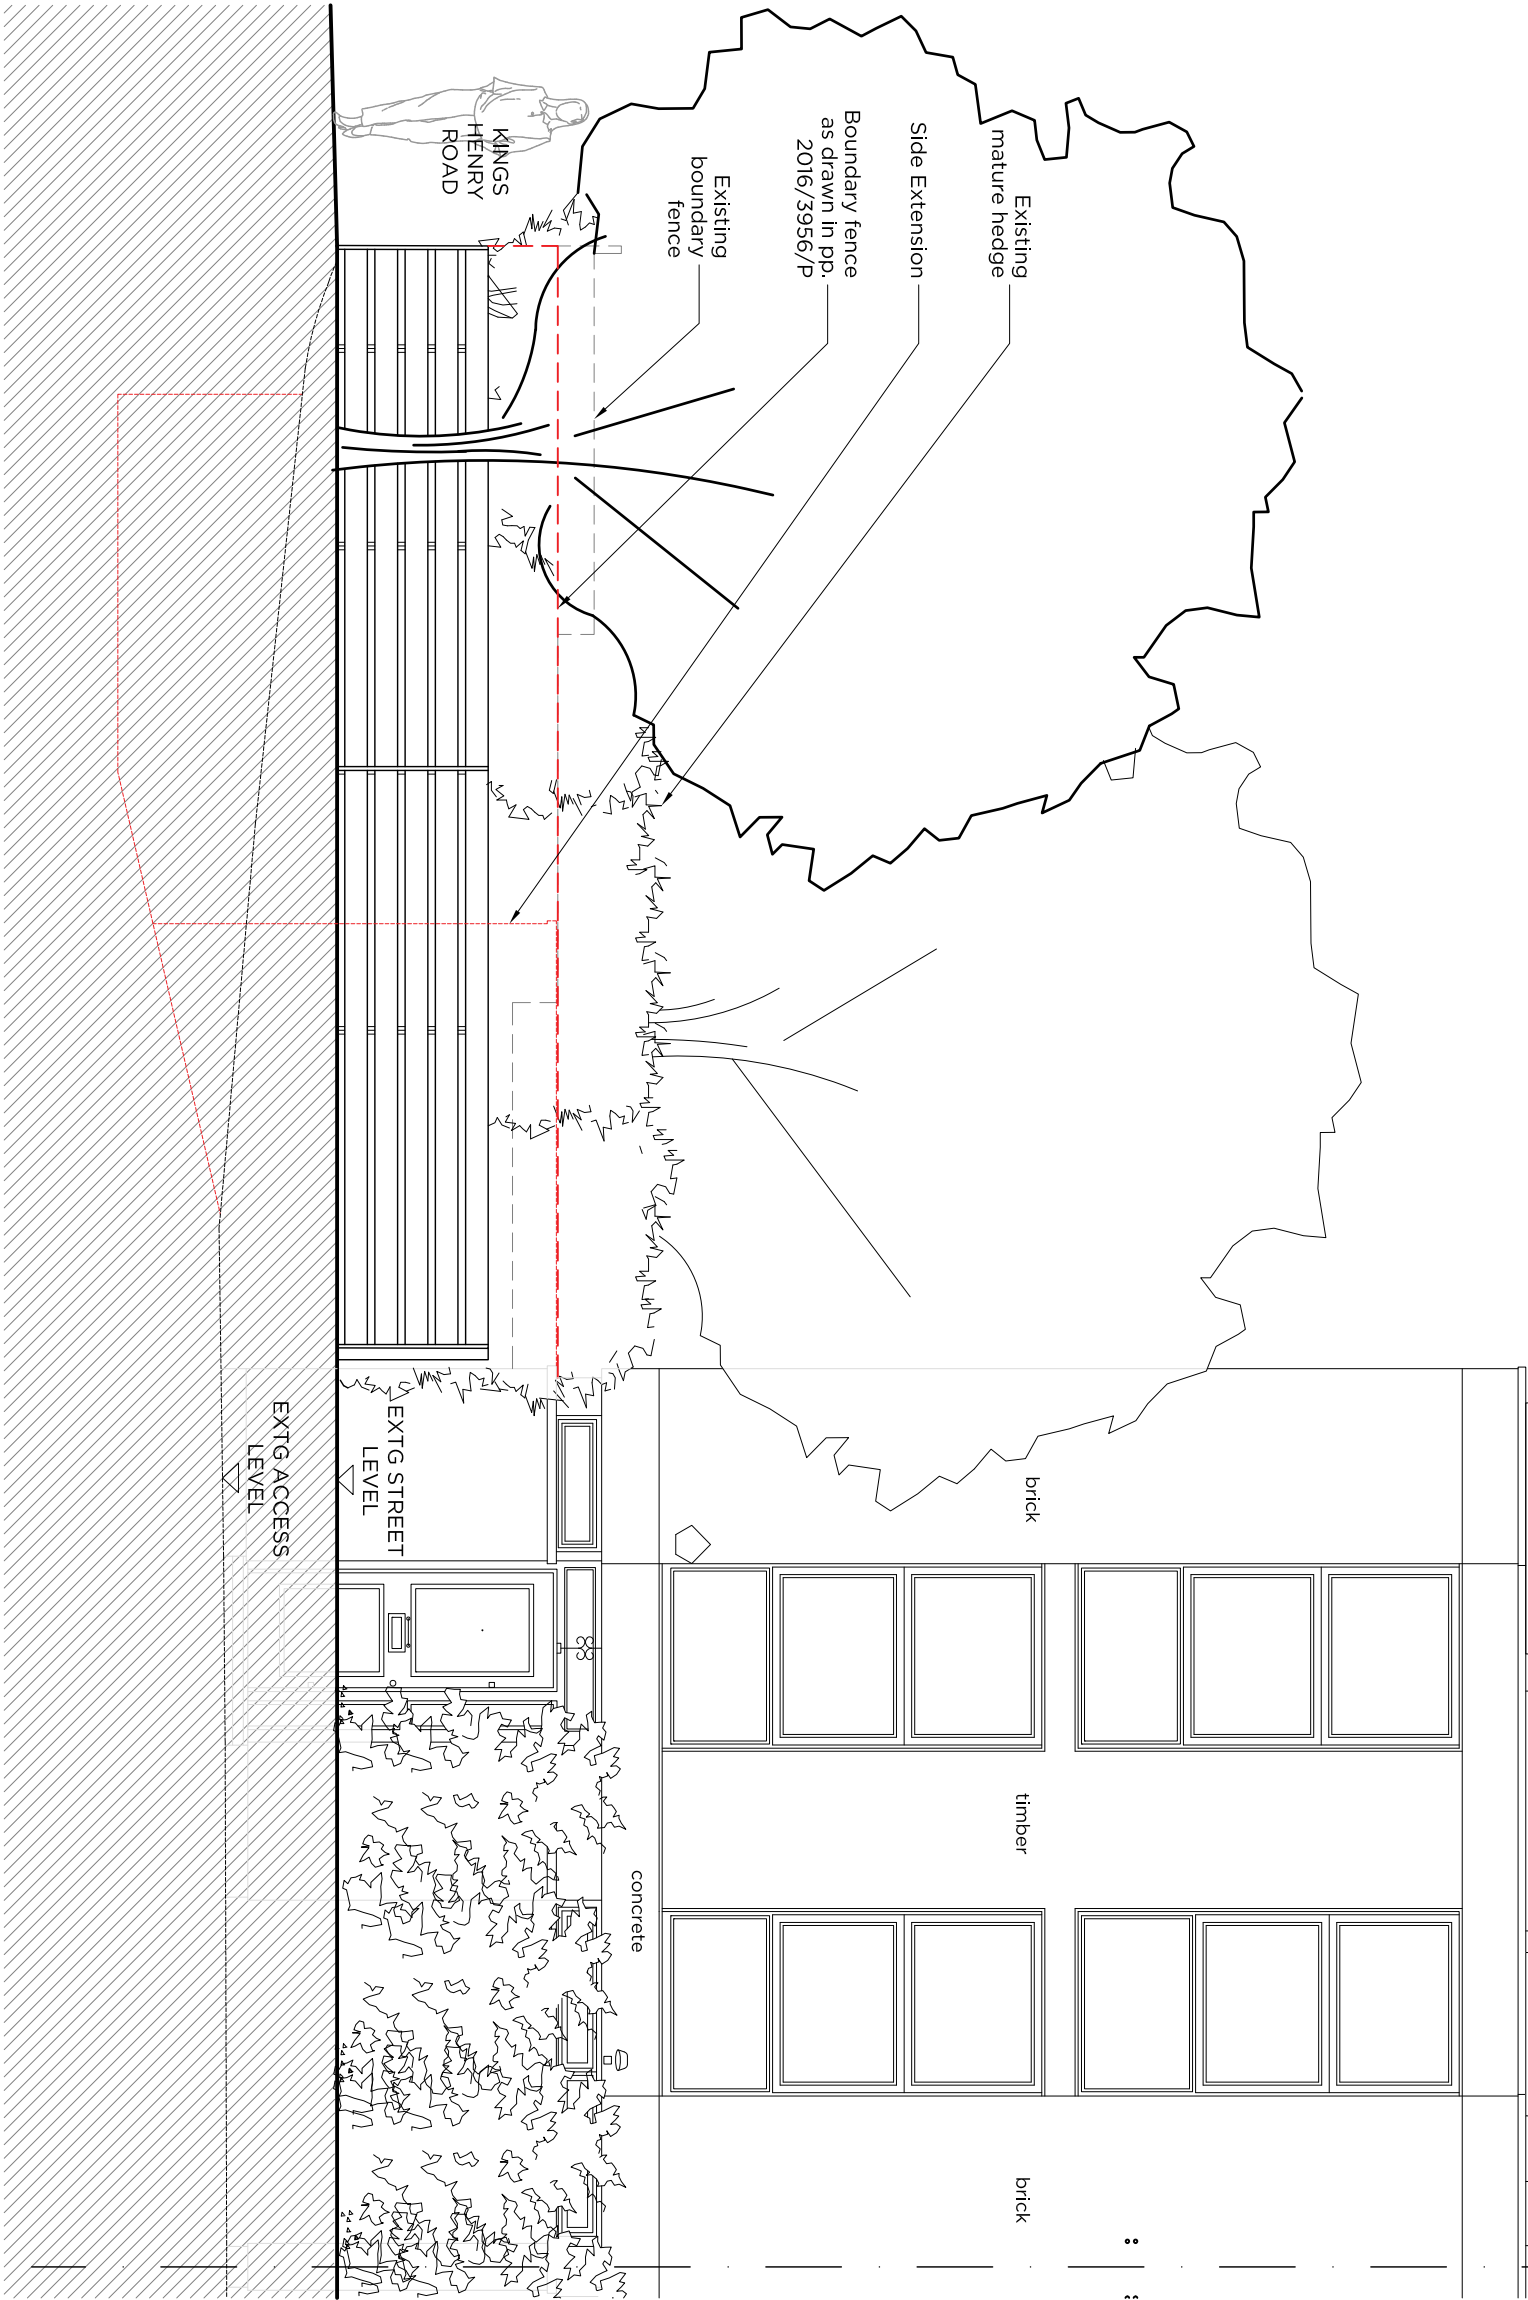

PRIMROSE HILL FRONTAGE (EAST ELEVATION) 1:50

revisions: - - -