

NOTES

- Office
- Commercial
- Plant / Back of house



REV	DATE	COMMENTS
A	02.04.19	Demolition plans overlaid & revised layouts
-	13.12.19	Original issue



CLARIDGEARCHITECTS

6 LONSDALE ROAD
LONDON NW6 6RD

info@claridgearchitects.com
+44(0)20 8969 9223

22 TOWER STREET
CLIENT - BRITISH RETAIL CONSORTIUM

PROPOSED BASEMENT FLOOR PLAN
STATUS - PLANNING

DRAWN	CHECKED	REVISION
SL	RB	A
SCALE	DRAWING	DATE
1:100 @ A1 1:200 @ A3	18010_GA.01	26.03.18

NOTES

- Office
- Commercial
- Plant / Back of house



REV	DATE	COMMENTS
C	13.08.19	Update to reflect Camden feedback re. side extension openings
B	21.05.19	Coffee shop removed
A	02.04.19	Demolition plans overlaid & revised layouts
-	13.12.19	Original issue



CLARIDGEARCHITECTS
 6 LONSDALE ROAD
 LONDON NW6 6RD
 info@claridgearchitects.com
 +44(0)20 8969 9223

This drawing is the property of Claridge Architects Ltd. Copyright is reserved & this drawing is issued on the condition that it is not copied, reproduced, retained or disclosed to any unauthorised person, either wholly or in part, without our consent. Do not scale from this drawing. Check all dimensions on site.

22 TOWER STREET
 CLIENT - BRITISH RETAIL CONSORTIUM

PROPOSED GROUND FLOOR PLAN
 STATUS - PLANNING

DRAWN	CHECKED	REVISION
SL	RB	C
SCALE	DRAWING	DATE
1:100 @ A1 1:200 @ A3	18010_GA.02	13.08.19

NOTES

- Office
- Commercial
- Plant / Back of house



REV	DATE	COMMENTS
C	13.08.19	Update to reflect Camden feedback re. side extension openings
B	25.06.19	Reduced 1F extension set back
A	02.04.19	Demolition plans overlaid & revised layouts
-	13.12.19	Original issue



CLARIDGEARCHITECTS

6 LONSDALE ROAD
LONDON N4w 6RD

info@claridgearchitects.com
+44(0)20 8969 9223

This drawing is the property of Claridge Architects Ltd. Copyright is reserved & this drawing is issued on the condition that it is not copied, reproduced, retained or disclosed to any unauthorised person, either wholly or in part, without our consent. Do not scale from this drawing. Check all dimensions on site.

22 TOWER STREET
CLIENT - BRITISH RETAIL CONSORTIUM

PROPOSED FIRST FLOOR PLAN
STATUS - PLANNING

DRAWN	CHECKED	REVISION
SL	RB	C
SCALE	DRAWING	DATE
1:100 @ A1 1:200 @ A3	18010_GA.03	13.08.19

NOTES

- Office
- Commercial
- Plant / Back of house



REV	DATE	COMMENTS
C	13.08.19	Update to side extension roof
B	21.05.19	Rooftop plant screening added
A	02.04.19	Demolition plans overlaid & revised layouts
-	13.12.19	Original issue



CLARIDGEARCHITECTS


6 LONSDALE ROAD
LONDON NW6 6RD
info@claridgearchitects.com
+44(0)20 8969 9223

This drawing is the property of Claridge Architects Ltd. Copyright is reserved & this drawing is issued on the condition that it is not copied, reproduced, retained or disclosed to any unauthorised person, either wholly or in part, without our consent. Do not scale from this drawing. Check all dimensions on site.

22 TOWER STREET
CLIENT - BRITISH RETAIL CONSORTIUM

PROPOSED SECOND FLOOR PLAN
STATUS - PLANNING

DRAWN	CHECKED	REVISION
SL	RB	C
SCALE	DRAWING	DATE
1:100 @ A1 1:200 @ A3	18010_GA_04	13.08.19

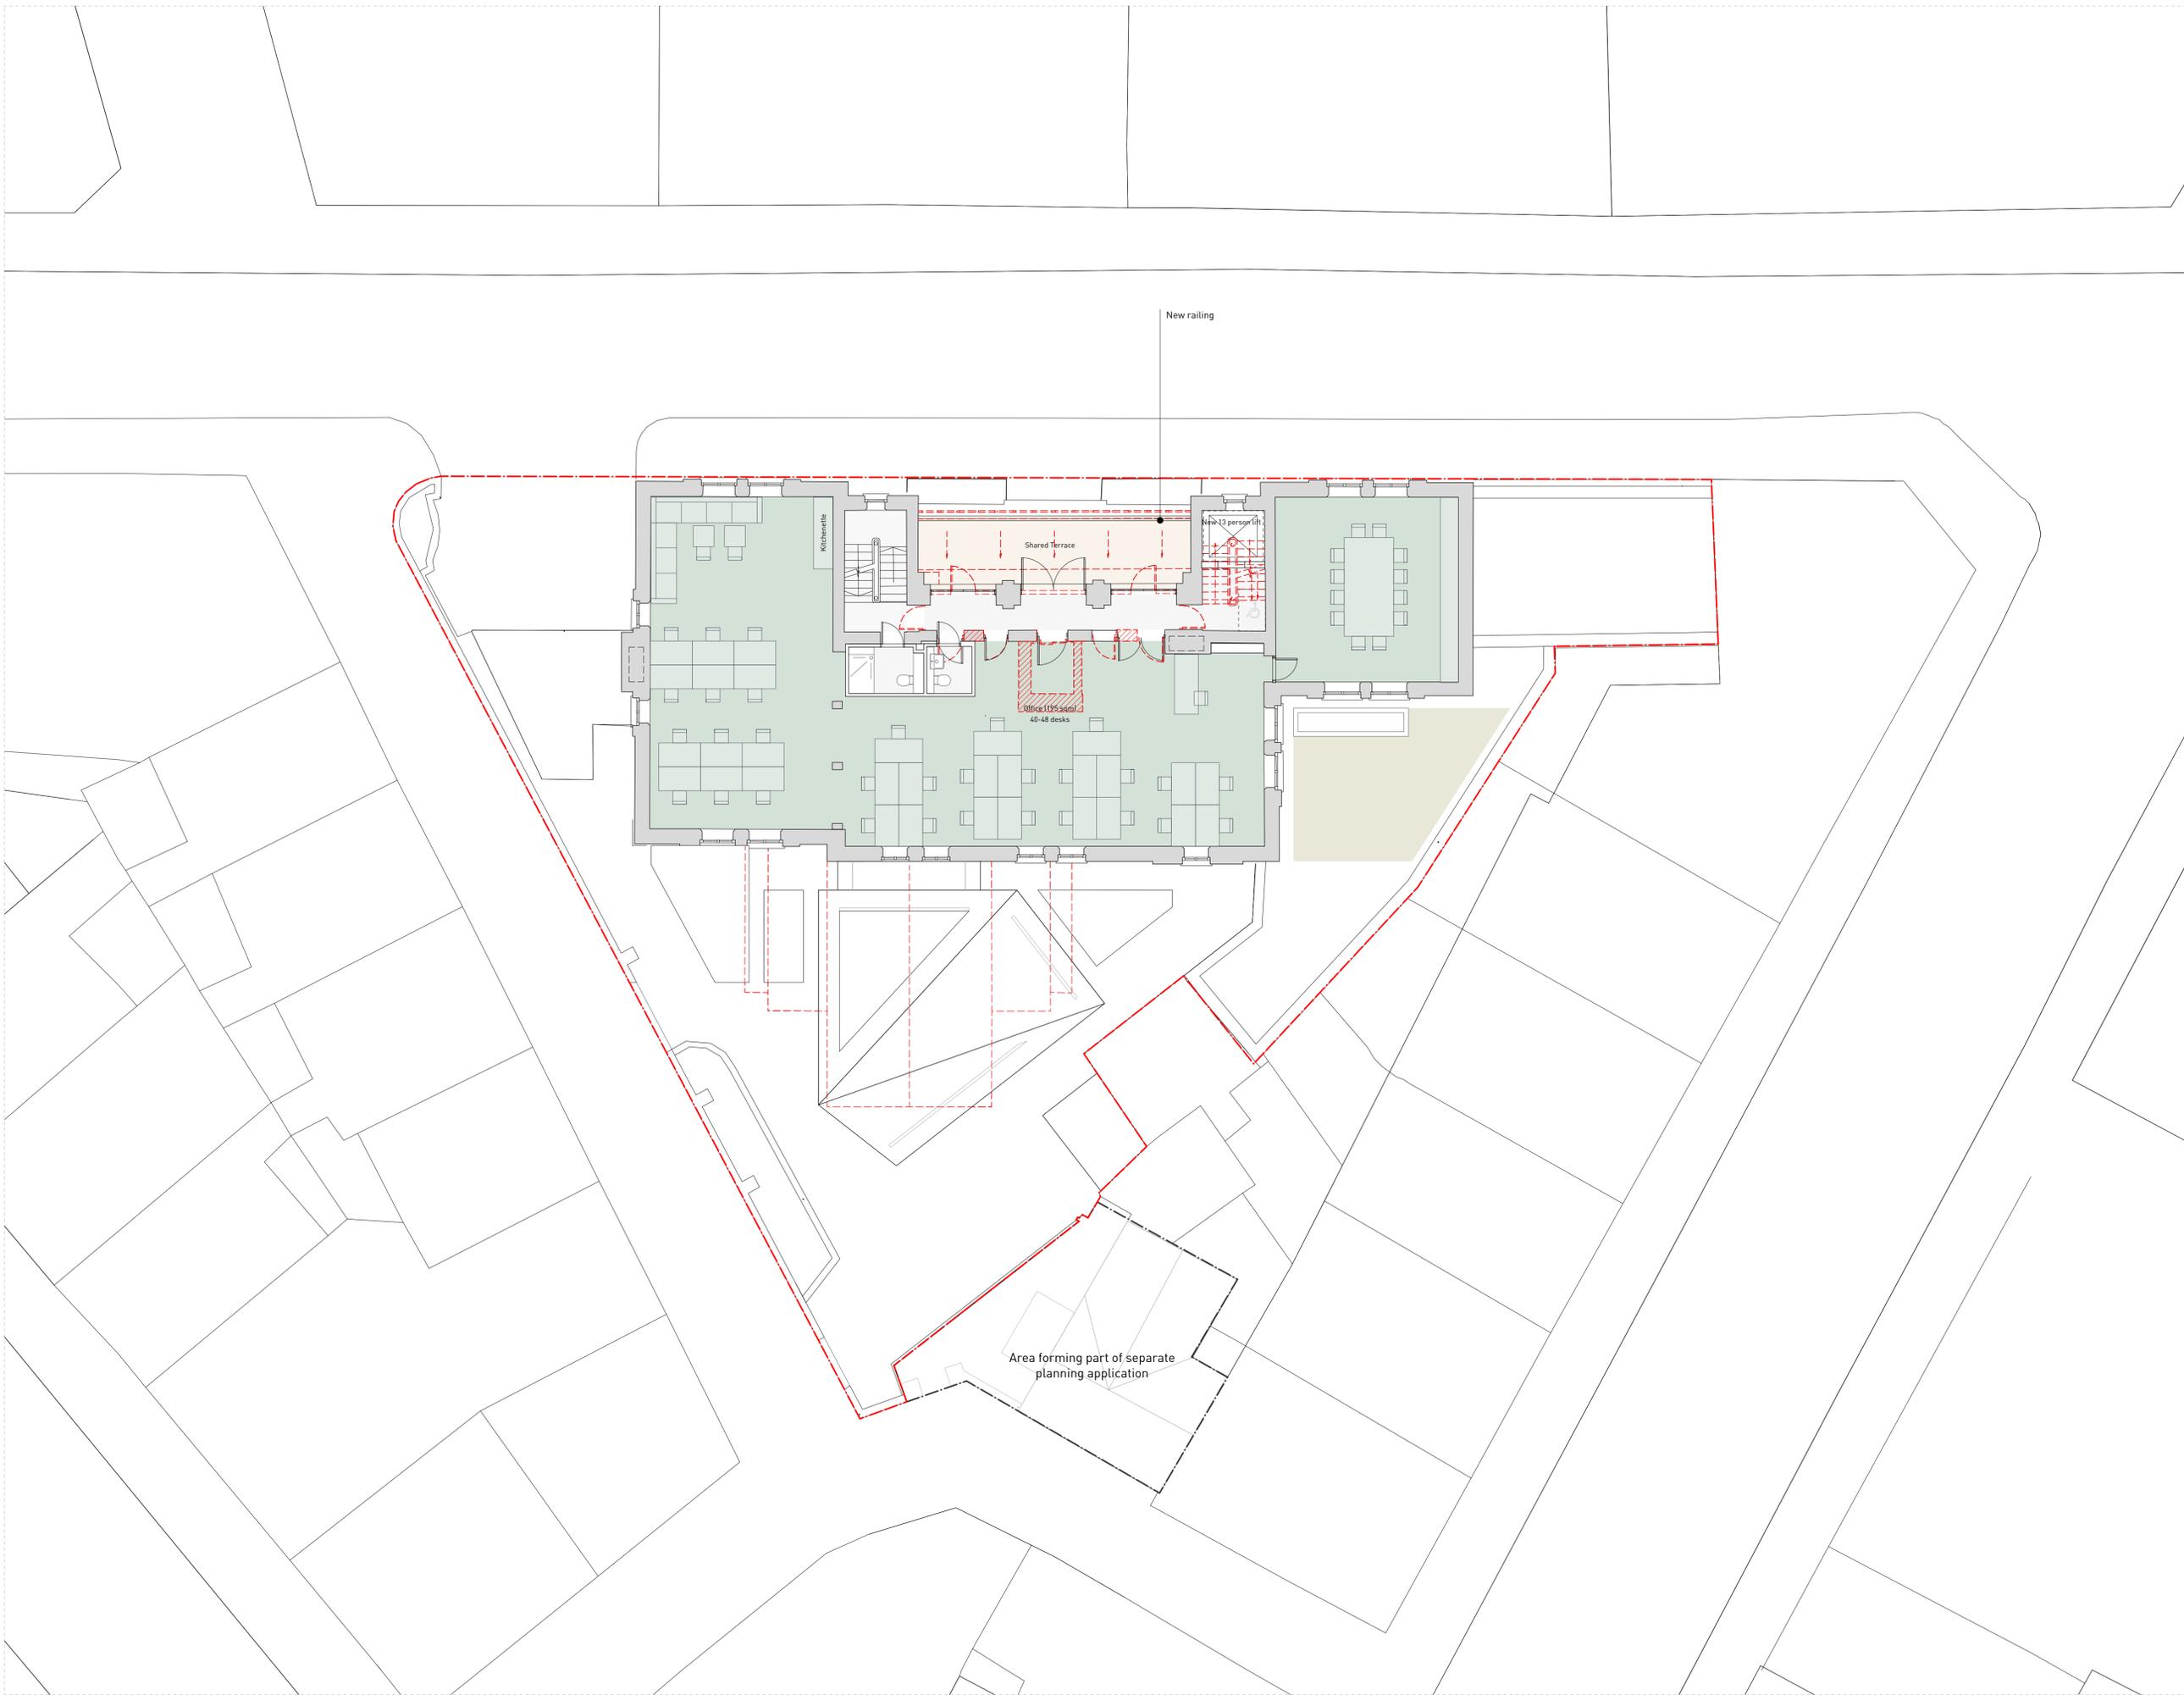

- NOTES
- Office
 - Commercial
 - Plant / Back of house

REV	DATE	COMMENTS
B	13.08.19	Update to side extension roof
A	02.04.19	Demolition plans overlaid & revised layouts
-	13.12.19	Original issue



CLARIDGEARCHITECTS

6 LONSDALE ROAD
LONDON N4w 6RD

info@claridgearchitects.com
+44(0)20 8969 9223

This drawing is the property of Claridge Architects Ltd. Copyright is reserved & this drawing is issued on the condition that it is not copied, reproduced, retained or disclosed to any unauthorised person, either wholly or in part, without our consent. Do not scale from this drawing. Check all dimensions on site.

22 TOWER STREET
CLIENT - BRITISH RETAIL CONSORTIUM

PROPOSED THIRD FLOOR PLAN
STATUS - PLANNING

DRAWN	CHECKED	REVISION
SL	RB	B
SCALE	DRAWING	DATE
1:100 @ A1 1:200 @ A3	18010_GA.05	13.08.19



NOTES

- Office
- Commercial
- Plant / Back of house

REV	DATE	COMMENTS
B	13.08.19	Update to side extension roof
A	02.04.19	Demolition plans overlaid & revised layouts
-	13.12.19	Original issue



CLARIDGEARCHITECTS

6 LONSDALE ROAD
LONDON NW6 6RD

info@claridgearchitects.com
+44(0)20 8969 9223


22 TOWER STREET
CLIENT - BRITISH RETAIL CONSORTIUM

PROPOSED FOURTH FLOOR PLAN
STATUS - PLANNING

DRAWN	CHECKED	REVISION
SL	RB	B
SCALE	DRAWING	DATE
1:100 @ A1 1:200 @ A3	18010_GA.06	13.08.19

NOTES

- Office
- Commercial
- Plant / Back of house

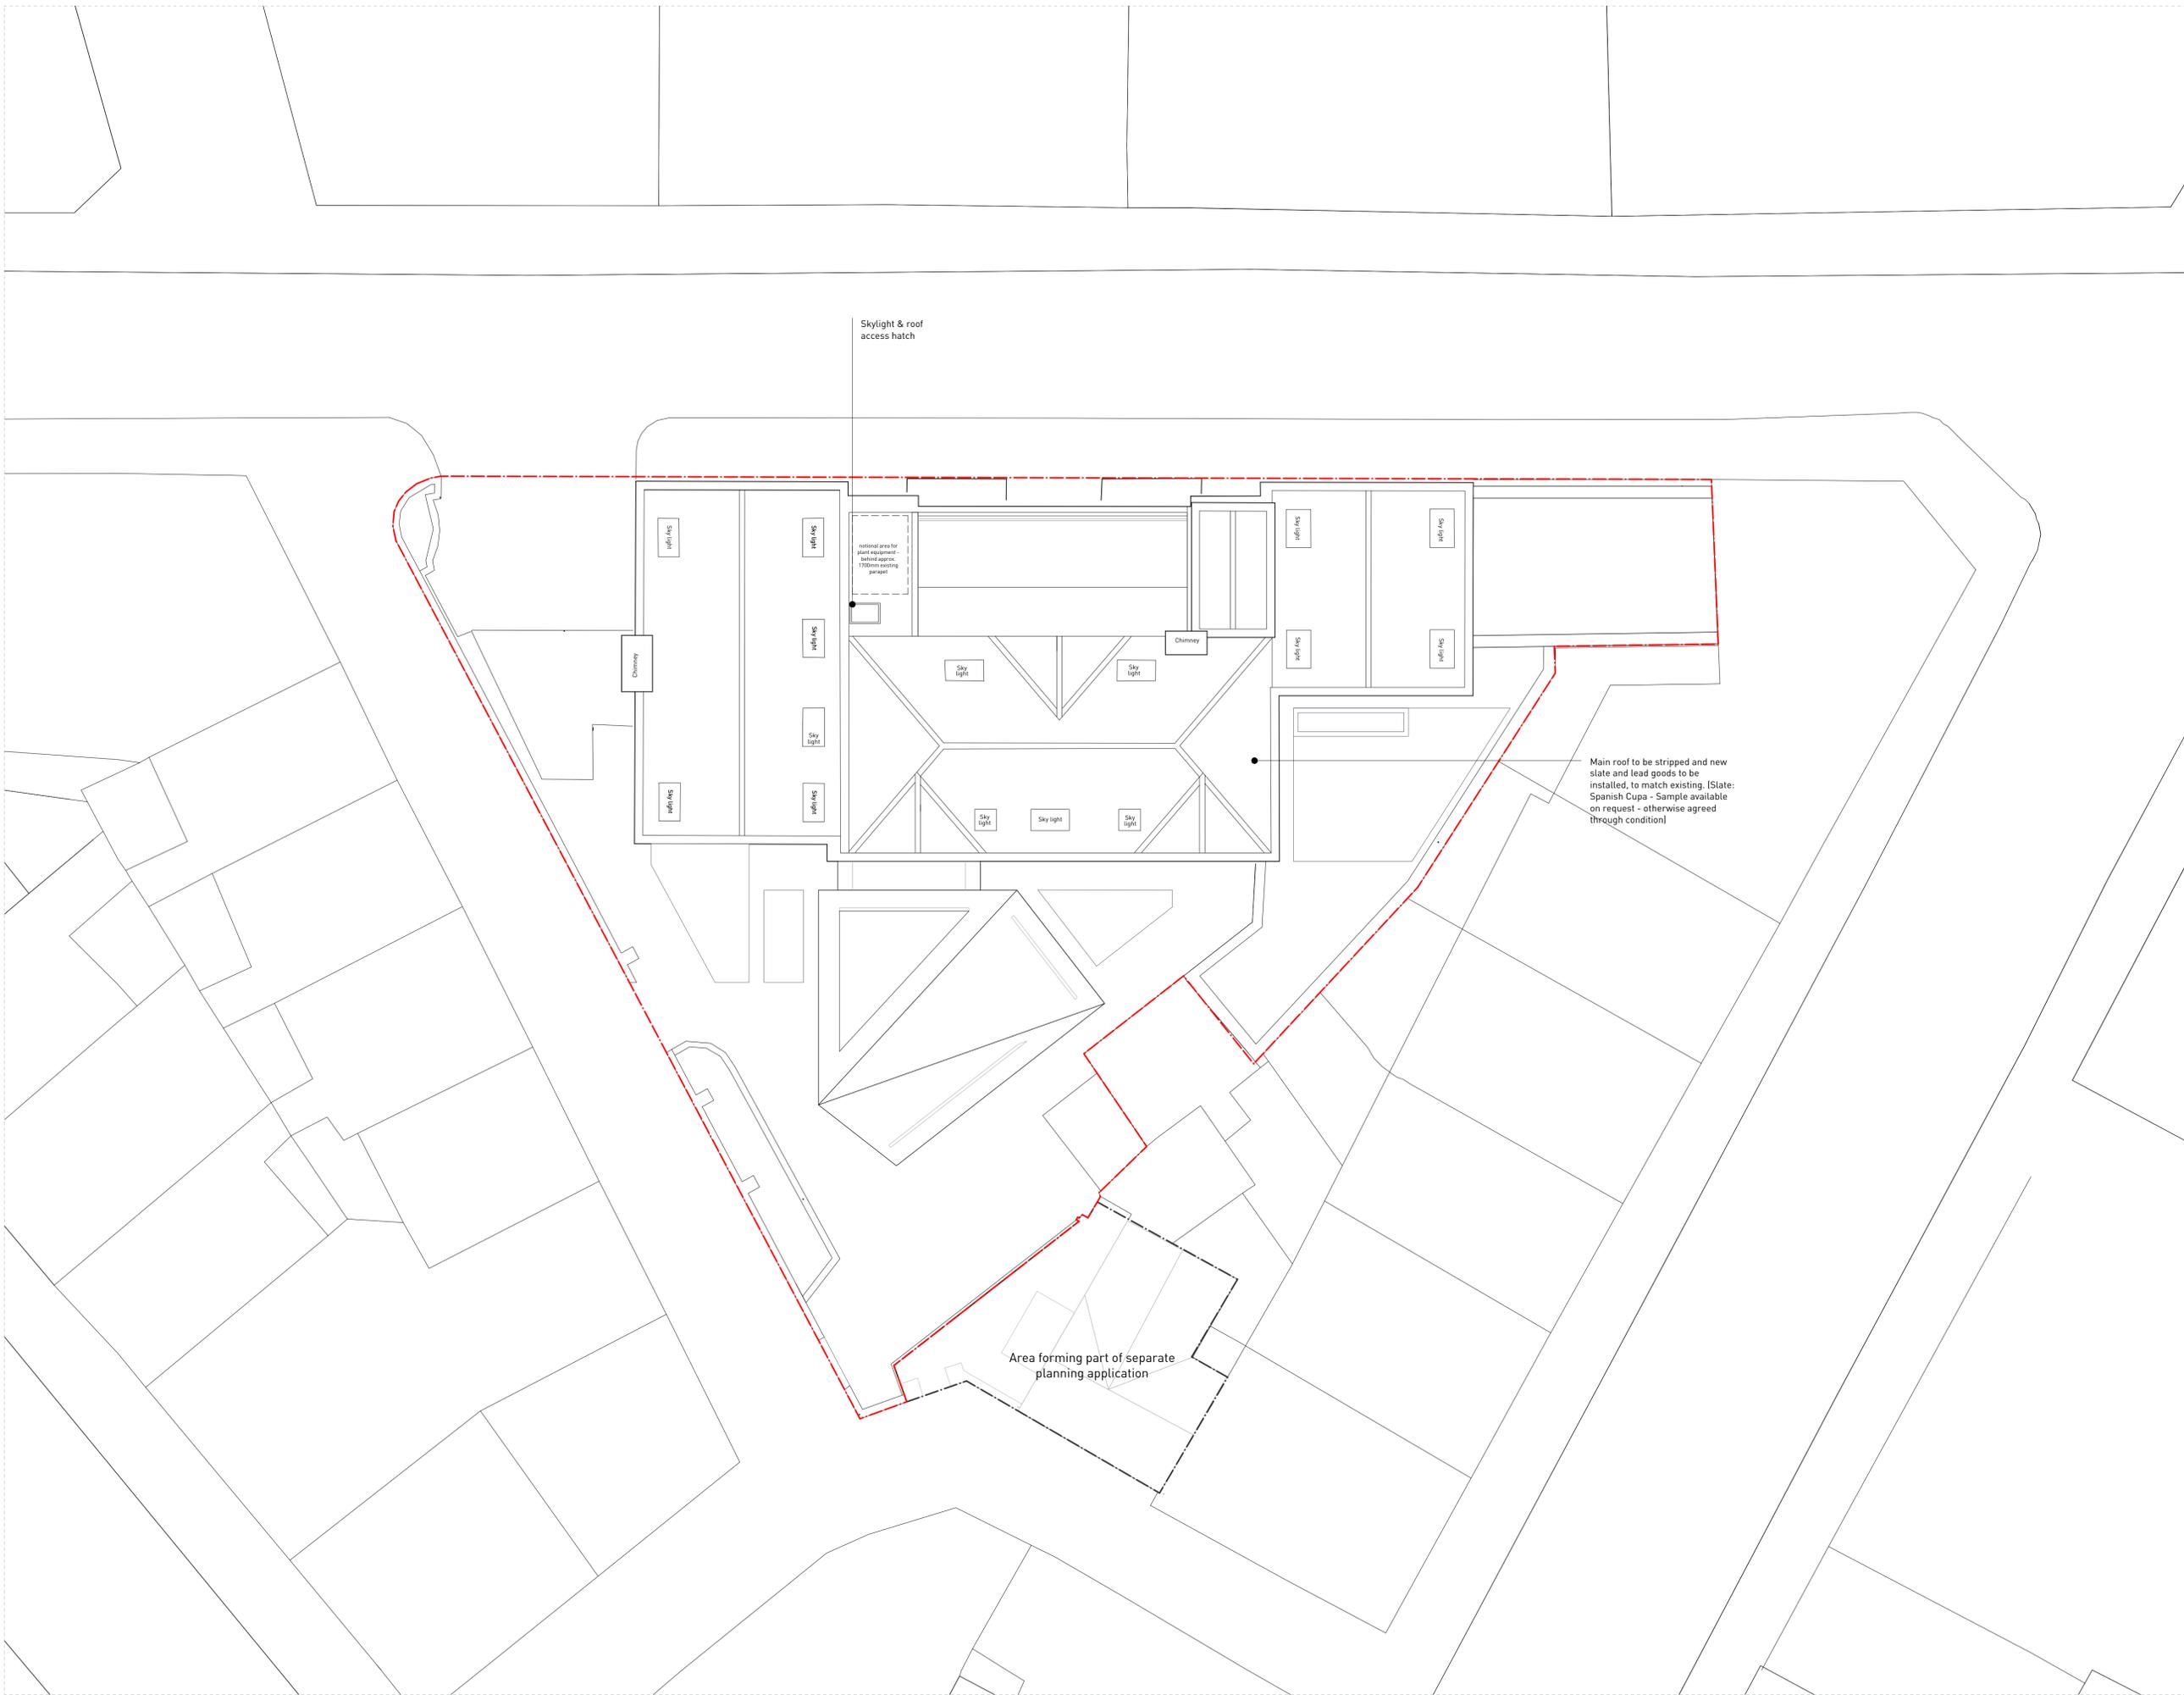

REV	DATE	COMMENTS
B	13.08.19	Update to side extension roof
A	02.04.19	Demolition plans overlaid & revised layouts
-	13.12.19	Original issue



CLARIDGEARCHITECTS

6 LONSDALE ROAD
LONDON N4w 6RD

info@claridgearchitects.com
+44(0)20 8969 9223

22 TOWER STREET
CLIENT - BRITISH RETAIL CONSORTIUM

PROPOSED ROOF PLAN
STATUS - PLANNING

DRAWN	CHECKED	REVISION
SL	RB	B
SCALE	DRAWING	DATE
1:100 @ A1 1:200 @ A3	18010_GA.07	13.08.19