


EXISTING SECTION A-A
Scale 1:100

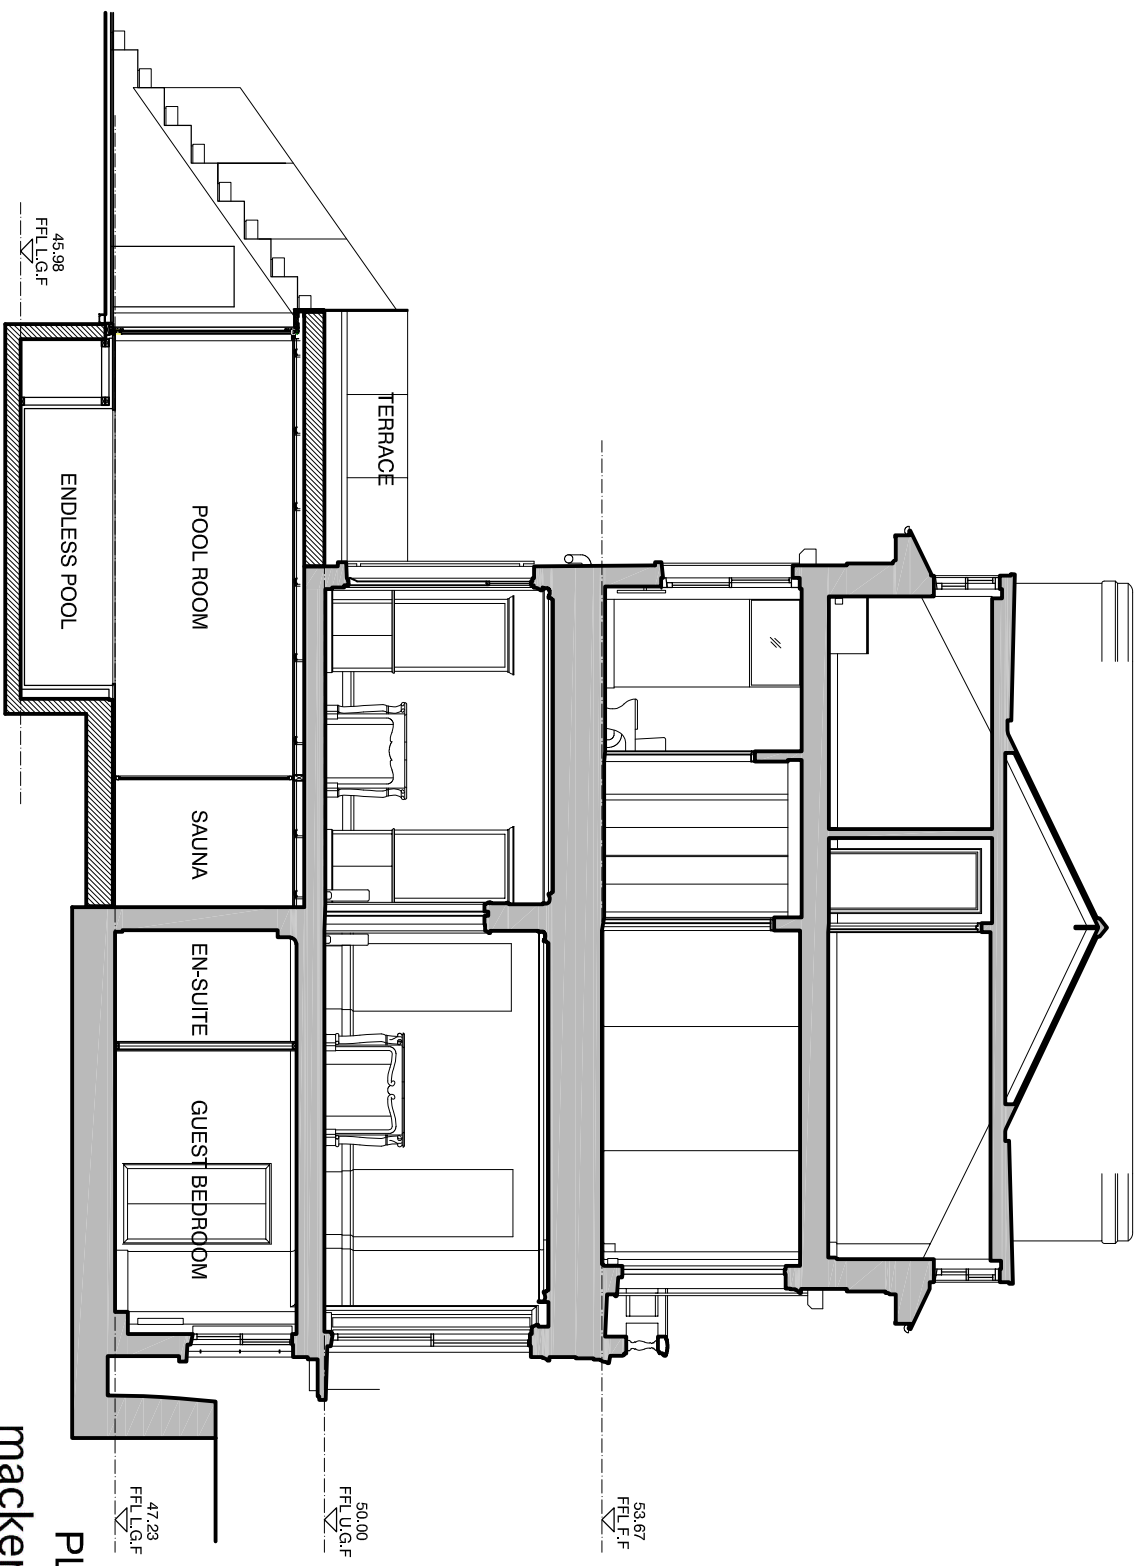

PROPOSED SECTION A-A
Scale 1:100

PLANNING

mackenzie wheeler

ARCHITECTS & DESIGNERS

11-13 Belemm's Row, Shoreditch, London EC2A 3HH
T +44 (0)20 7799 8279 www.mackenziewheeler.co.uk

Client
JULIA ELMGREN

Project
**47 QUEENS GROVE
ST. JOHN'S WOOD
LONDON NW8 6HH**

Drawing

**EXISTING & PROPOSED
SECTION A-A**

Drawing No.	Rev
1396-005P	/

Scale	Size	Drawn	Date
1:100	A3	SA	AUG 2019

ALL DIMENSIONS, SETTING OUT AND LEVELS MUST BE CHECKED ON SITE AND NOT
SCALED OFF THIS DRAWING BEFORE COMMENCING AND STARTING WORK ON SITE
© MACKENZIE WHEELER

