
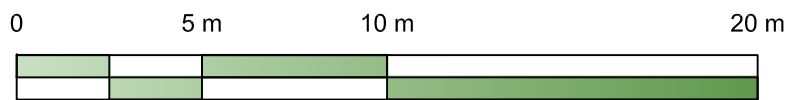


ACS Trees (Consulting) LEGEND

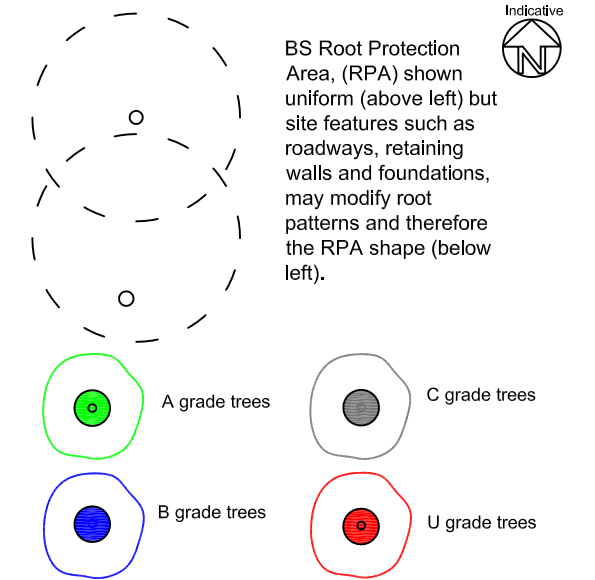

Scale: 1:200

Client : -		
Project : 47 Queens Grove London NW8		
Title : Tree Constraints Plan		
Scale : 1:200 A3	Dwg No : TCP1_QG	Rev : A
Date : Sept. 2015		
Do not scale from this drawing. Any discrepancies are to be reported to ACS Consulting. This drawing is to be used when printed to scale & in colour.		

ACS (Trees) Consulting
Consultants In Tree & Woodland Management

Pilgrims Court
15-17 West Street
Reigate
Surrey RH2 9BL

T: 0208 687 1214 E: info@acstrees.co.uk W: acstrees.co.uk

