



D
E
A

C

B

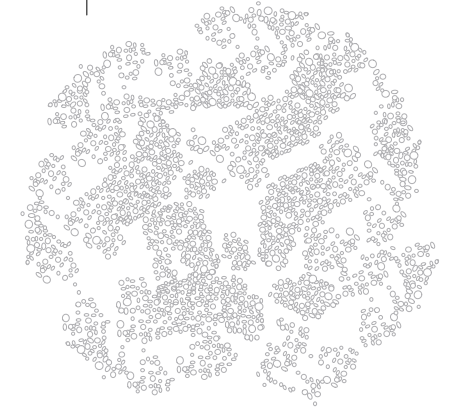

D
E
A

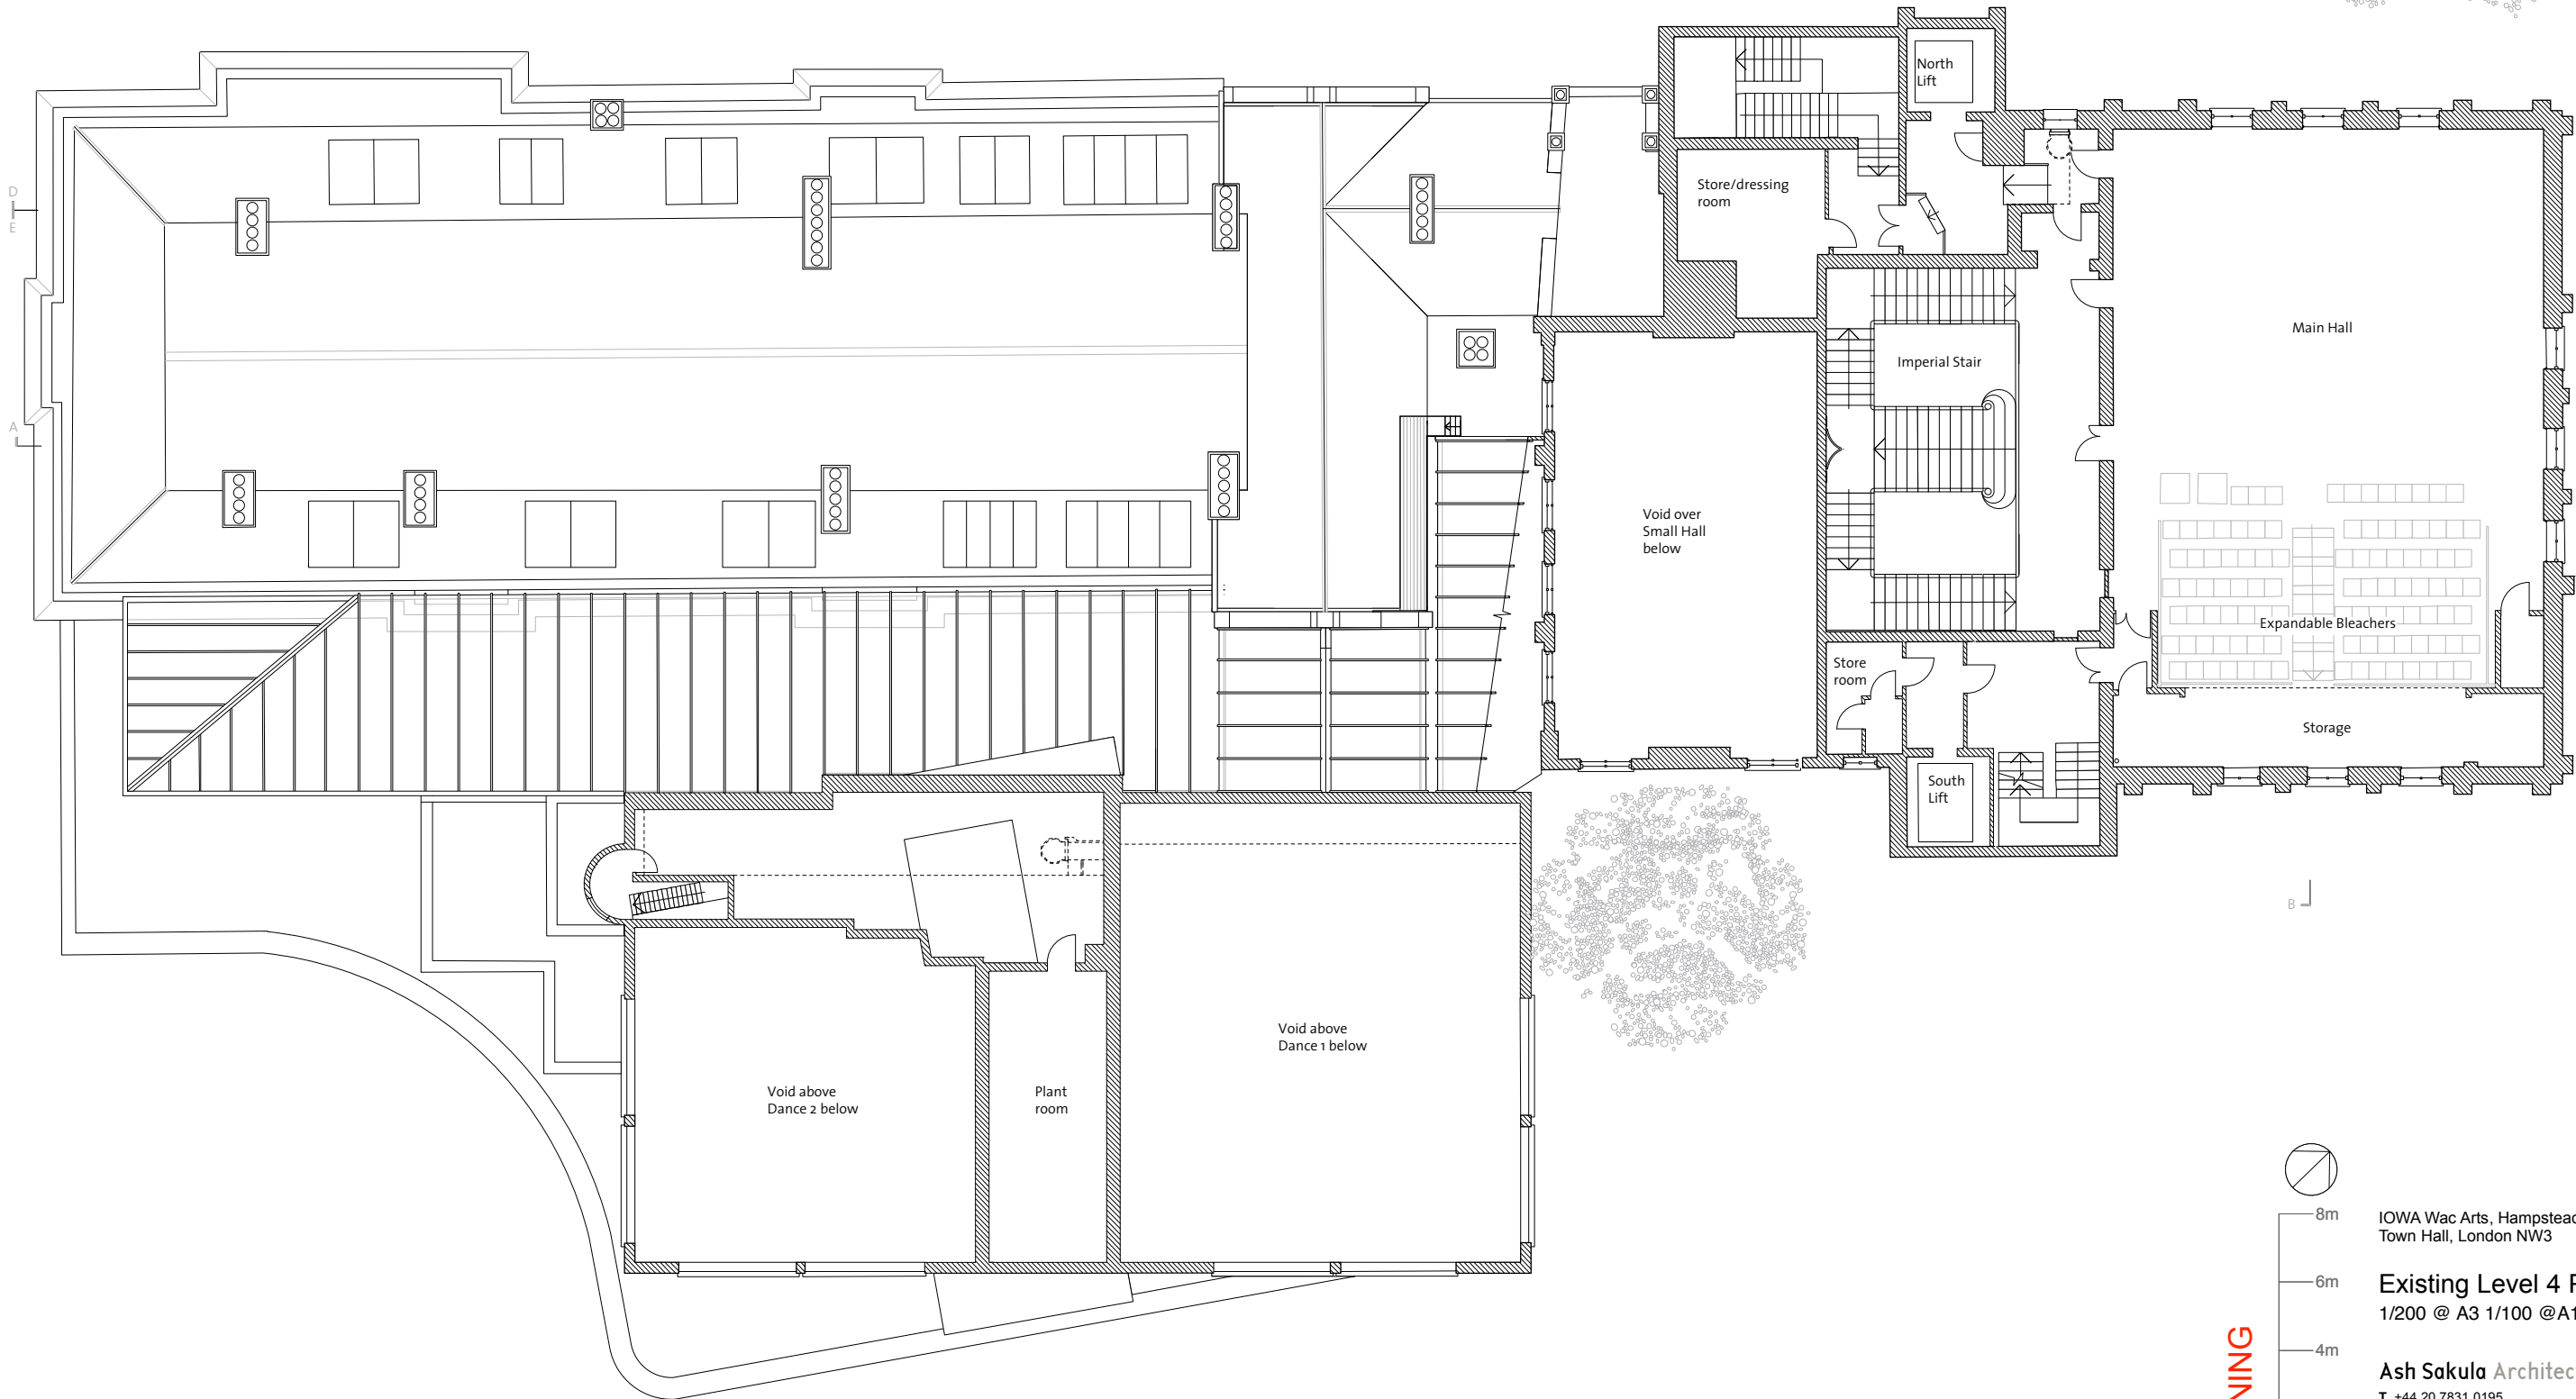

8m
6m
4m
2m
0m

IOWA Wac Arts, Hampstead
Town Hall, London NW3

Existing Level 4 Plan
1/200 @ A3 1/100 @ A1

Ash Sakula Architects

T +44 20 7831 0195
E info@ashsak.com
W ashsak.com

August 2019

OTH/3 014

PLANNING