
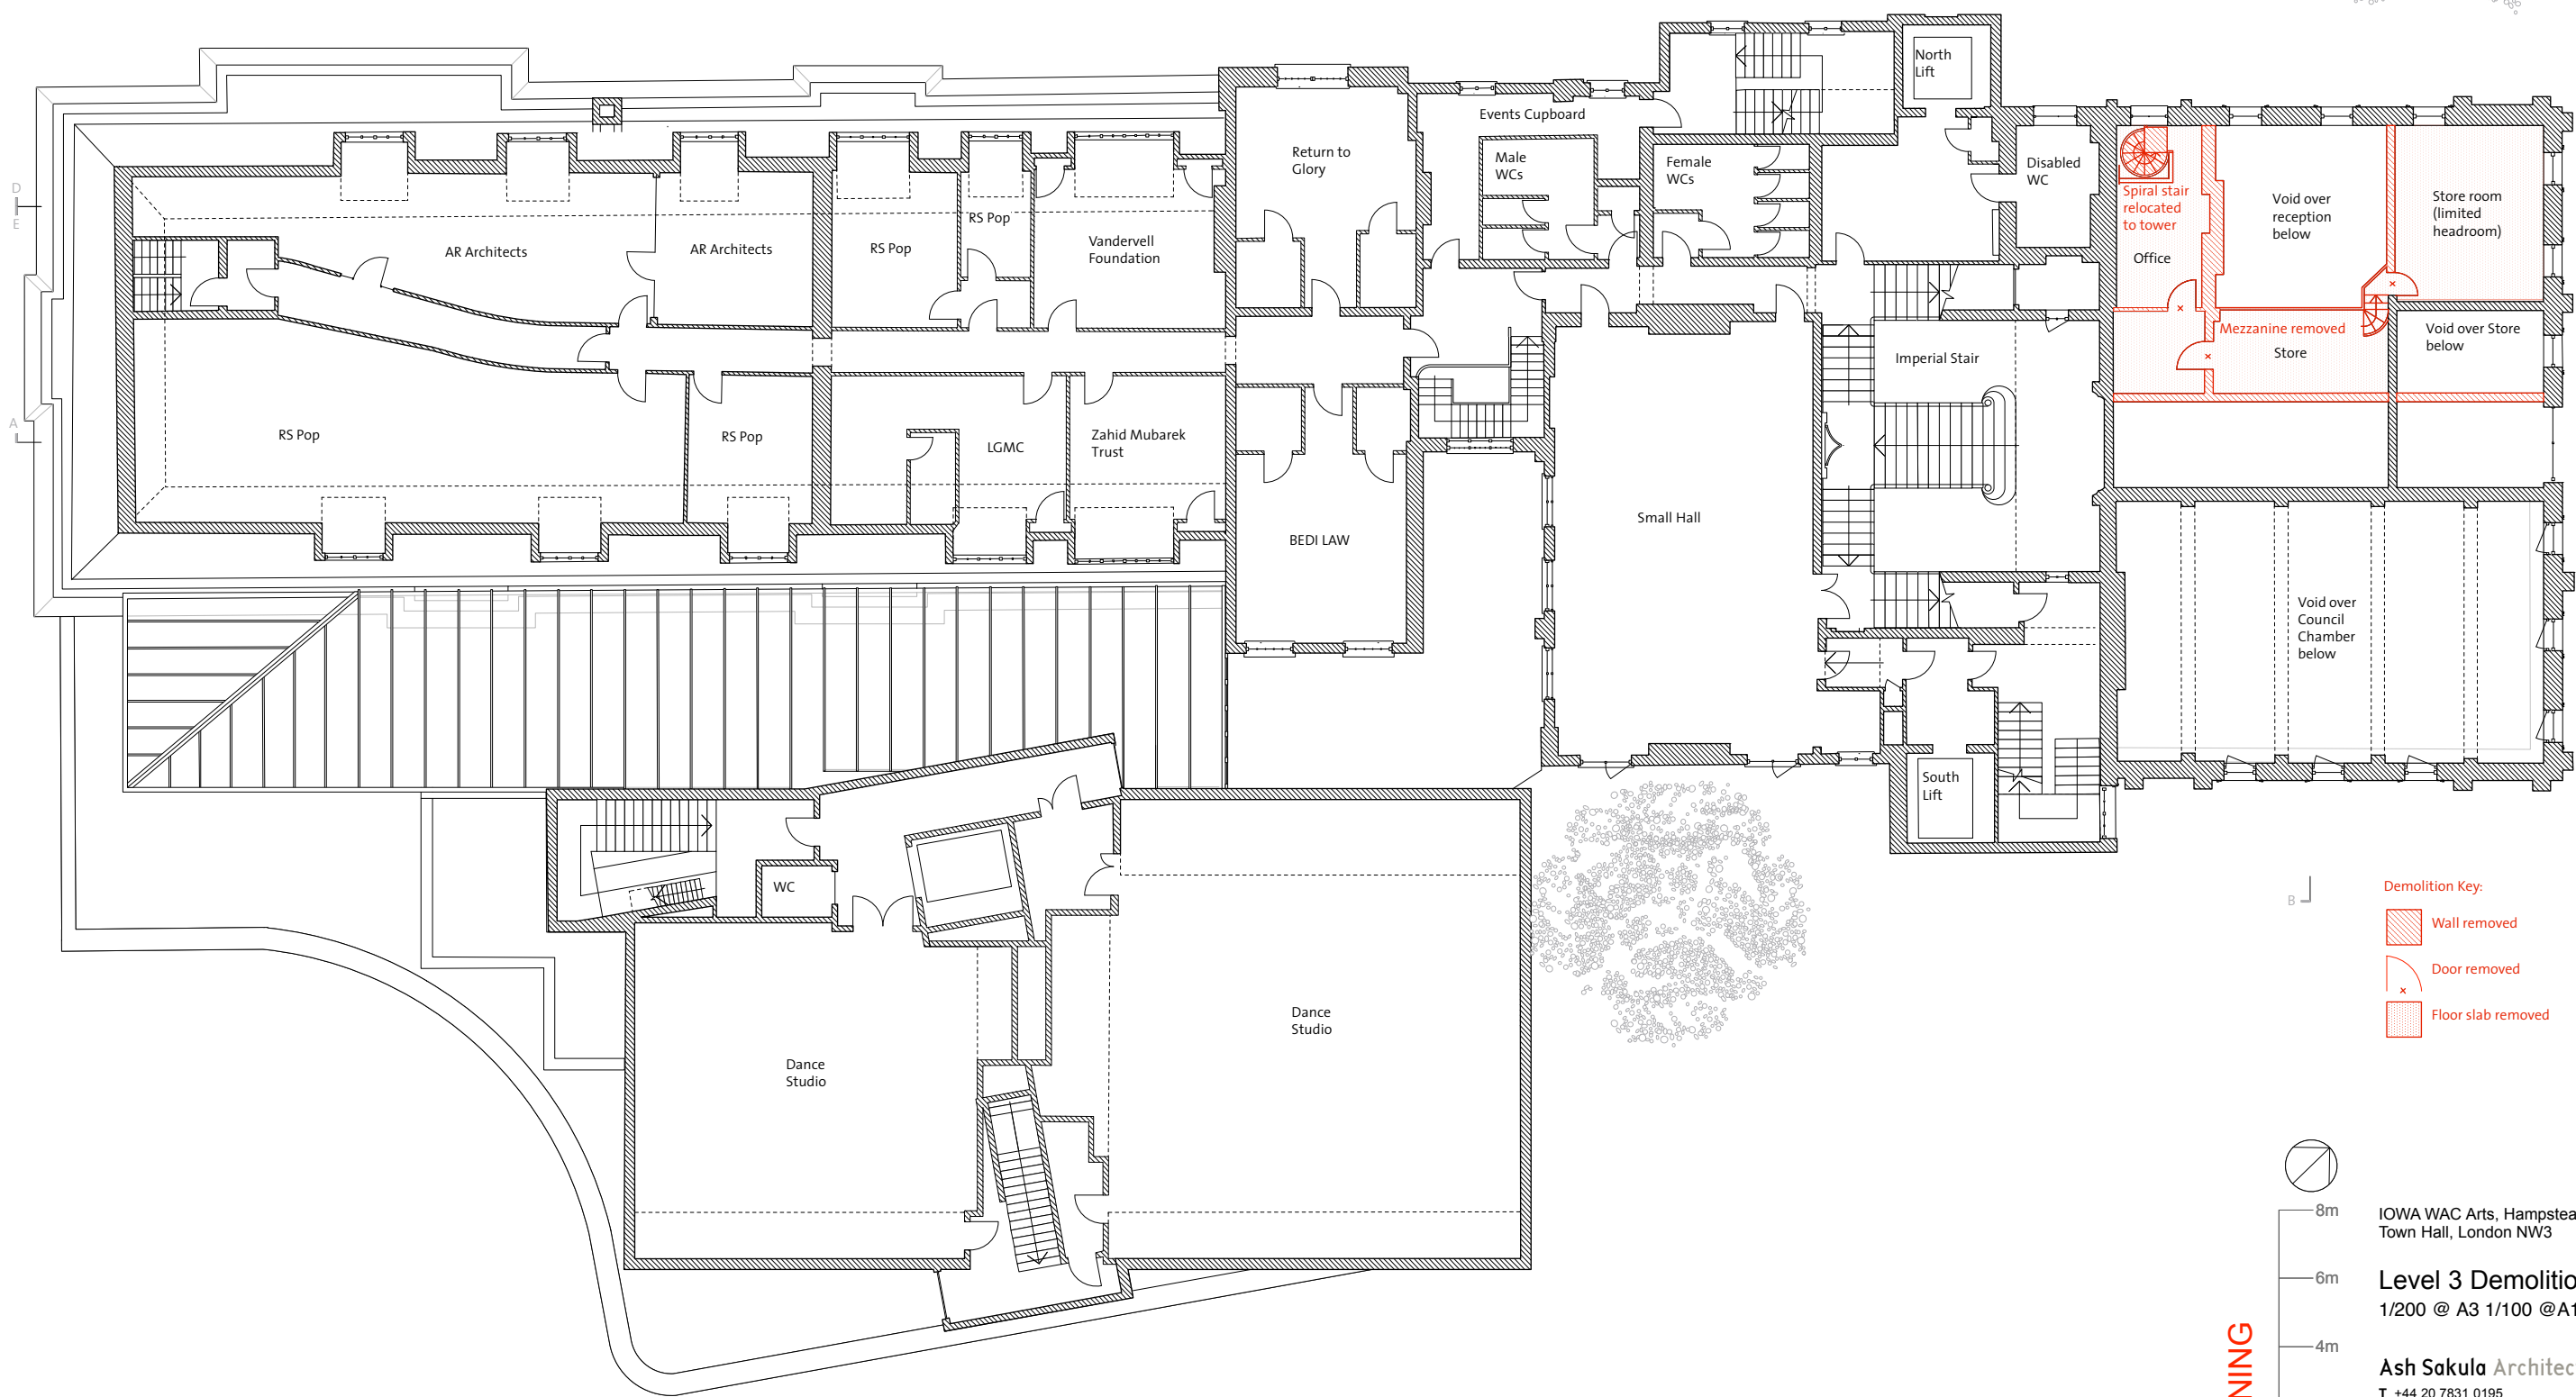


D
E
A


C

B

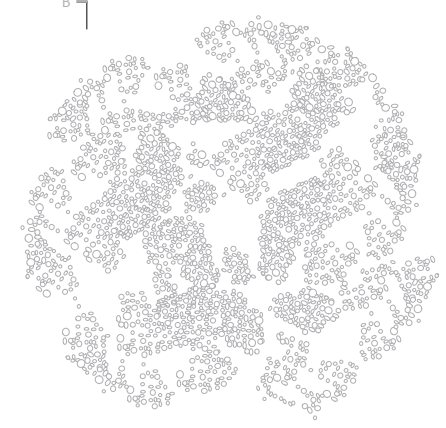

D
E
A

- Demolition Key:**
- Wall removed
 - Door removed
 - Floor slab removed

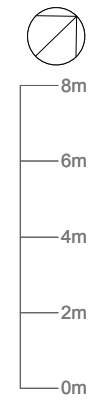

IOWA WAC Arts, Hampstead
Town Hall, London NW3

Level 3 Demolition Plan
1/200 @ A3 1/100 @ A1

Ash Sakula Architects
T +44 20 7831 0195
E info@ashsak.com
W ashsak.com

August 2019

PLANNING

OTH/3 213