


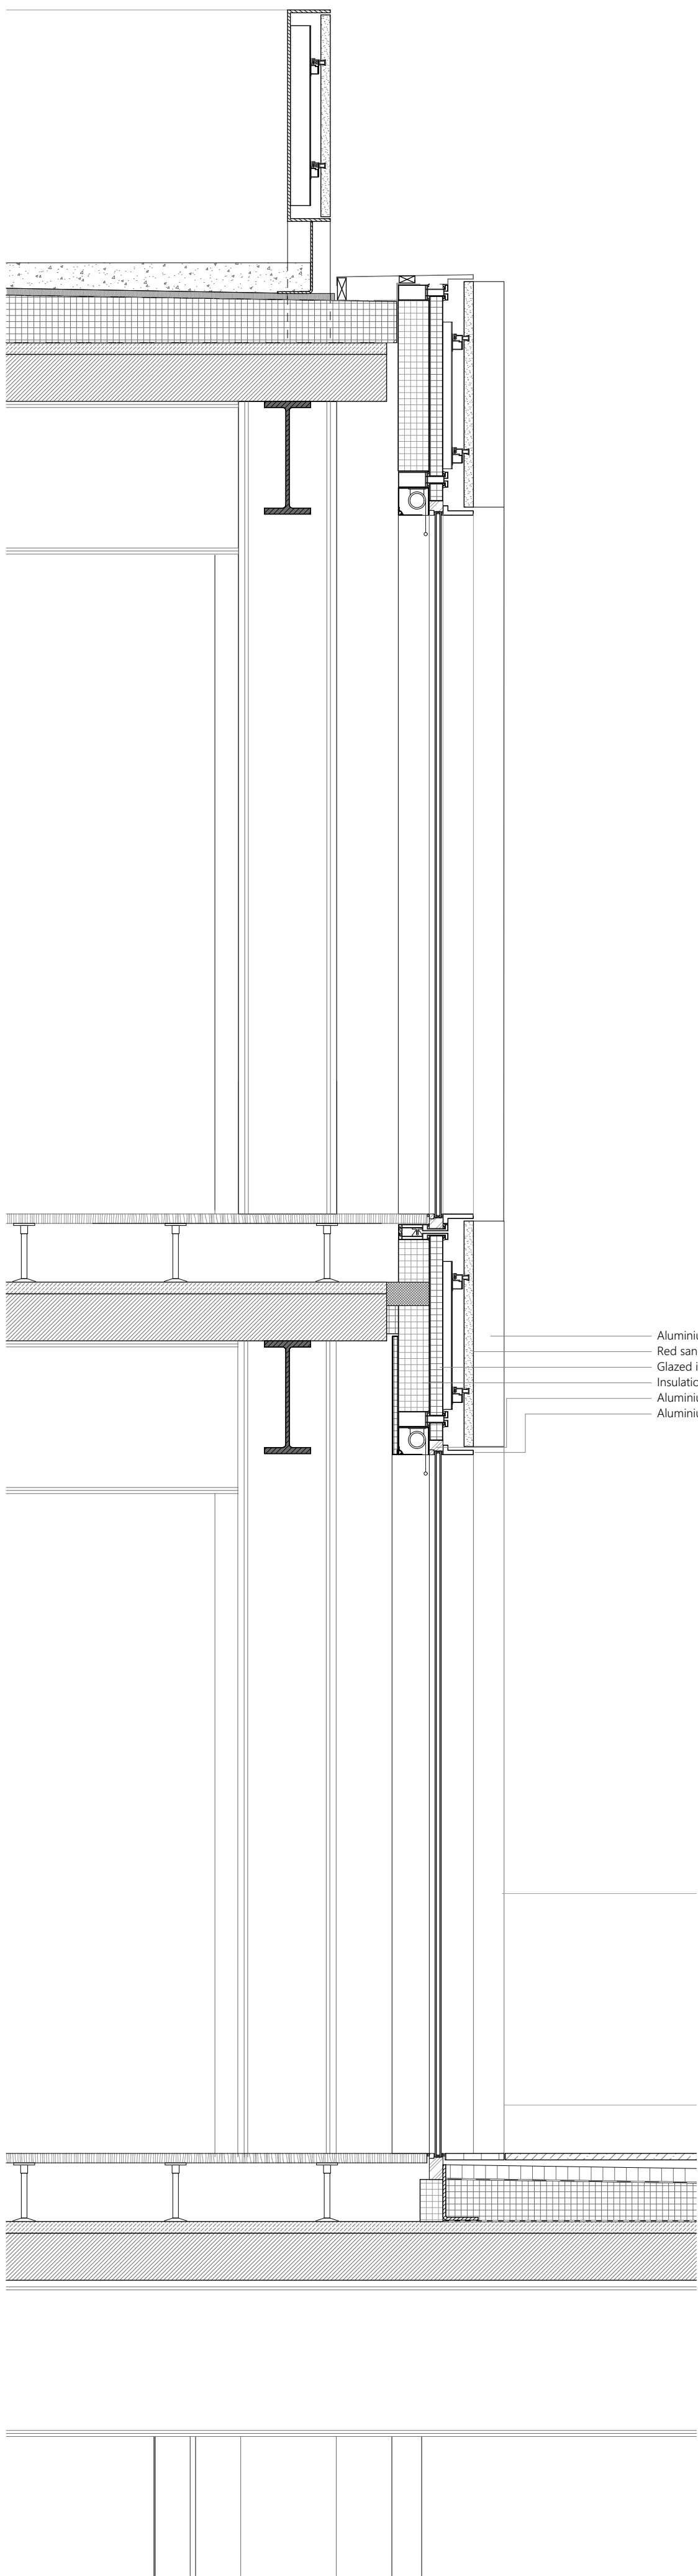

INDEX	DATE	REASON FOR ISSUE	NAME
P01	06.08.19	Planning	JH

Caruso St John Architects

0 0.5 1m

477 St Pancras Commercial Centre
Detail Elevation - Office - 4th Floor Terrace

PLANNING

477	CSJ	C1	ZZ	DE	A	7003	S1	P01
Project No.	Location	Use	Level	Type	Material	Section	Notes	Revision

1:20	841 x 1189	02/08/2019	06/08/2019	JH	RH
Scale	Size (W x H in mm)	Date	Revised	Drawn	Checked

STAGE 02

±0.00 = 0.00 AOD

Client:
WRE
28 Rudest Pk, Mayfair, London W1J 8NF

Project manager:
Blackburn & Co.
No 1, Clerk Street, London, SE1 8DG

Architect:
Caruso St John Architects LLP
1 Cusack Street, London E2 9AG, UK, +44 (0)20 7813 3161, london@carusostjohn.com

Planning consultant:
Gerald Eve
77 Motcomb Street, London, W1G 6AY

Structural engineer:
AKT II
White Collar Factory 1 Old Street Yard London EC1Y 8AF

Building services:
Norman Delany Young
4 Chiswell Street, London EC1Y 4LP, United Kingdom

Quantity surveyor:
Expens
Montemorelos 6-23 Old Street London EC1Y 9AL

Registered office: Caruso St John LLP is a Limited Liability Partnership registered in England No. 00000001

