
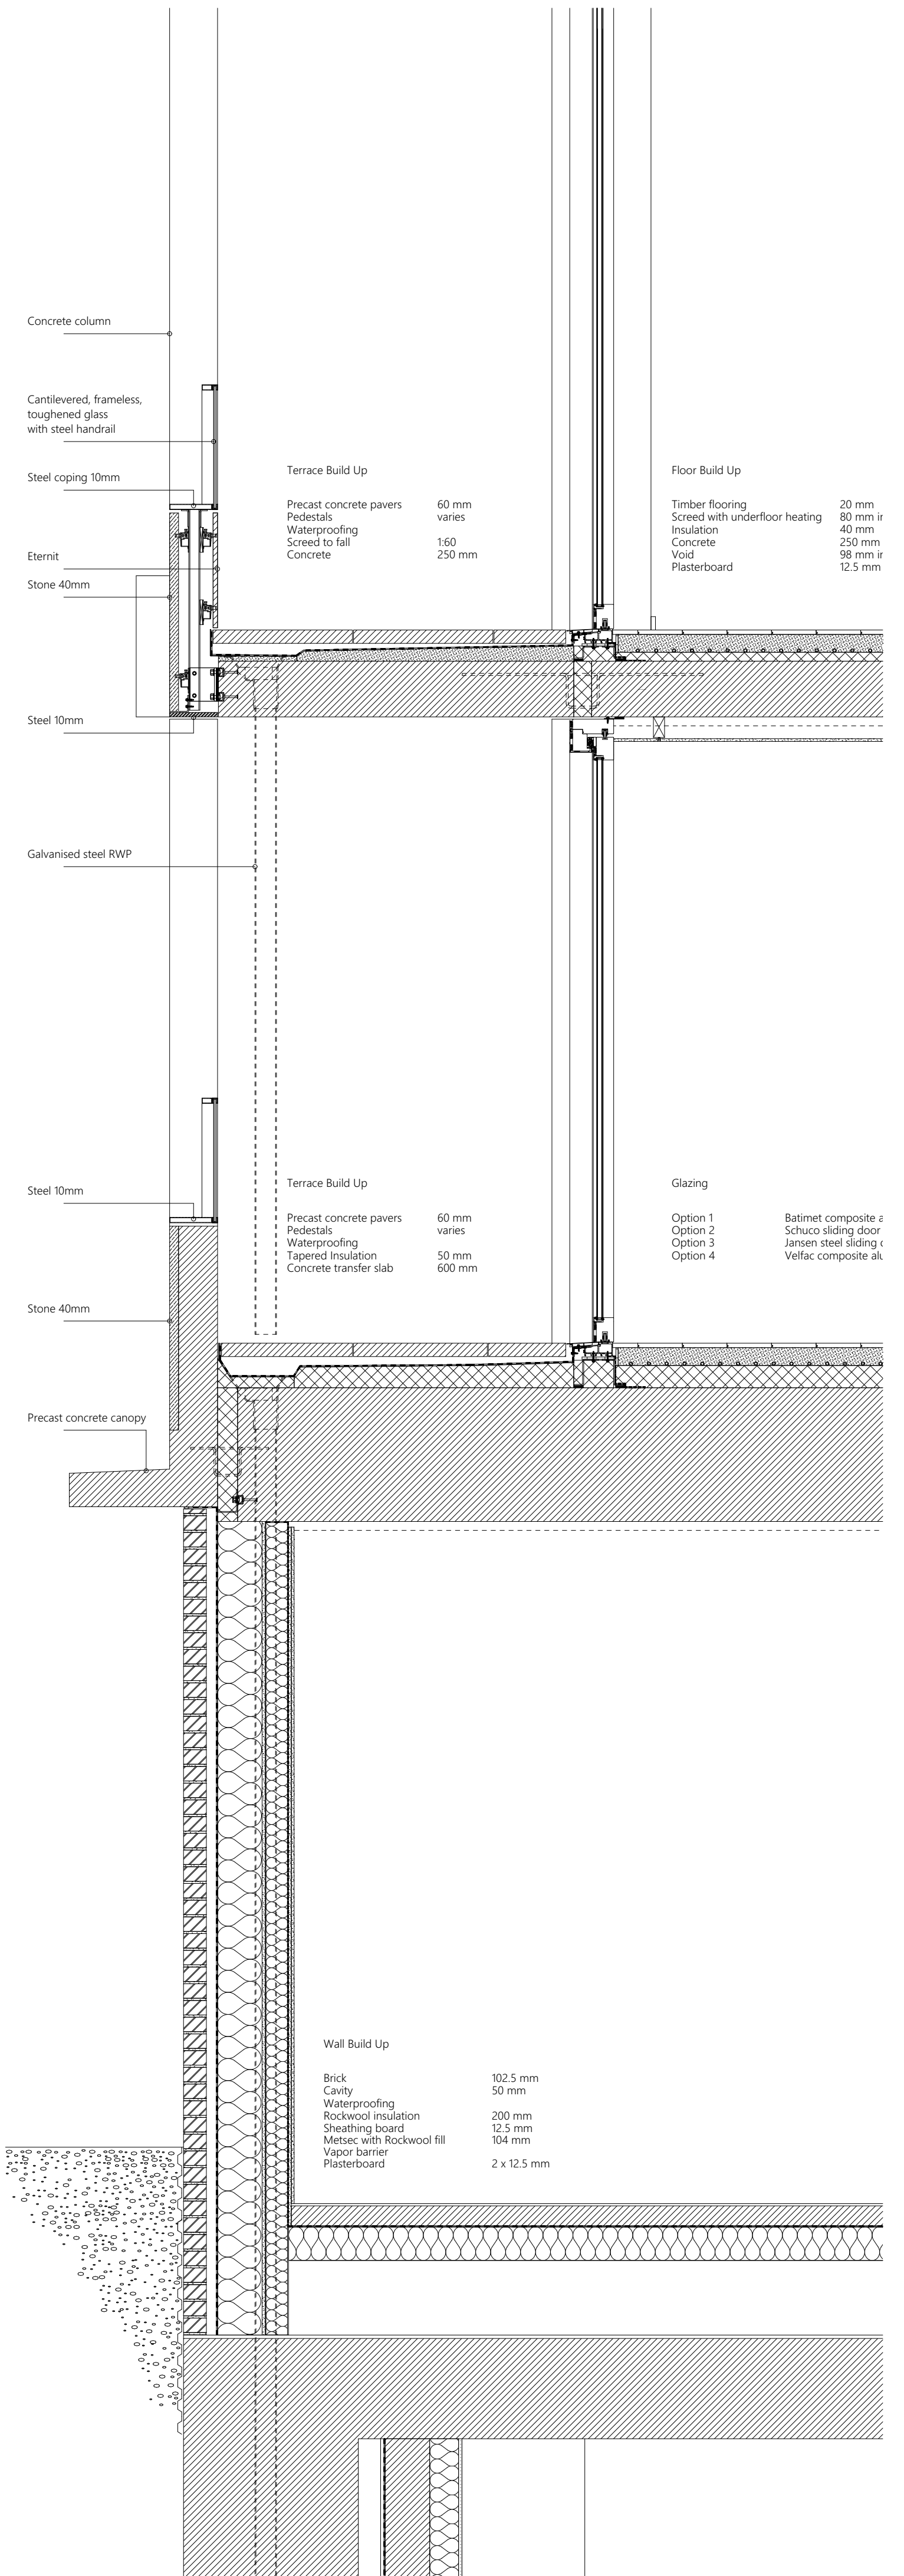


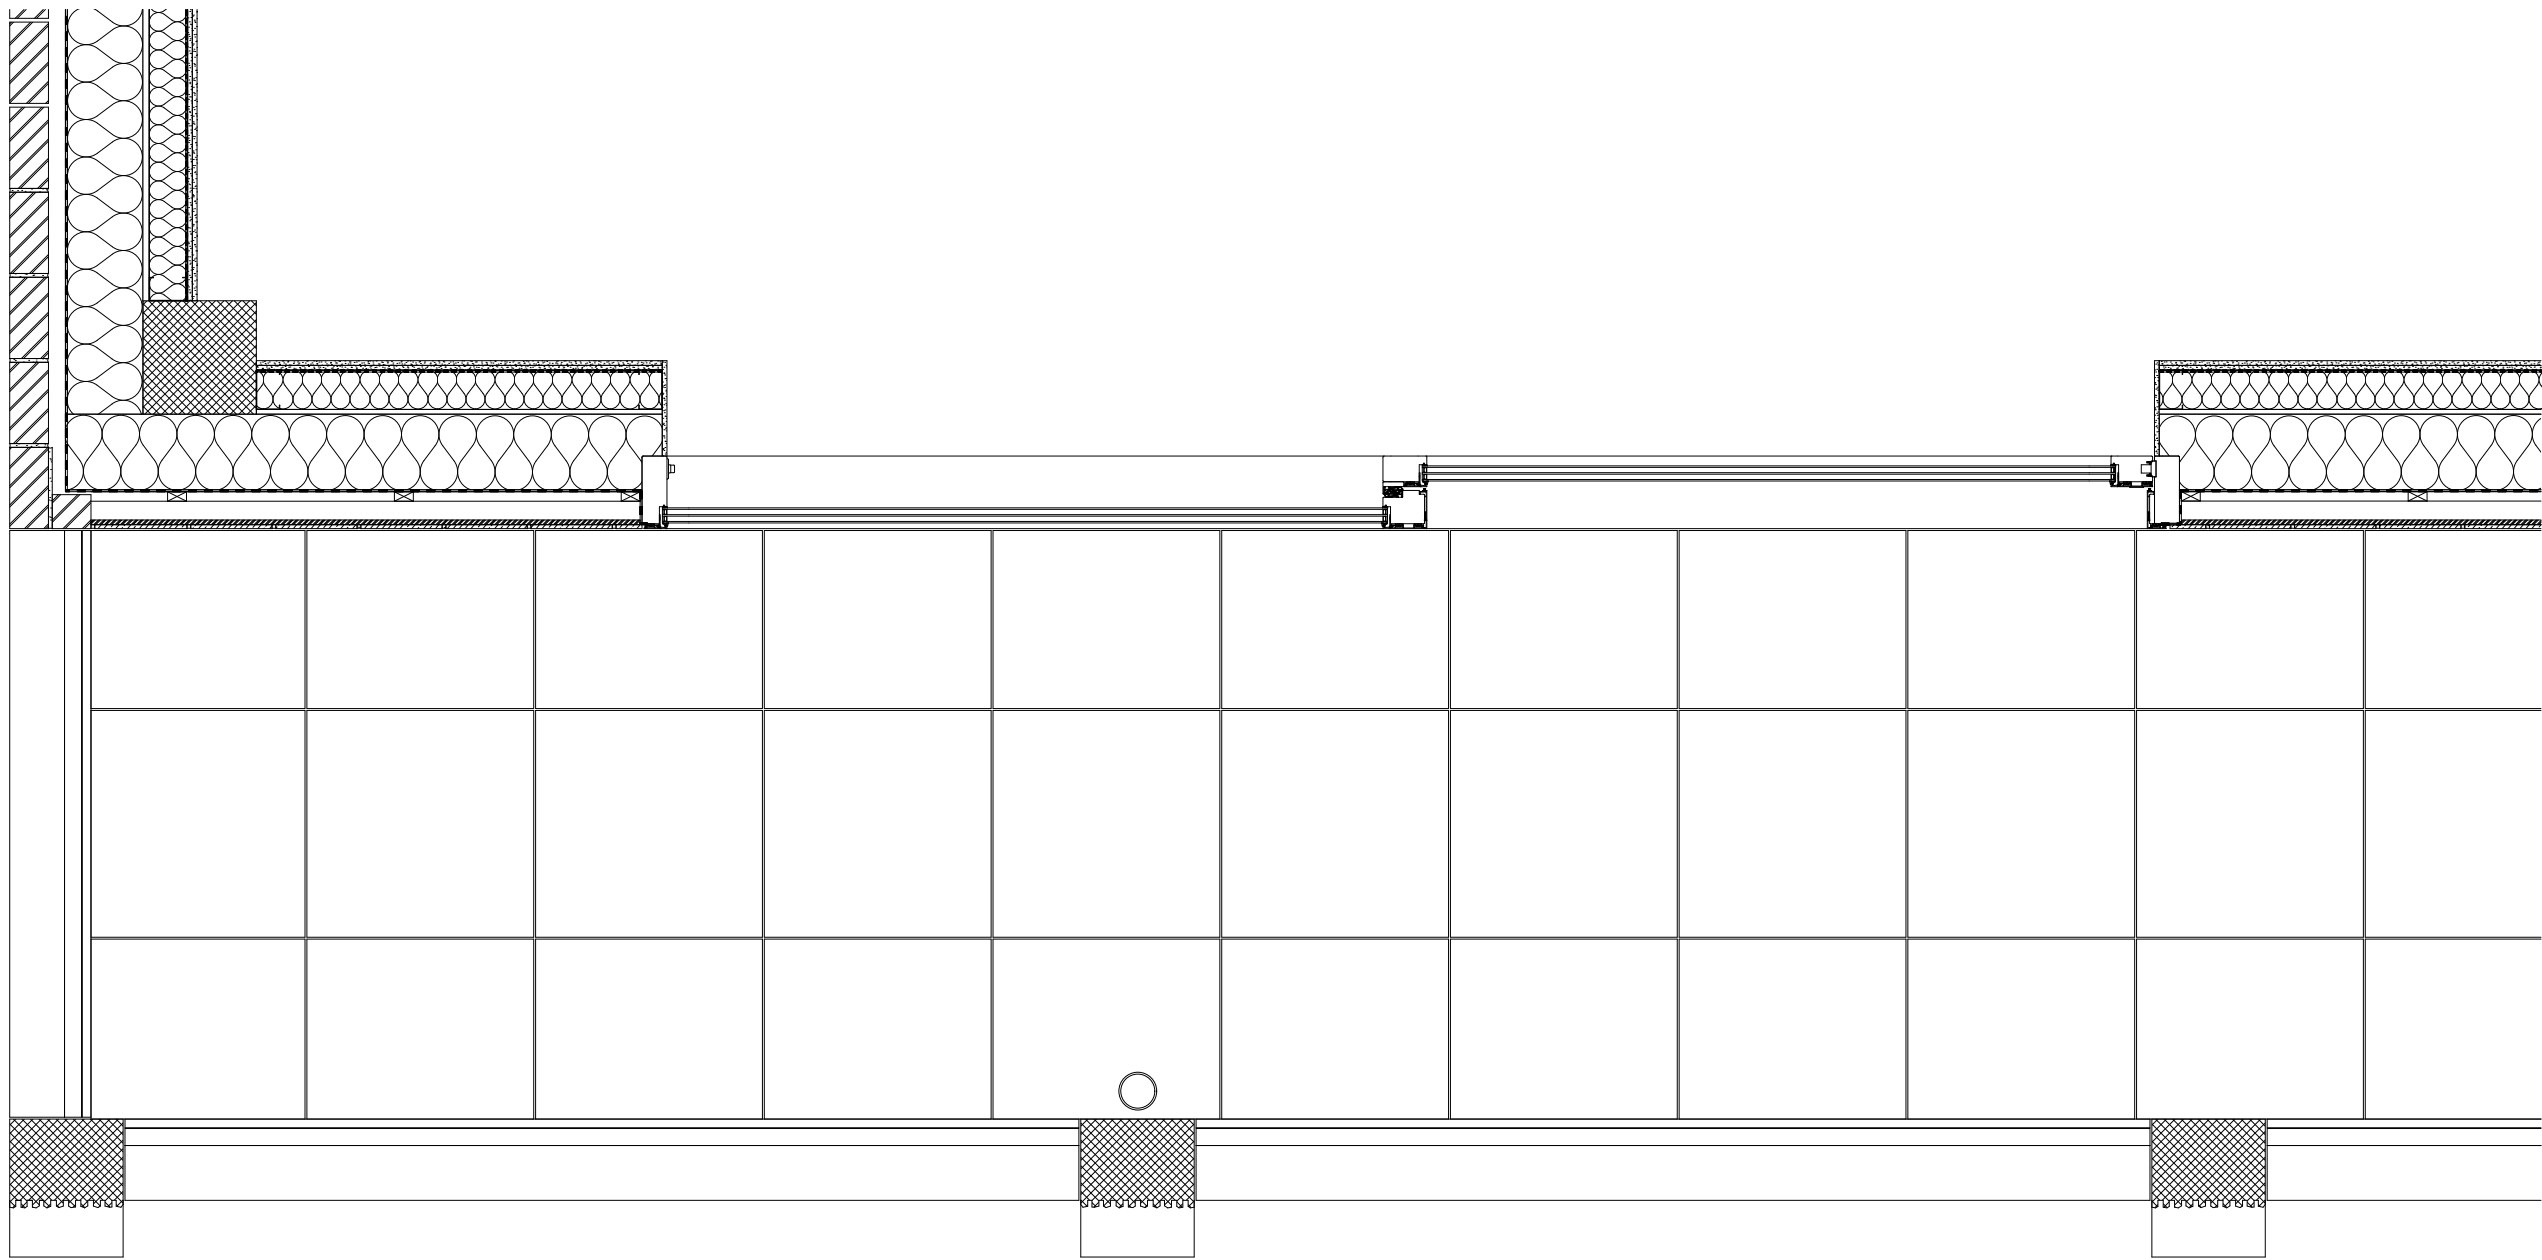

| INDEX | DATE     | REASON FOR ISSUE | NAME |
|-------|----------|------------------|------|
| P01   | 06.08.19 | Planning         | JH   |

Caruso St John Architects

477 St Pancras Commercial Centre

Detail Elevation - Residential - Terrace with retail entrance

PLANNING

| 477         | CSJ    | M1   | ZZ    | DE   | A          | 7021   | S1     | P01      |
|-------------|--------|------|-------|------|------------|--------|--------|----------|
| Project No. | Author | Unit | Level | Type | Discipline | Number | Status | Revision |

| 1:20  | 594 x 841       | 06/08/2019 | 06/08/2019 | LDV   | RH      |
|-------|-----------------|------------|------------|-------|---------|
| Scale | Size W x H (mm) | Date       | Revised    | Drawn | Checked |

| STAGE 02      | ±0.00 = 0.00 AOD |
|---------------|------------------|
| Project phase | Project datum    |

Client:  
W-RE  
25 Bruton Pl, Mayfair, London W1J 6NF

Project manager:  
Blackburn & Co.  
No 1, Clink Street, London, SE1 9DG

Architect:  
Caruso St John Architects LLP  
1 Coate Street, London E2 9AG, UK, +44 (0)20 7613 3161, london@carusostjohn.com

Planning consultant:  
Gerald Eve  
72 Welbeck Street, London, W1G 0AY

Structural engineer:  
AKT II  
White Collar Factory 1 Old Street Yard London EC1Y 8AF

Building services:  
Norman Disney Young  
4 Chiswell Street, London EC1Y 4UP, United Kingdom

Quantity surveyor:  
Exigere  
Morelands 5-23 Old Street London EC1V 9HL

Registered office: Caruso St John LLP is a Limited Liability Partnership registered in England No. OC316361