
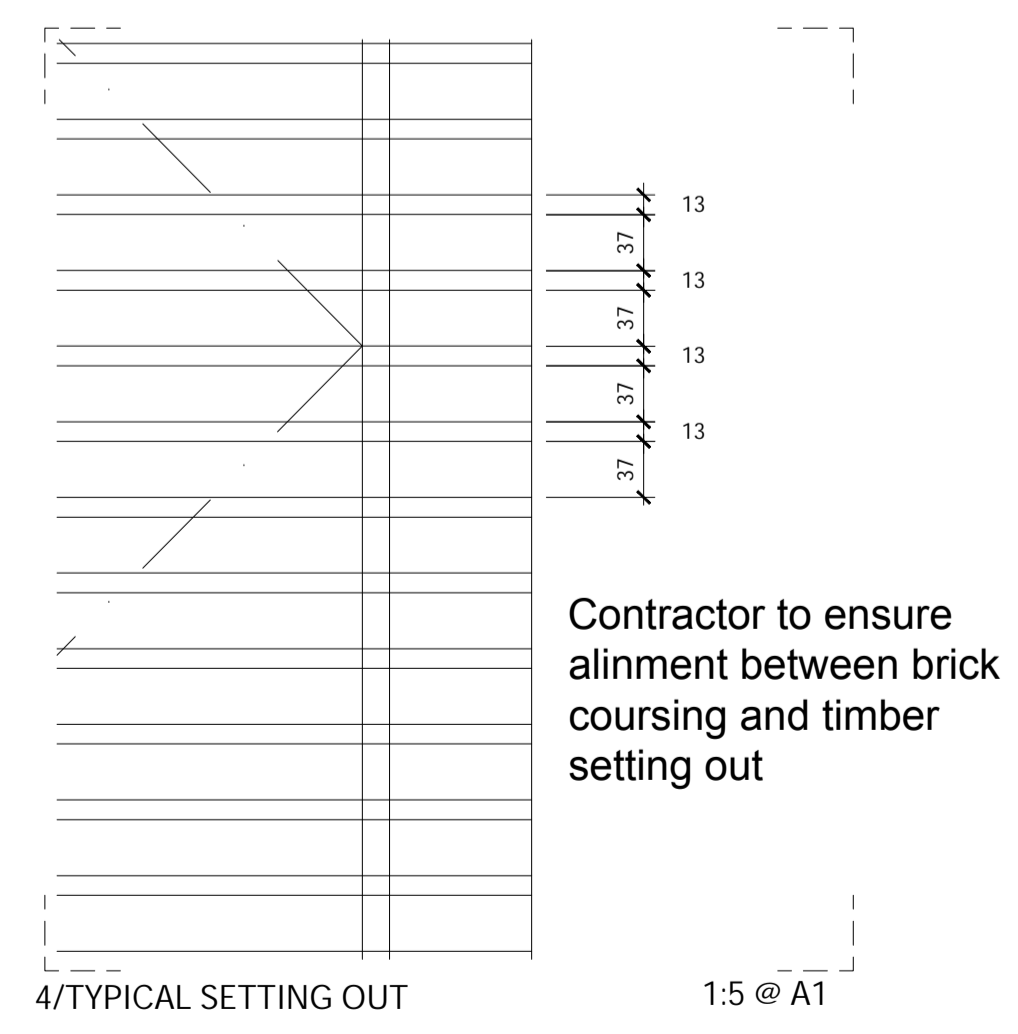
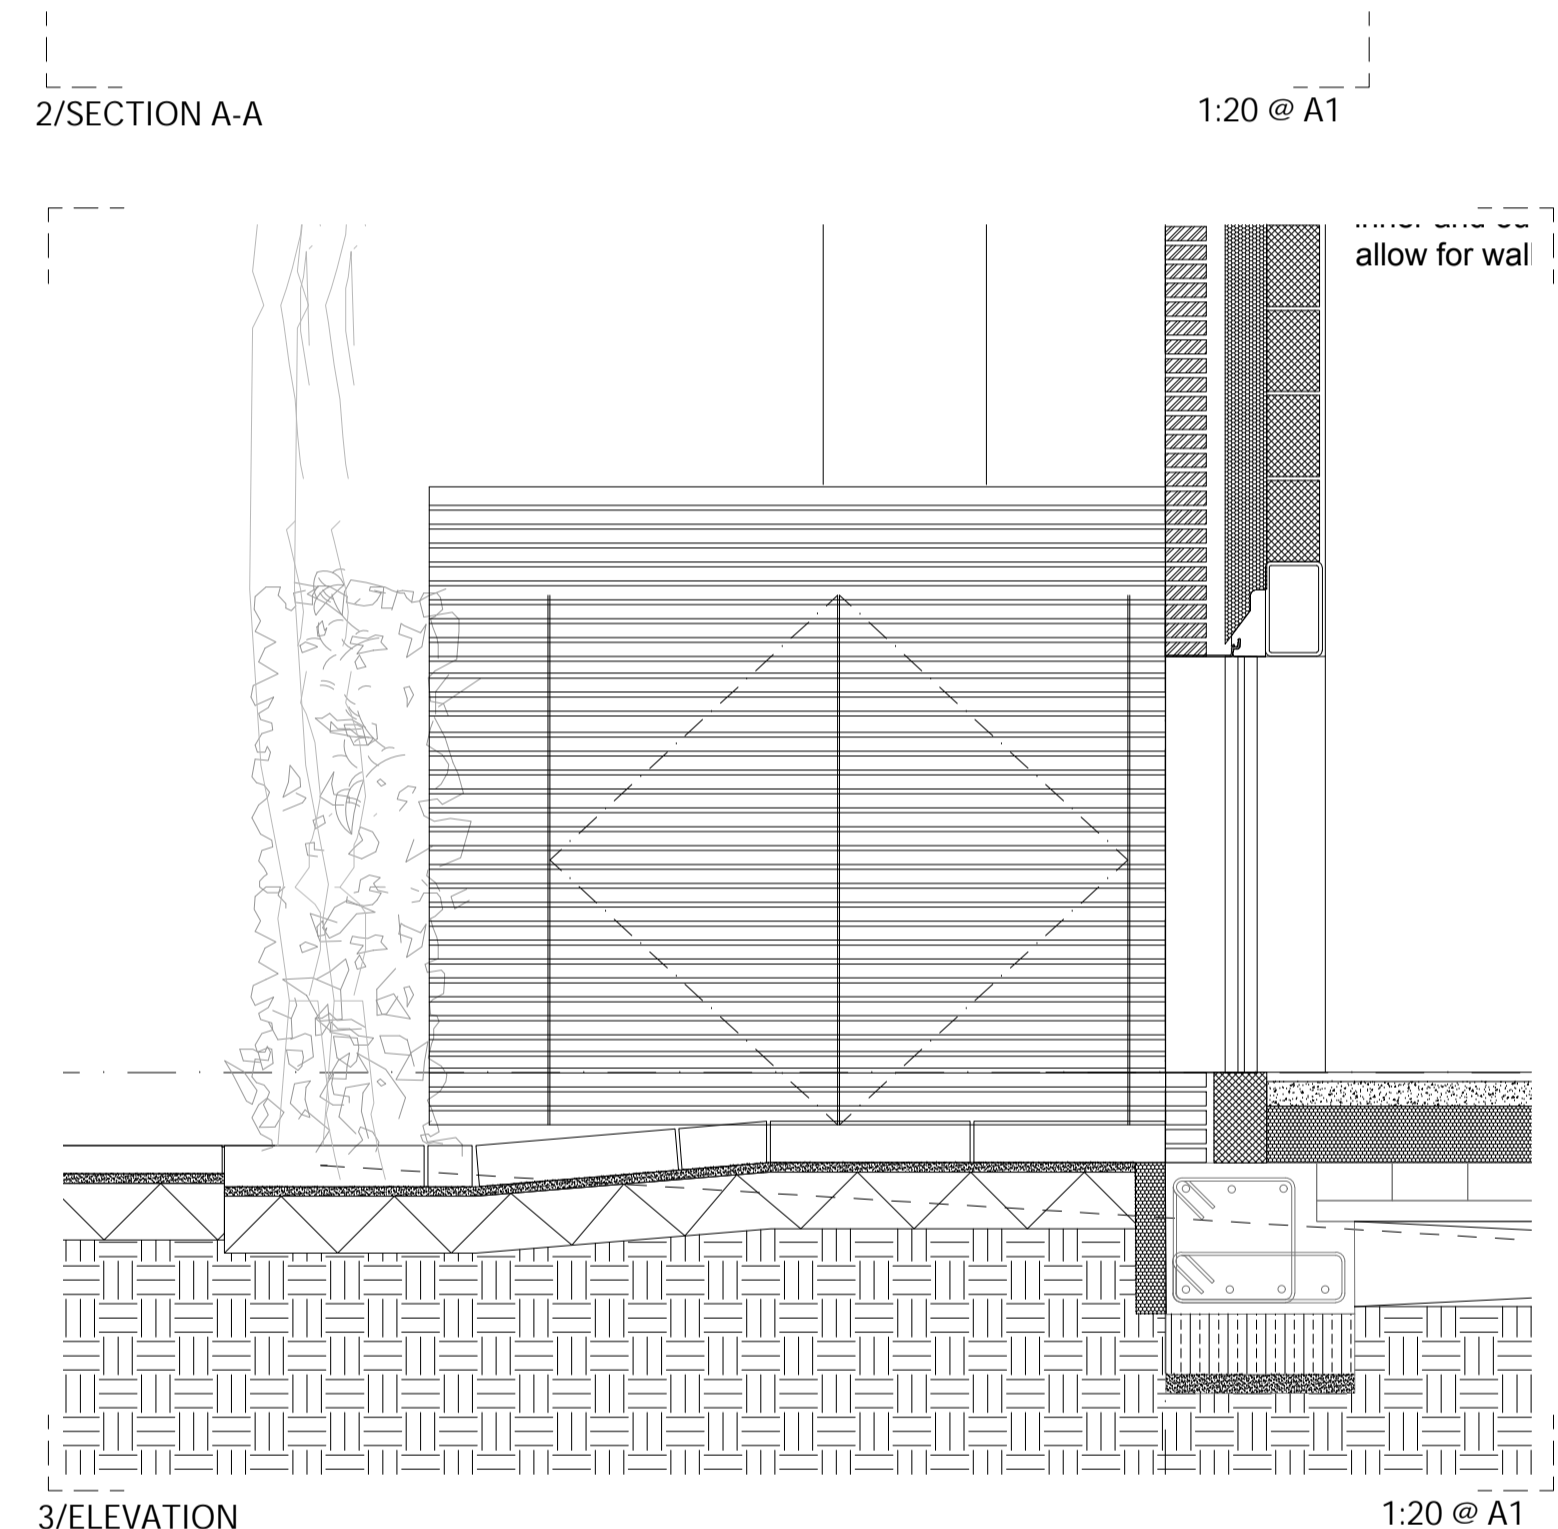
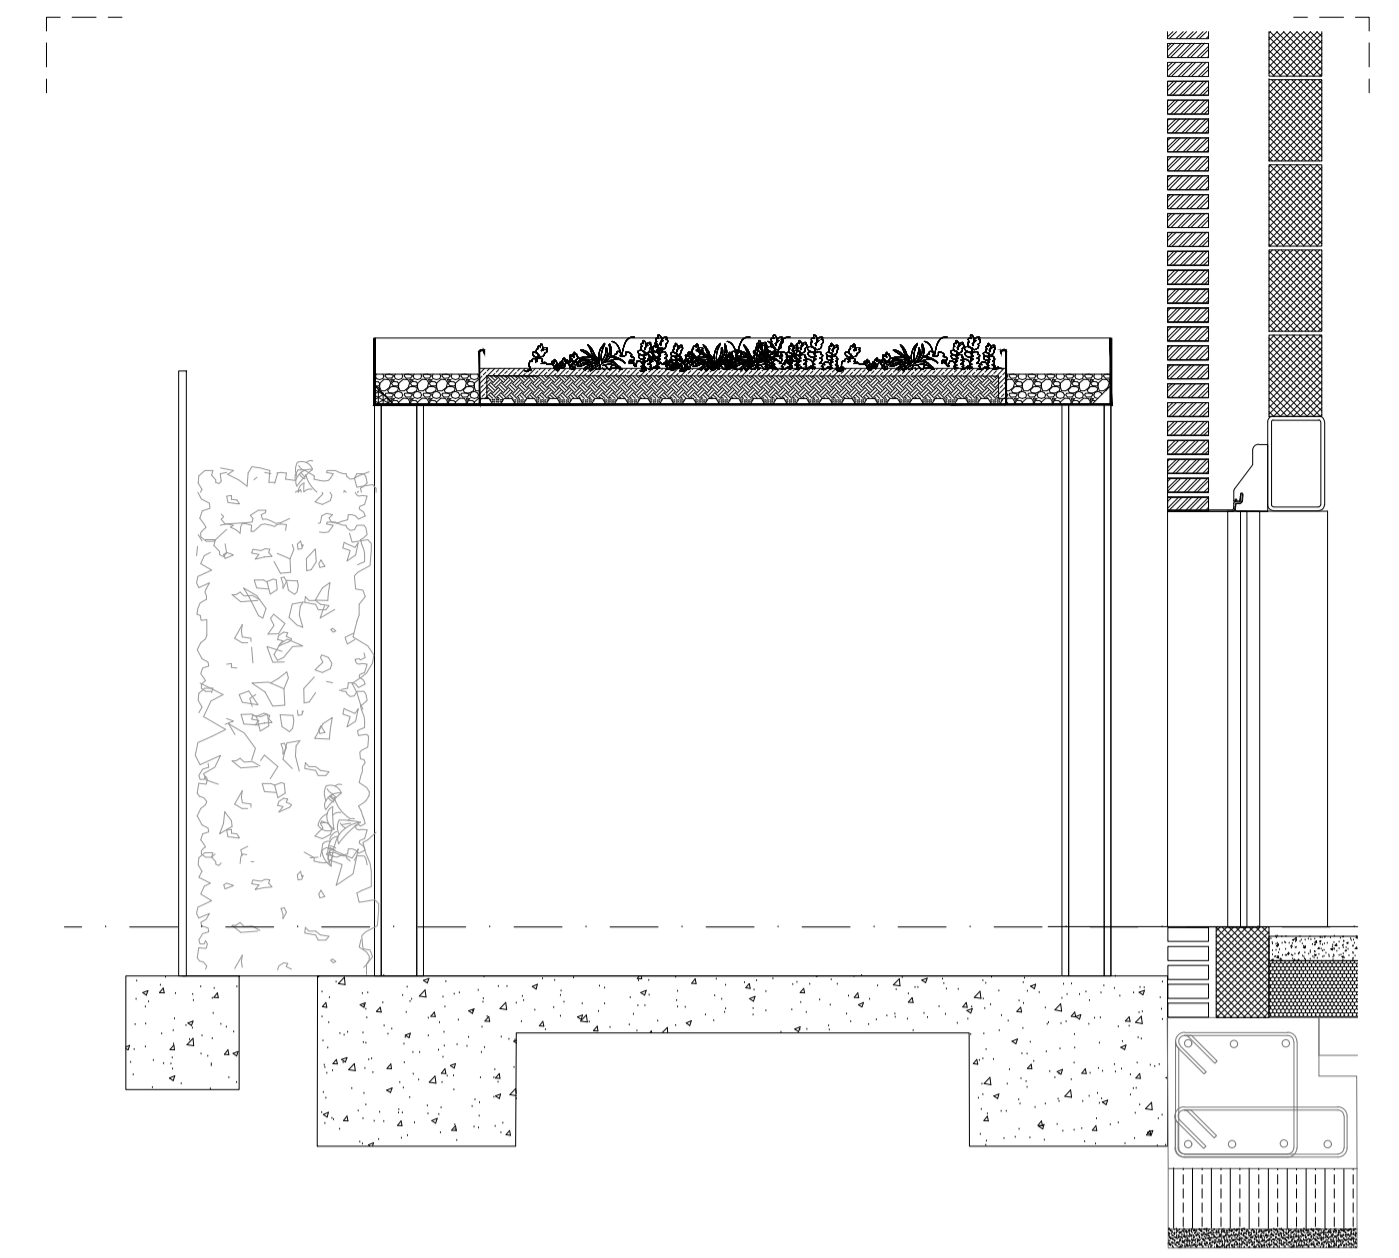
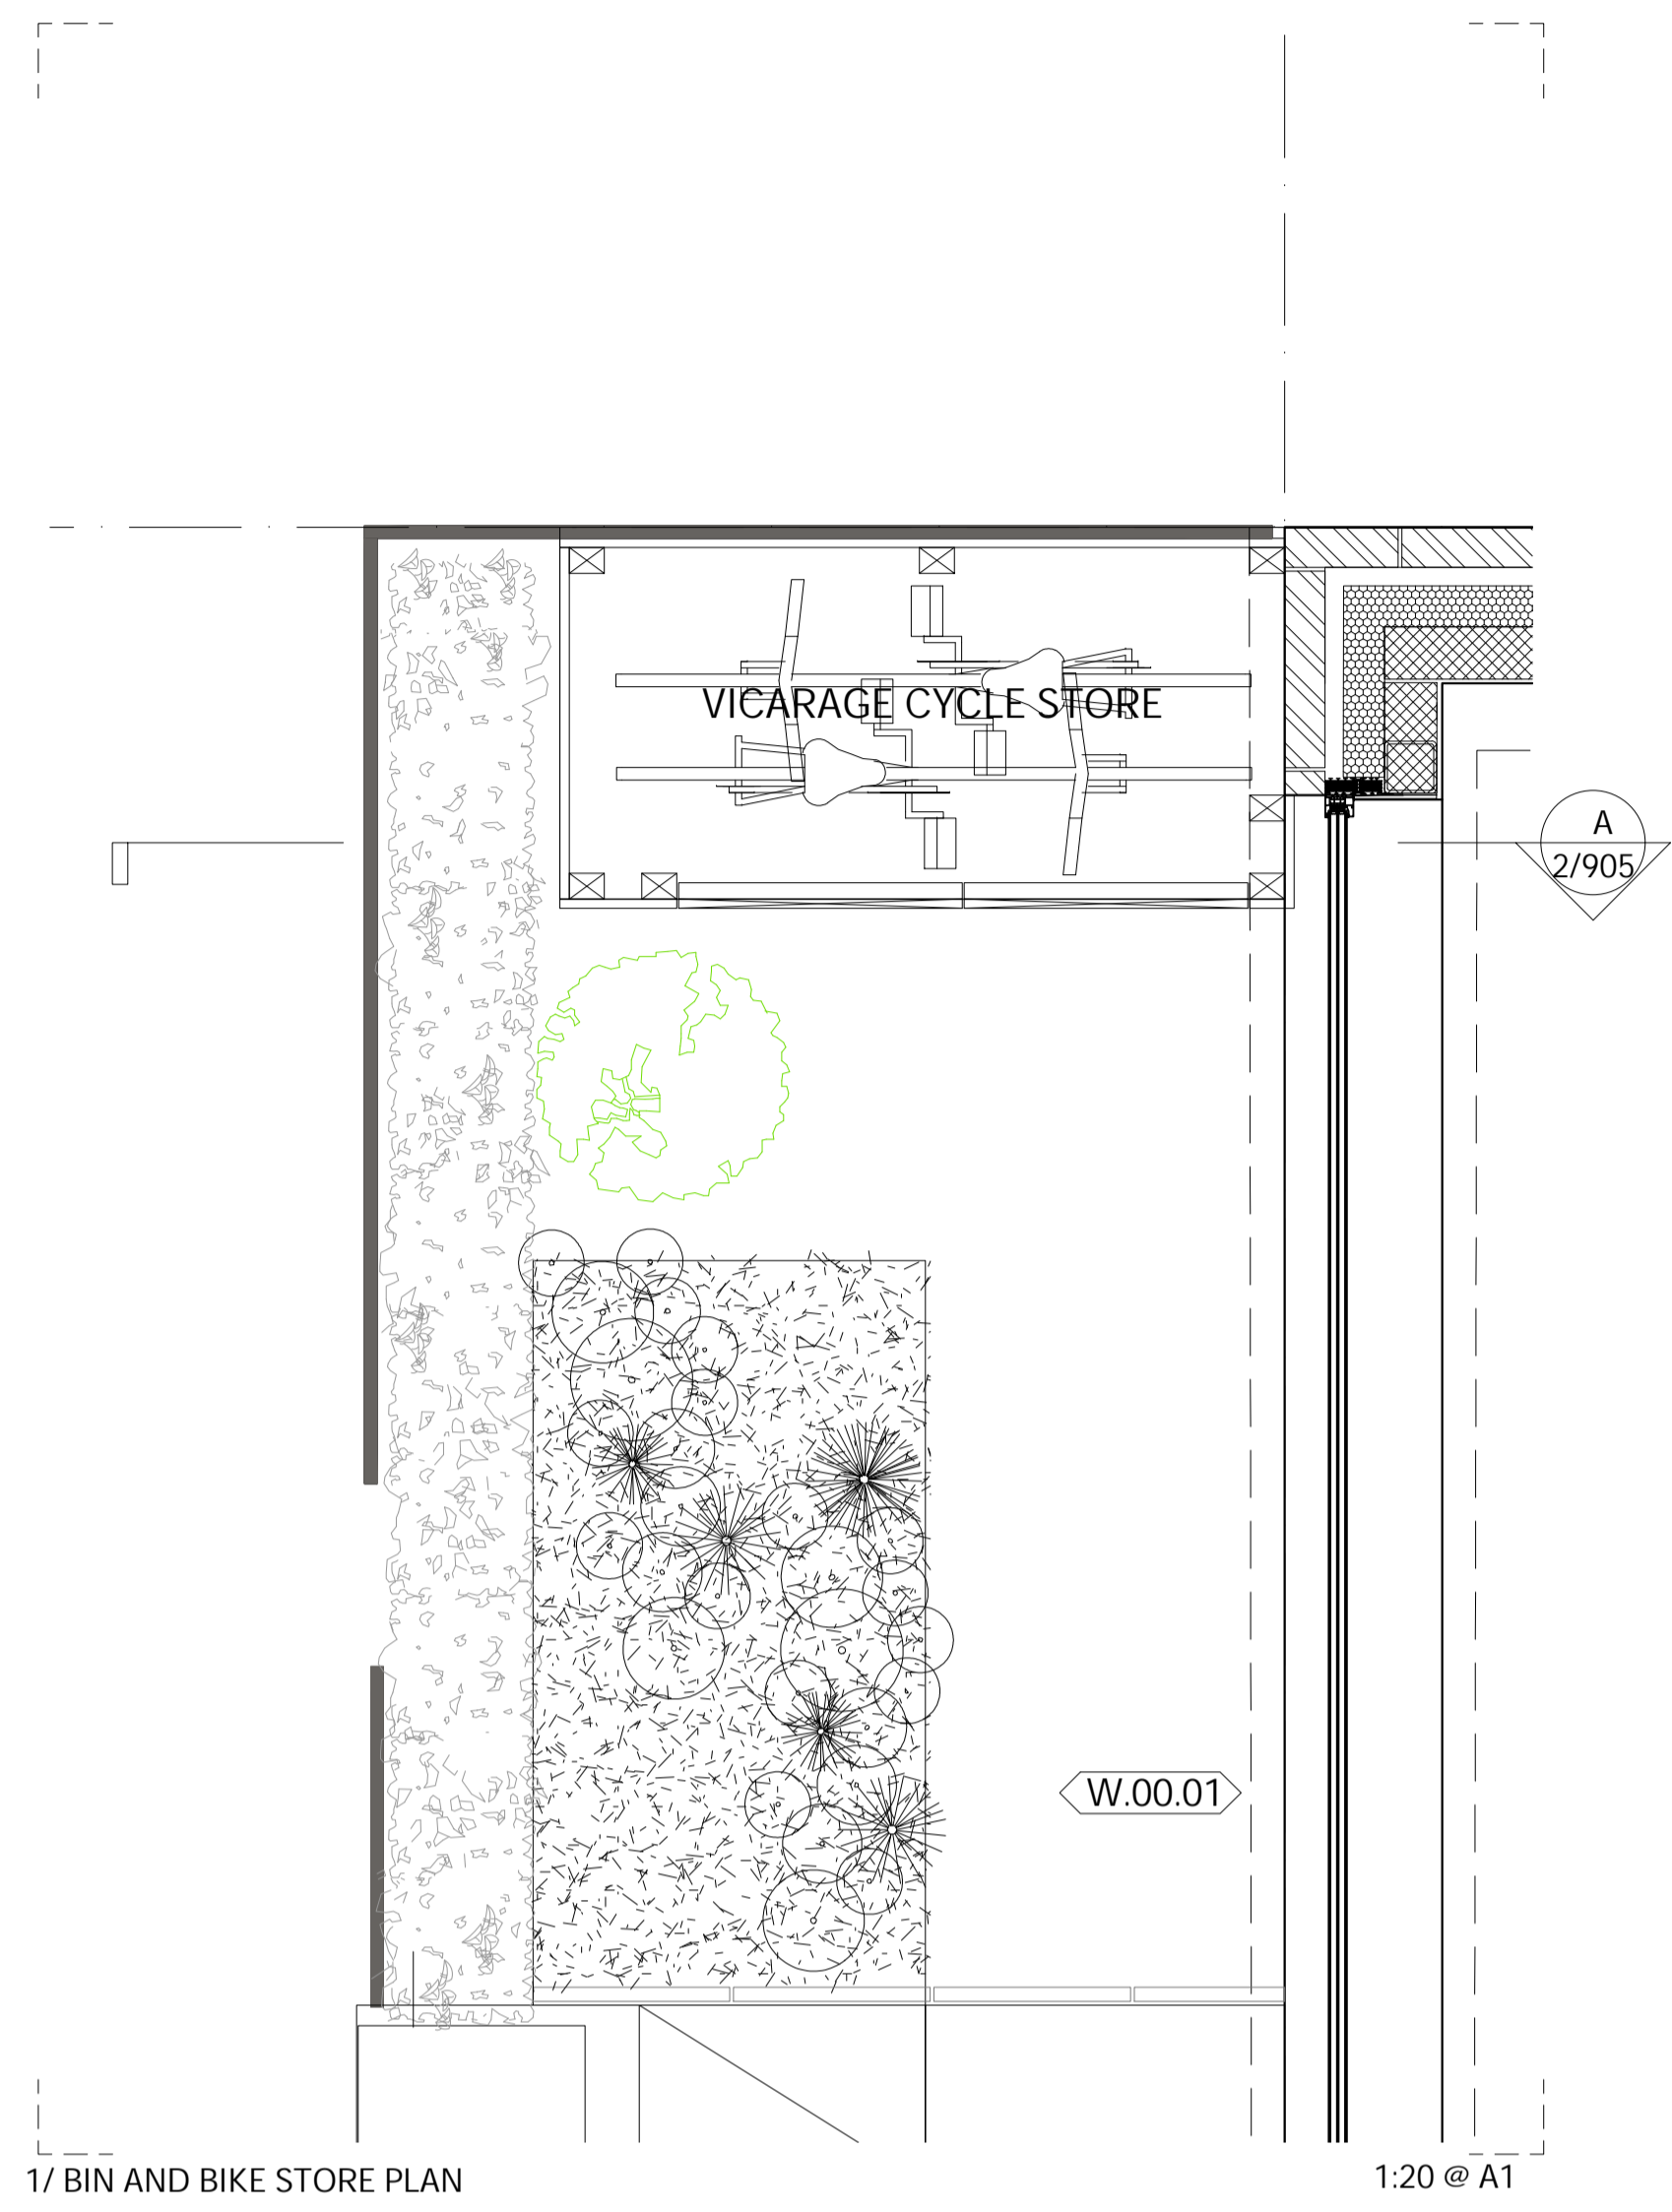


These drawings are for illustrative purposes and may not represent what is physically present. Should any discrepancy between the drawings and the existing arrangements be discovered, Edwards Wilson shall be notified in writing as soon as possible. Do not scale from this drawing, all dimensions to be verified prior to commencing works on site.

Where available this drawing should be read in conjunction with all general arrangements, structural and MEP drawings, schedule of works and specification.

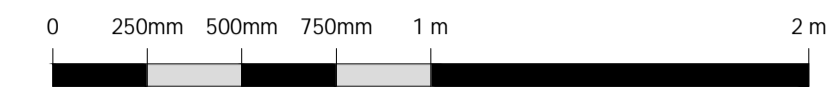

Rev	Description	Date
/	Issued as further information	19.08.19

Client	Diocese of London
Project	St Peters Church Vicarage
Address	St Peters Church Vicarage Belsize Park Belsize Square London NW3 4HJ
Project No.	6179-01
Drawing No.	906
Drawing Date	19.08.19
Drawing Title	Bike and Bin Store Details Sheet 4
Drawing Status	Tender
Drawing Scale	1:40@A3 / 1:20 @A1

**EDWARDS  
WILSON**

The Gallery St Margaret Pattens EC3M 1HS	info@e-w.london e-w.london 020 7583 7799
--	--

