

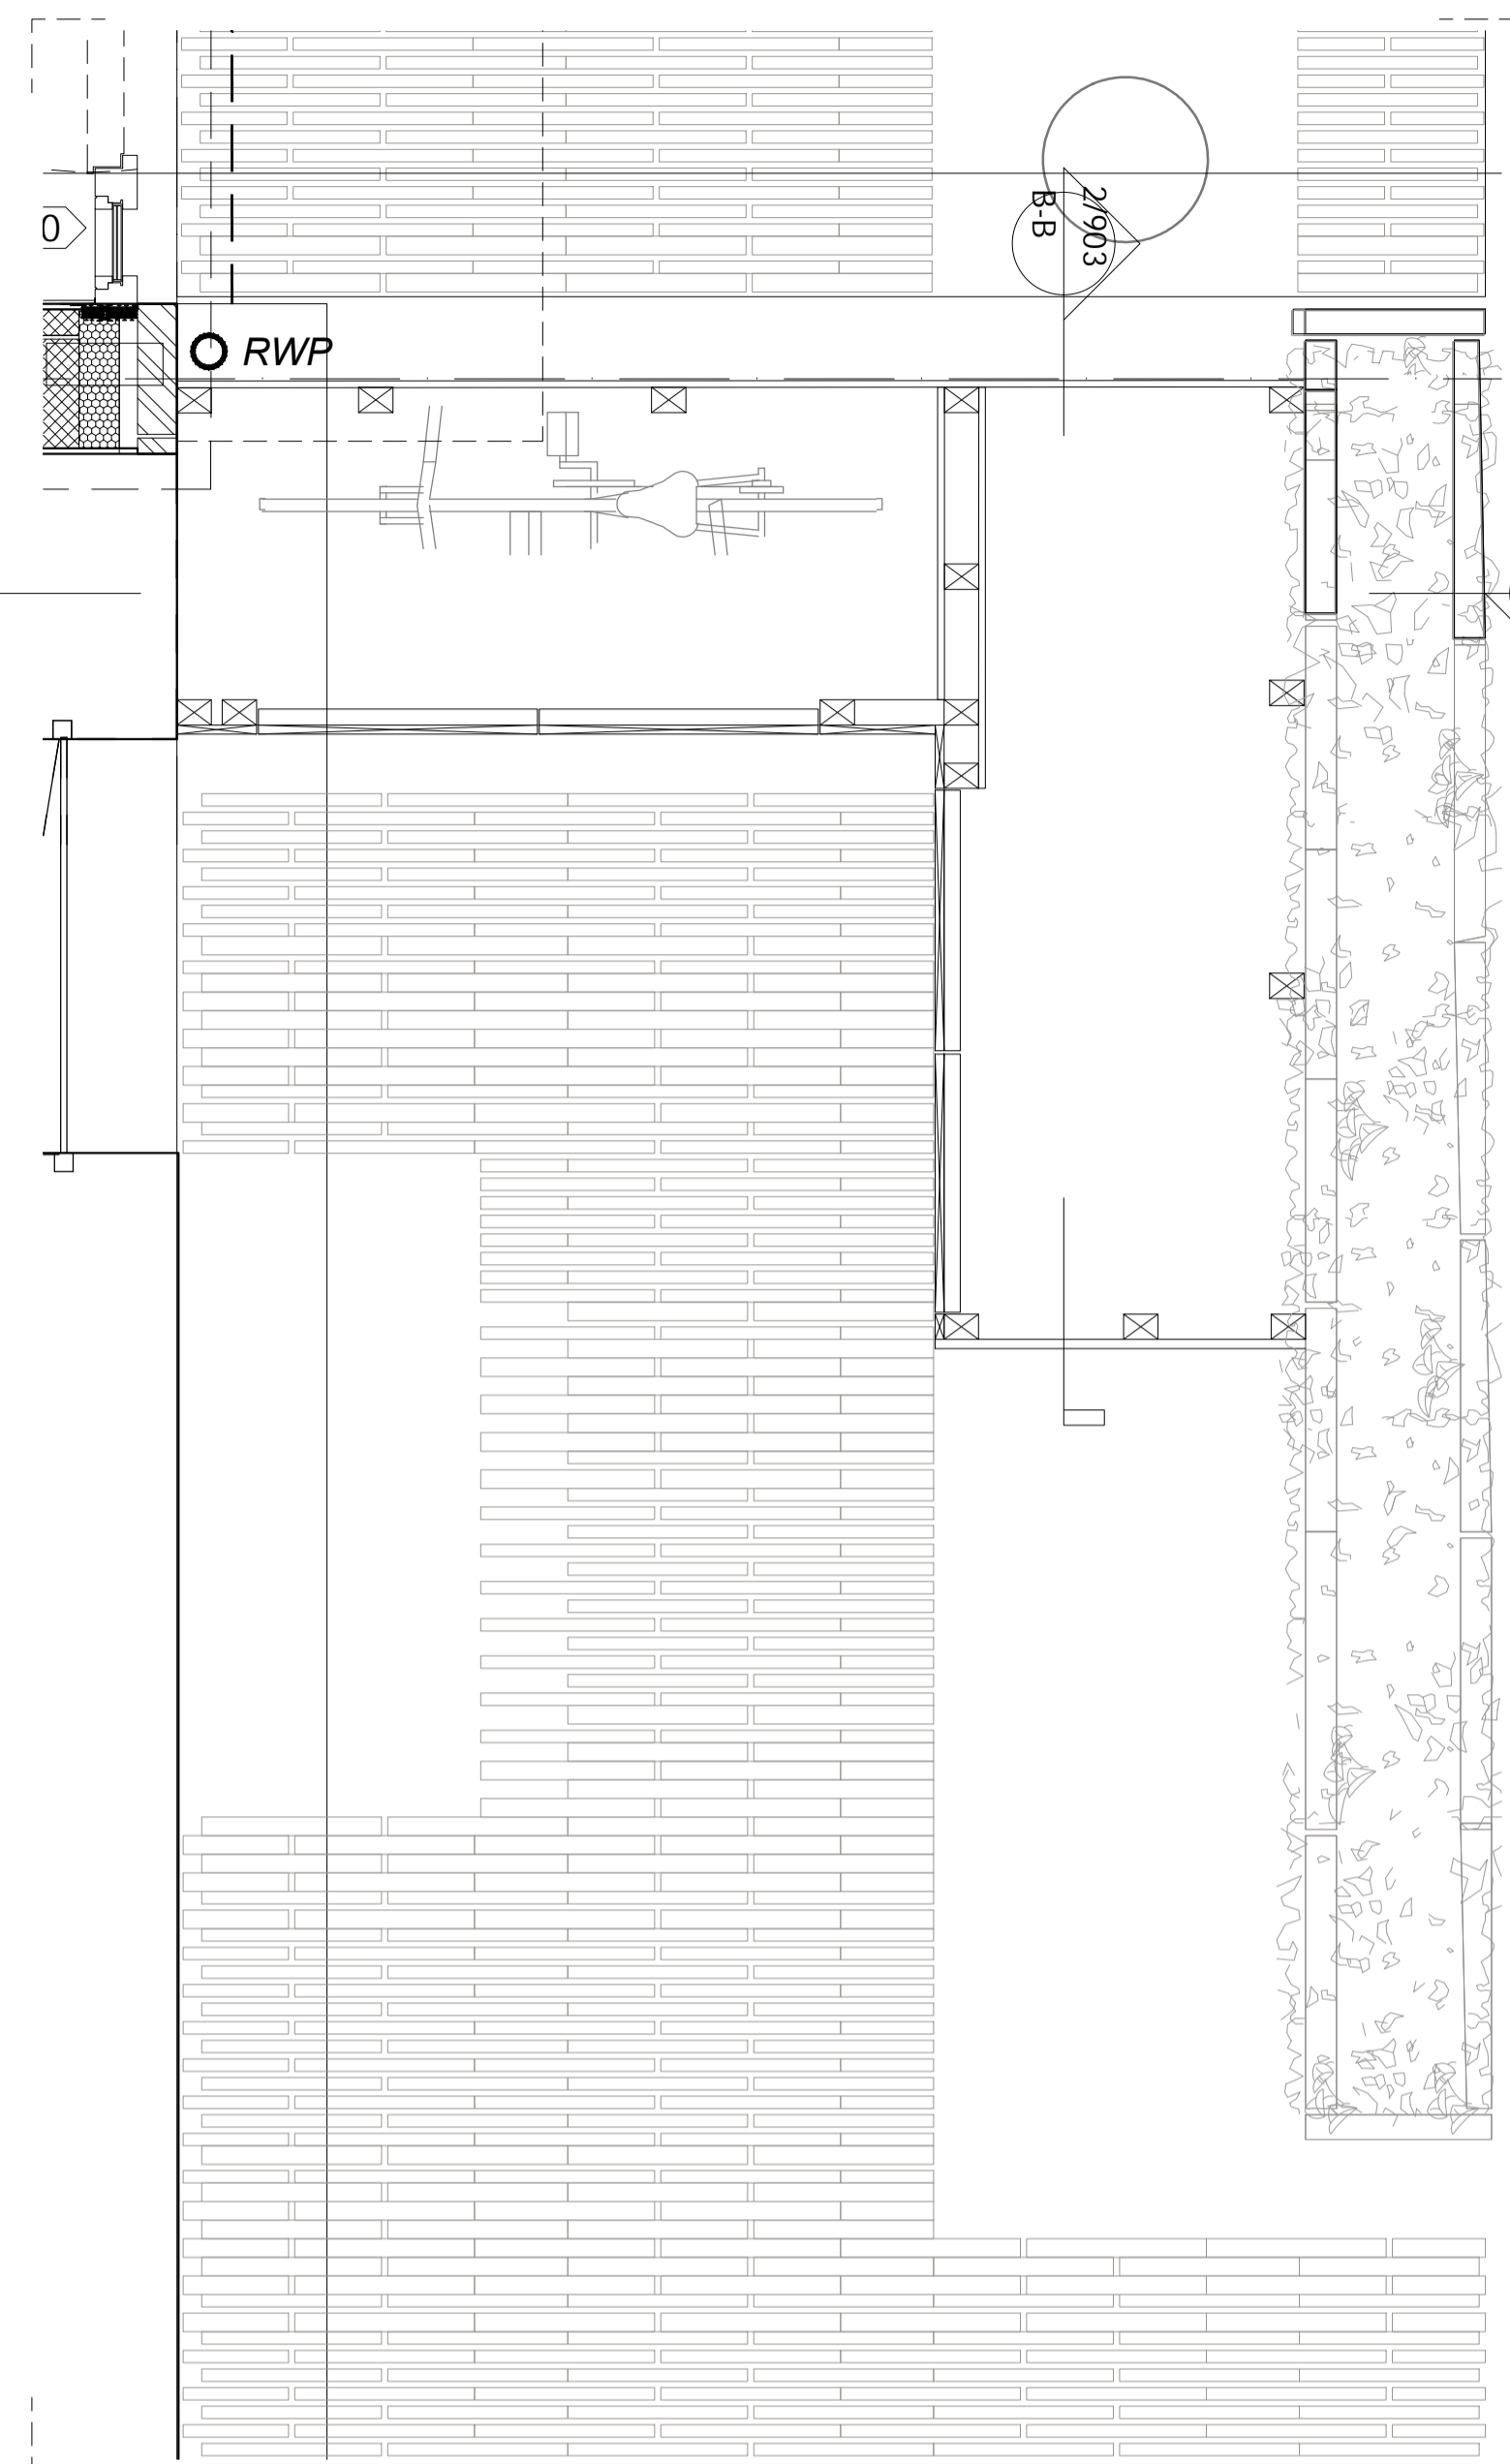


These drawings are for illustrative purposes and may not represent what is physically present. Should any discrepancy between the drawings and the existing arrangements be discovered, Edwards Wilson shall be notified in writing as soon as possible. Do not scale from this drawing, all dimensions to be verified prior to commencing works on site.


Where available this drawing should be read in conjunction with all general arrangements, structural and MEP drawings, schedule of works and specification.

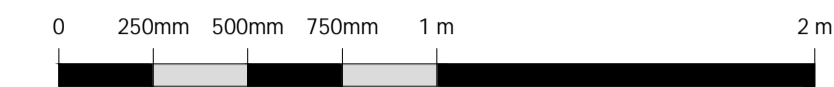


1/ BIN AND BIKE STORE PLAN 1:20 @ A1

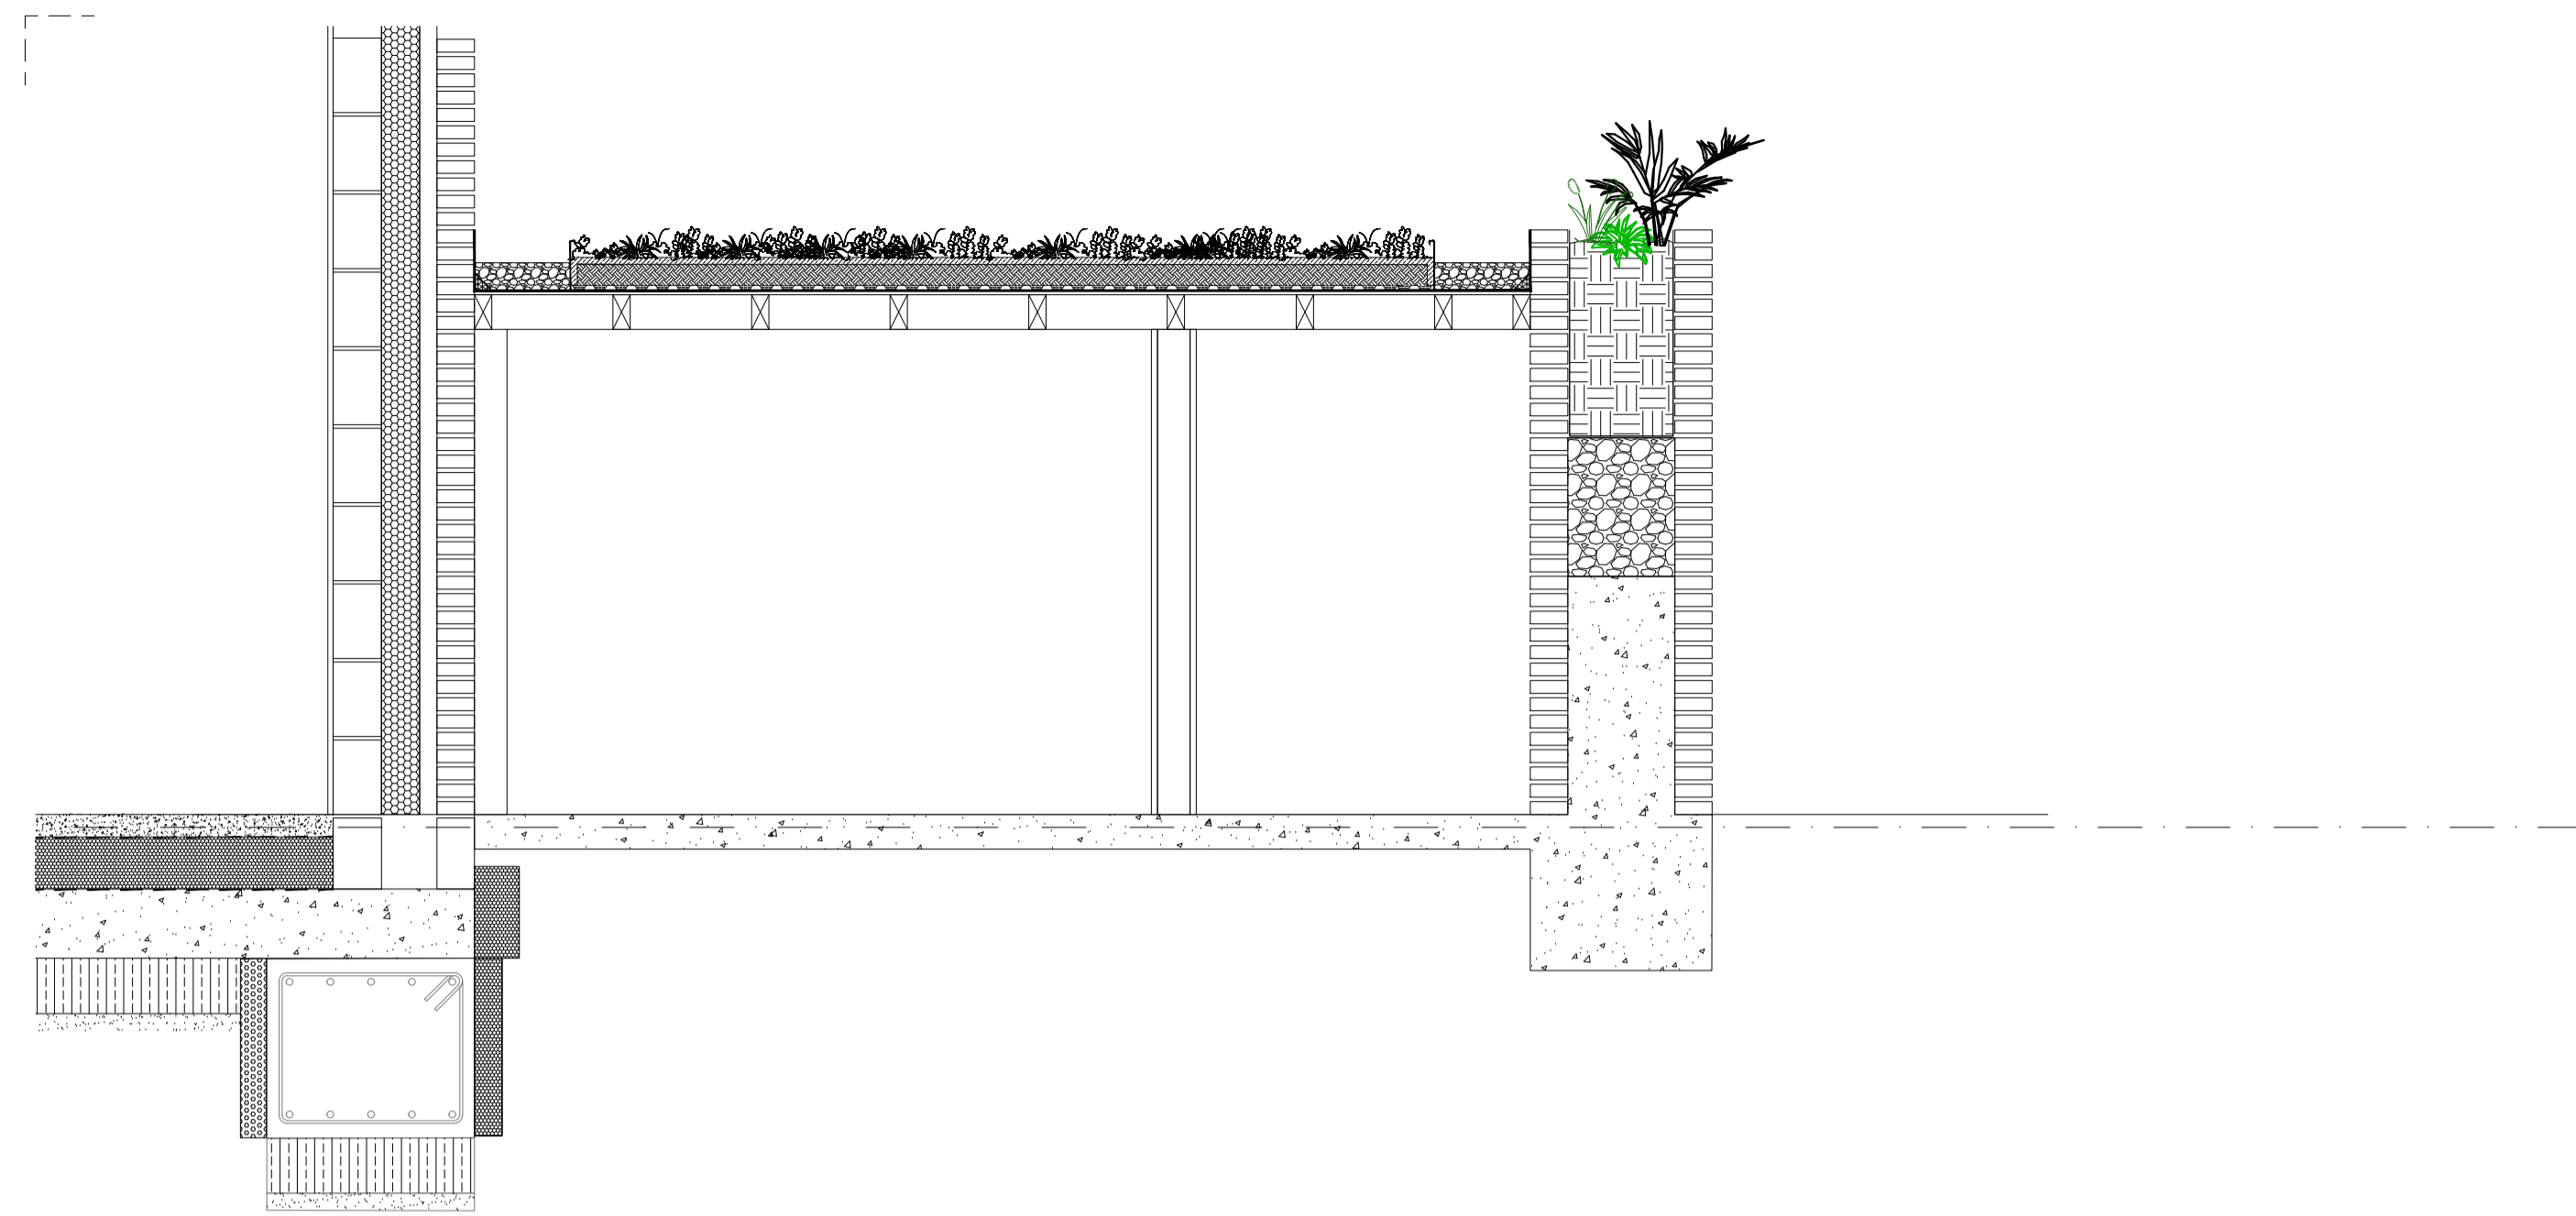


3/SECTION A-A 1:20 @ A1

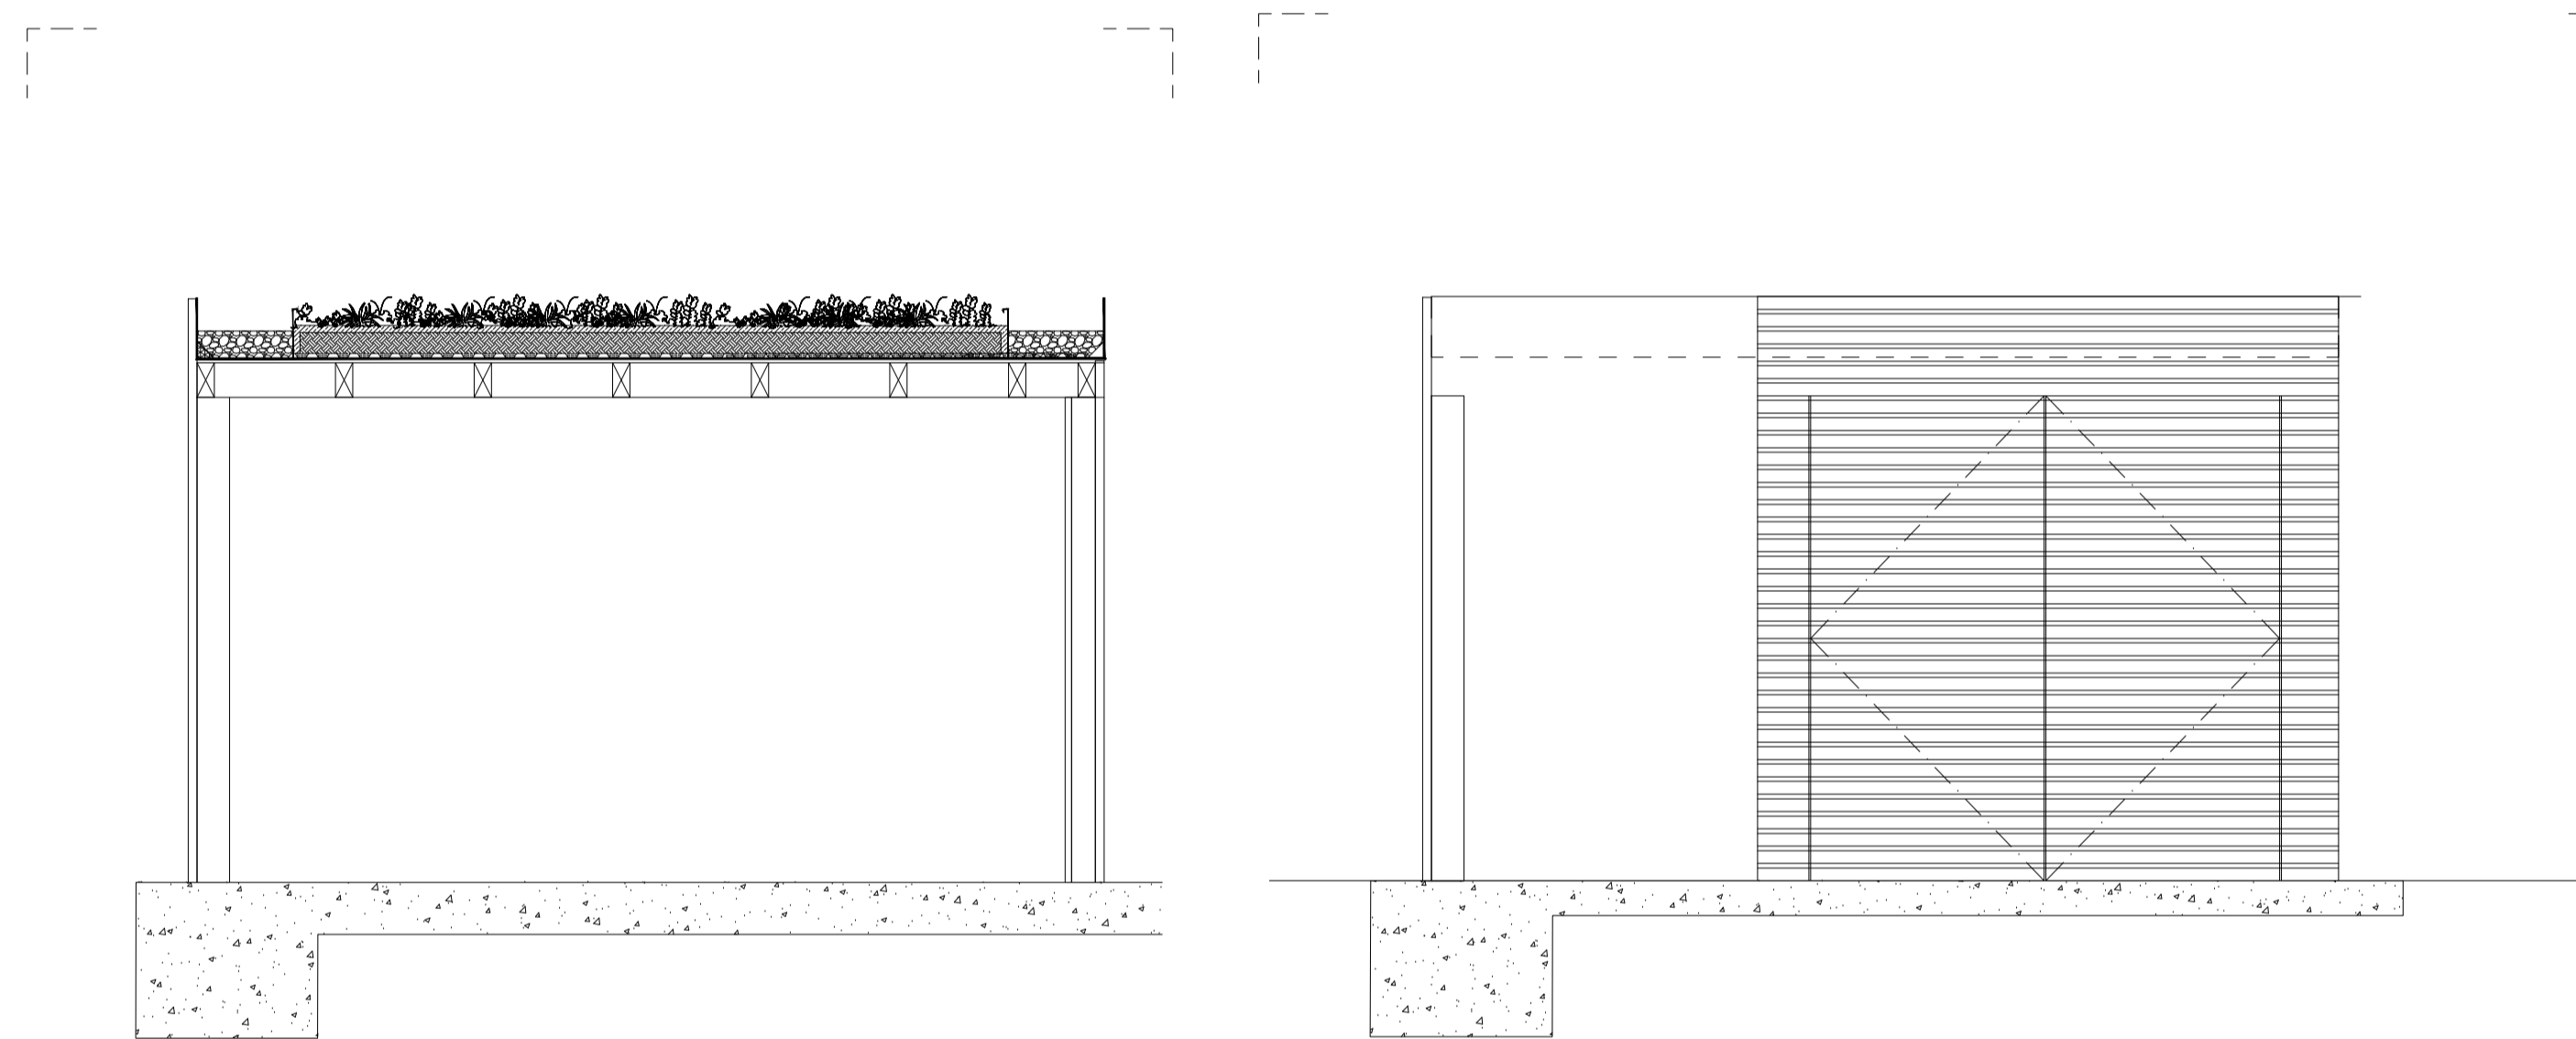

4/SECTION B-B 1:20 @ A1 5/ELEVATION 2 1:20 @ A1

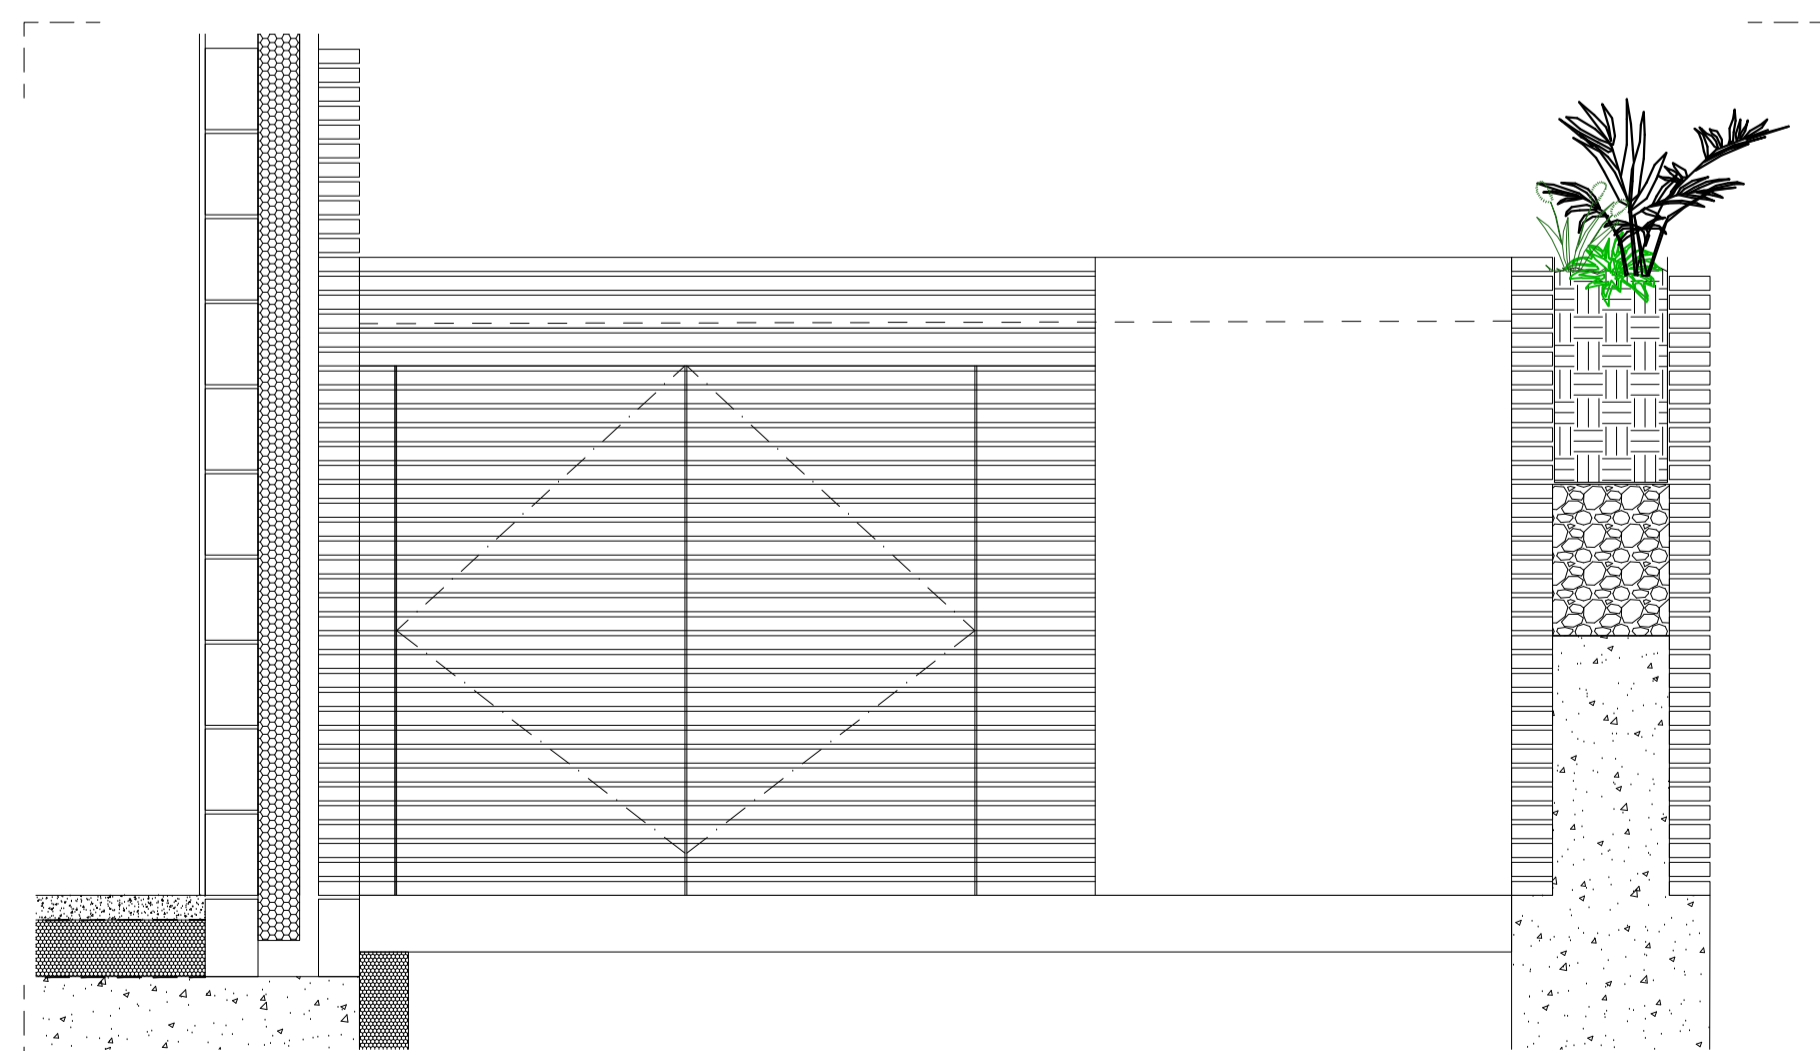

2/ELEVATION 1 1:20 @ A1

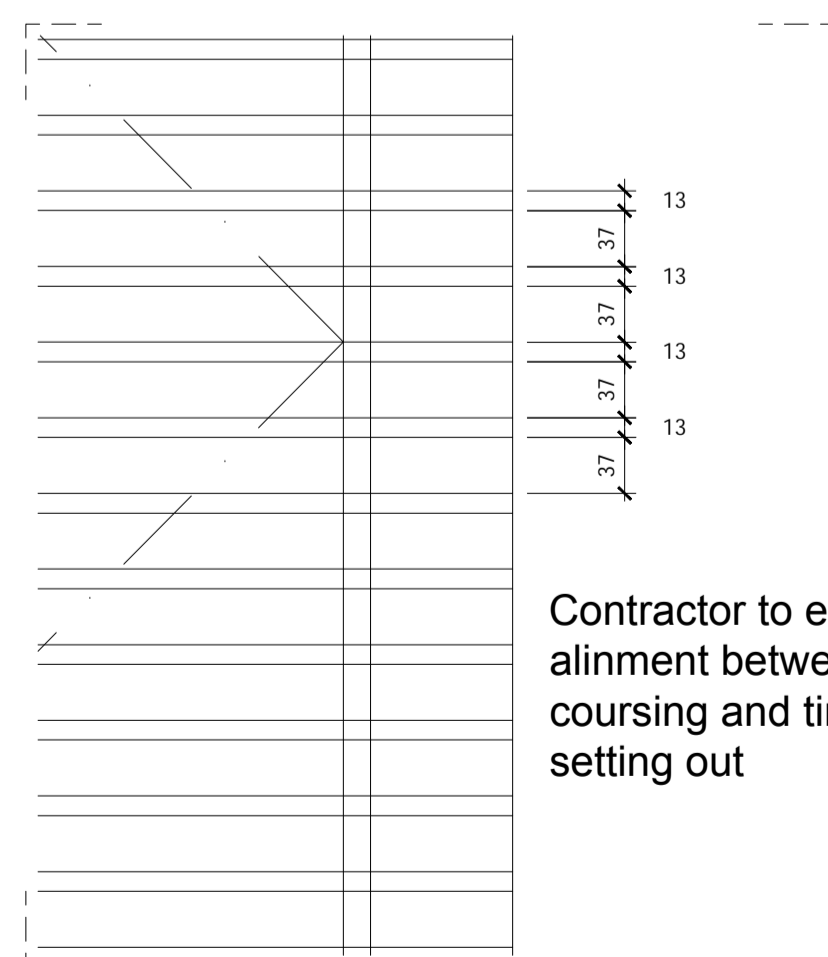

6/TYPICAL SETTING OUT 1:5 @ A1

Rev	Description	Date
/	Issued as further information	19.08.19
Client	Diocese of London	
Project	St Peters Church Vicarage	
Address	St Peters Church Vicarage Belsize Park Belsize Square London NW3 4HJ	
Project No.	6179-01	
Drawing No.	904	
Drawing Date	19.08.19	
Drawing Title	Bike and Bin Store Details Sheet 2	
Drawing Status	Tender	
Drawing Scale	1:40@A3 / 1:20 @A1	

**EDWARDS  
WILSON**

The Gallery  
St Margaret Pattens  
EC3M 1HS

info@e-w.london  
e-w.london  
020 7583 7799

