

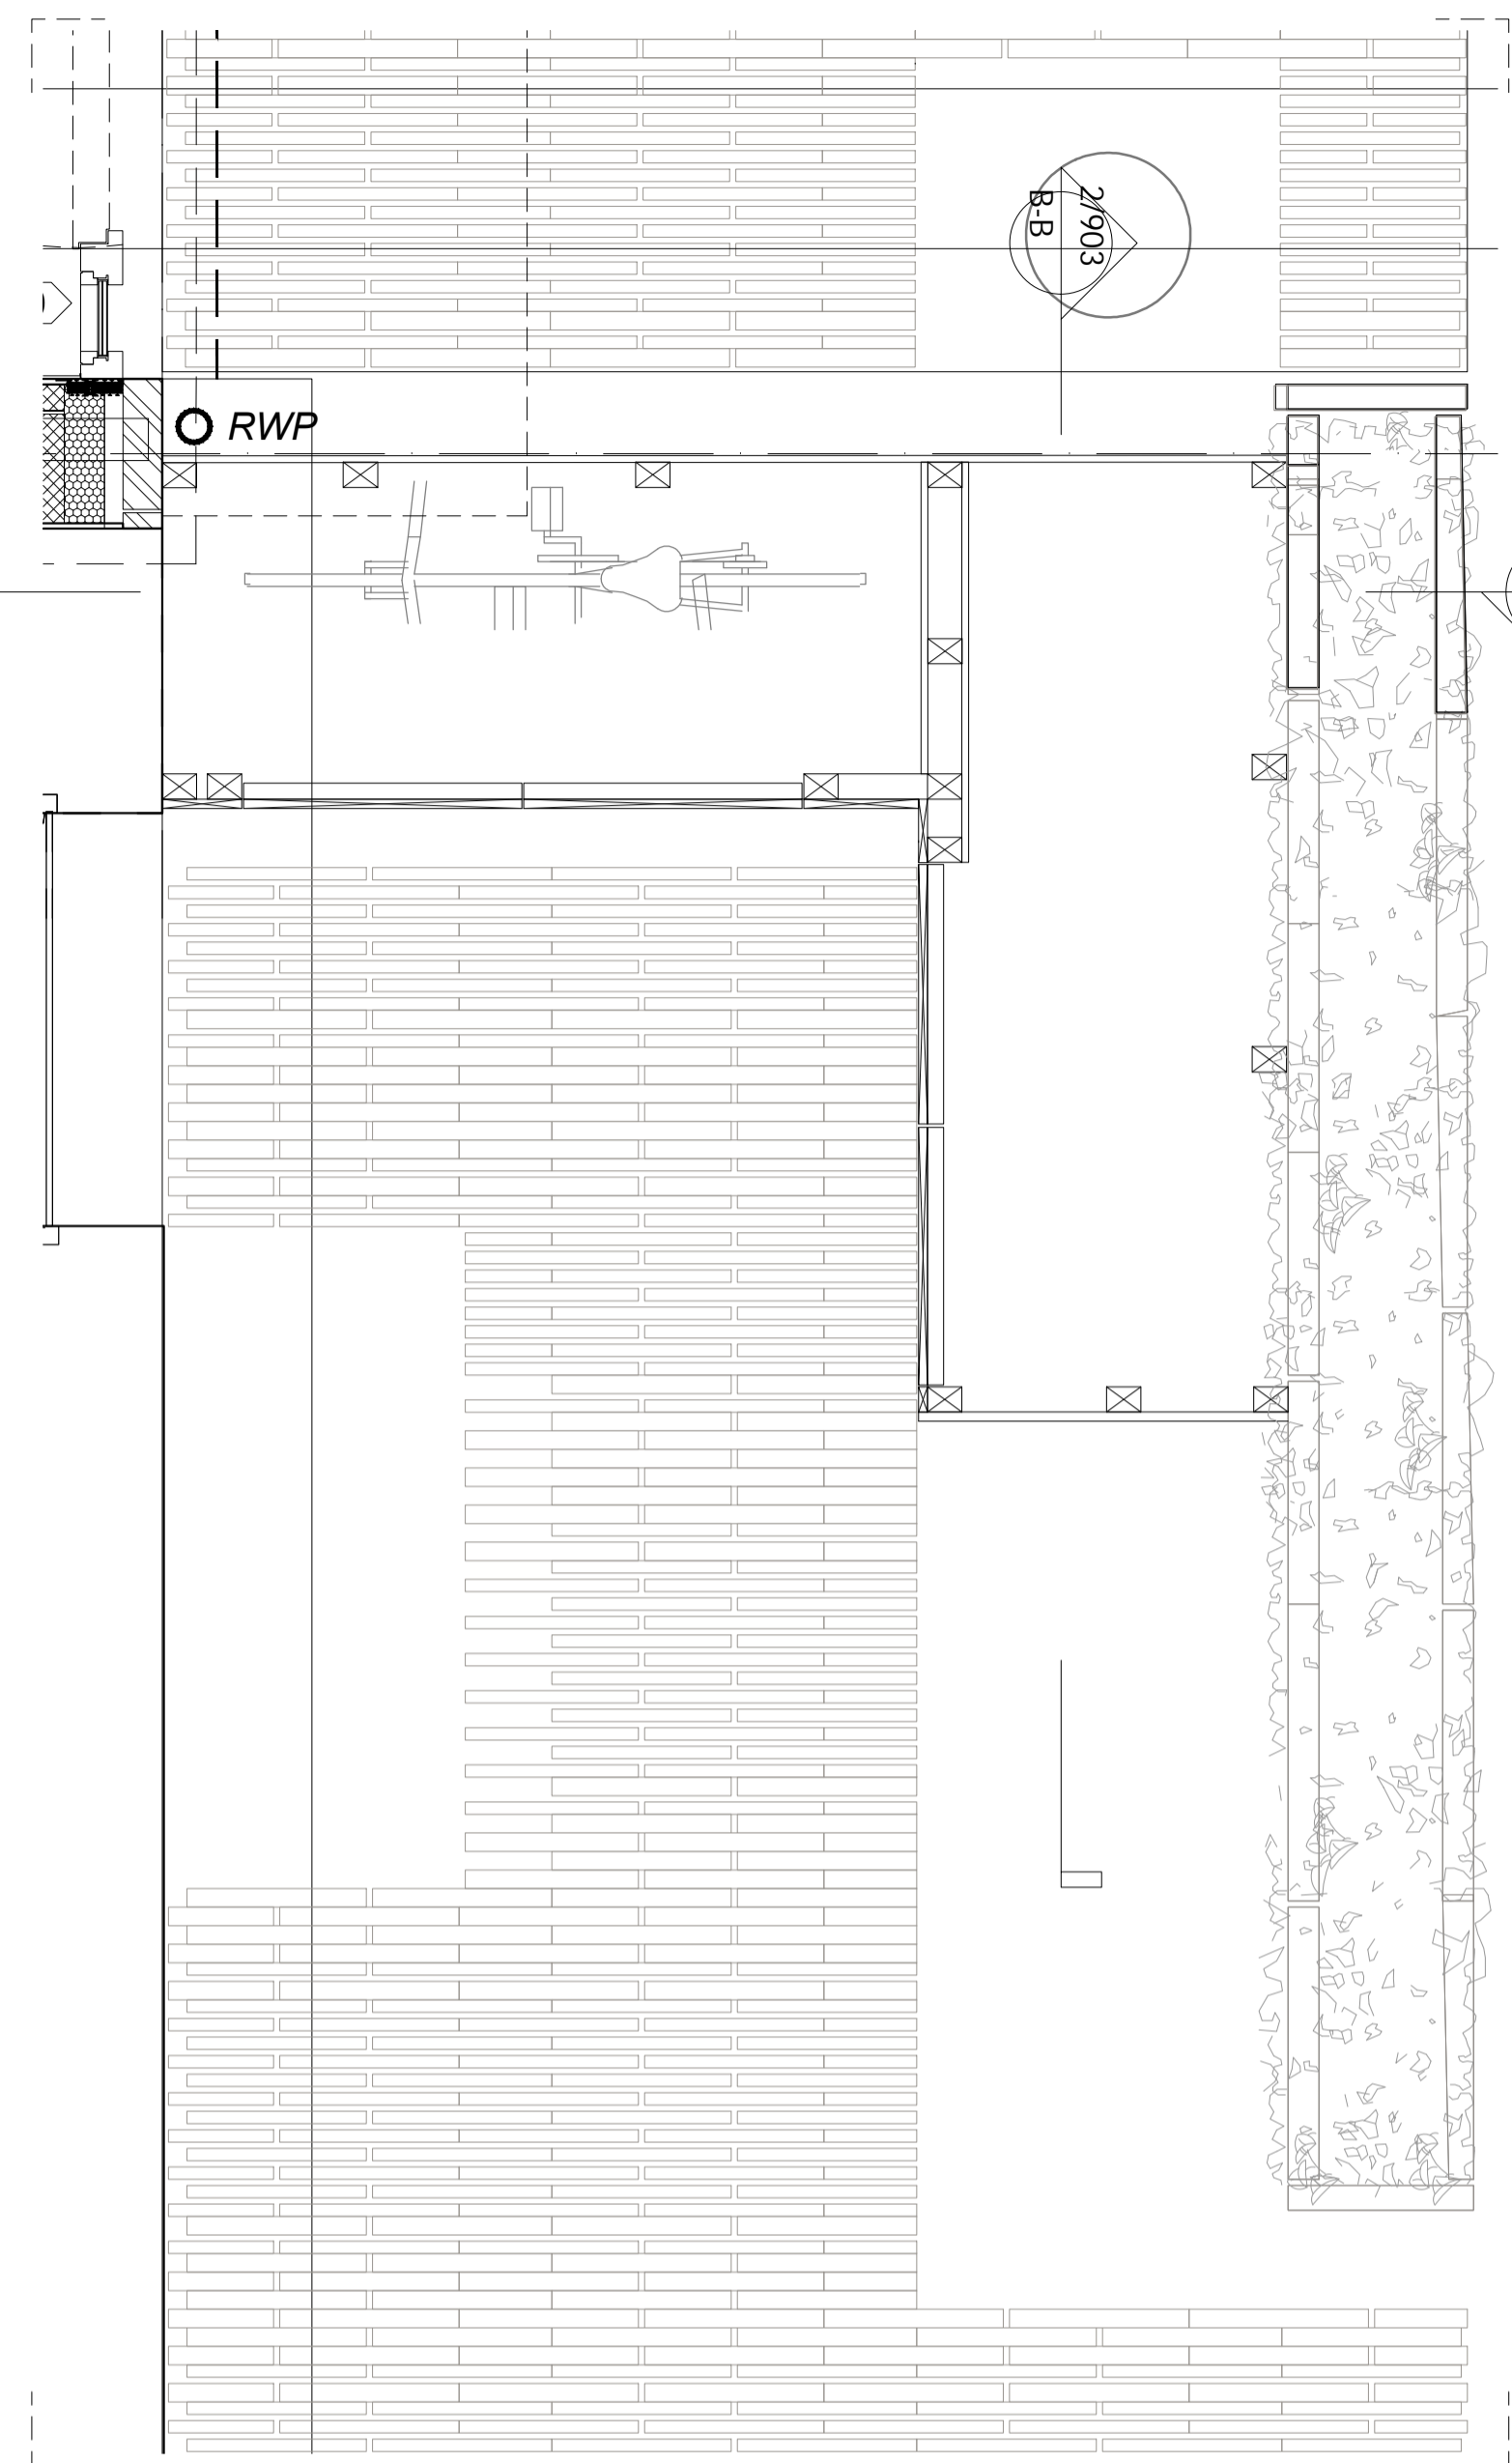


These drawings are for illustrative purposes and may not represent what is physically present. Should any discrepancy between the drawings and the existing arrangements be discovered, Edwards Wilson shall be notified in writing as soon as possible. Do not scale from this drawing, all dimensions to be verified prior to commencing works on site.


Where available this drawing should be read in conjunction with all general arrangements, structural and MEP drawings, schedule of works and specification.

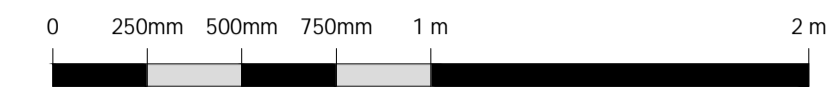


1/ BIN AND BIKE STORE PLAN 1:20 @ A1

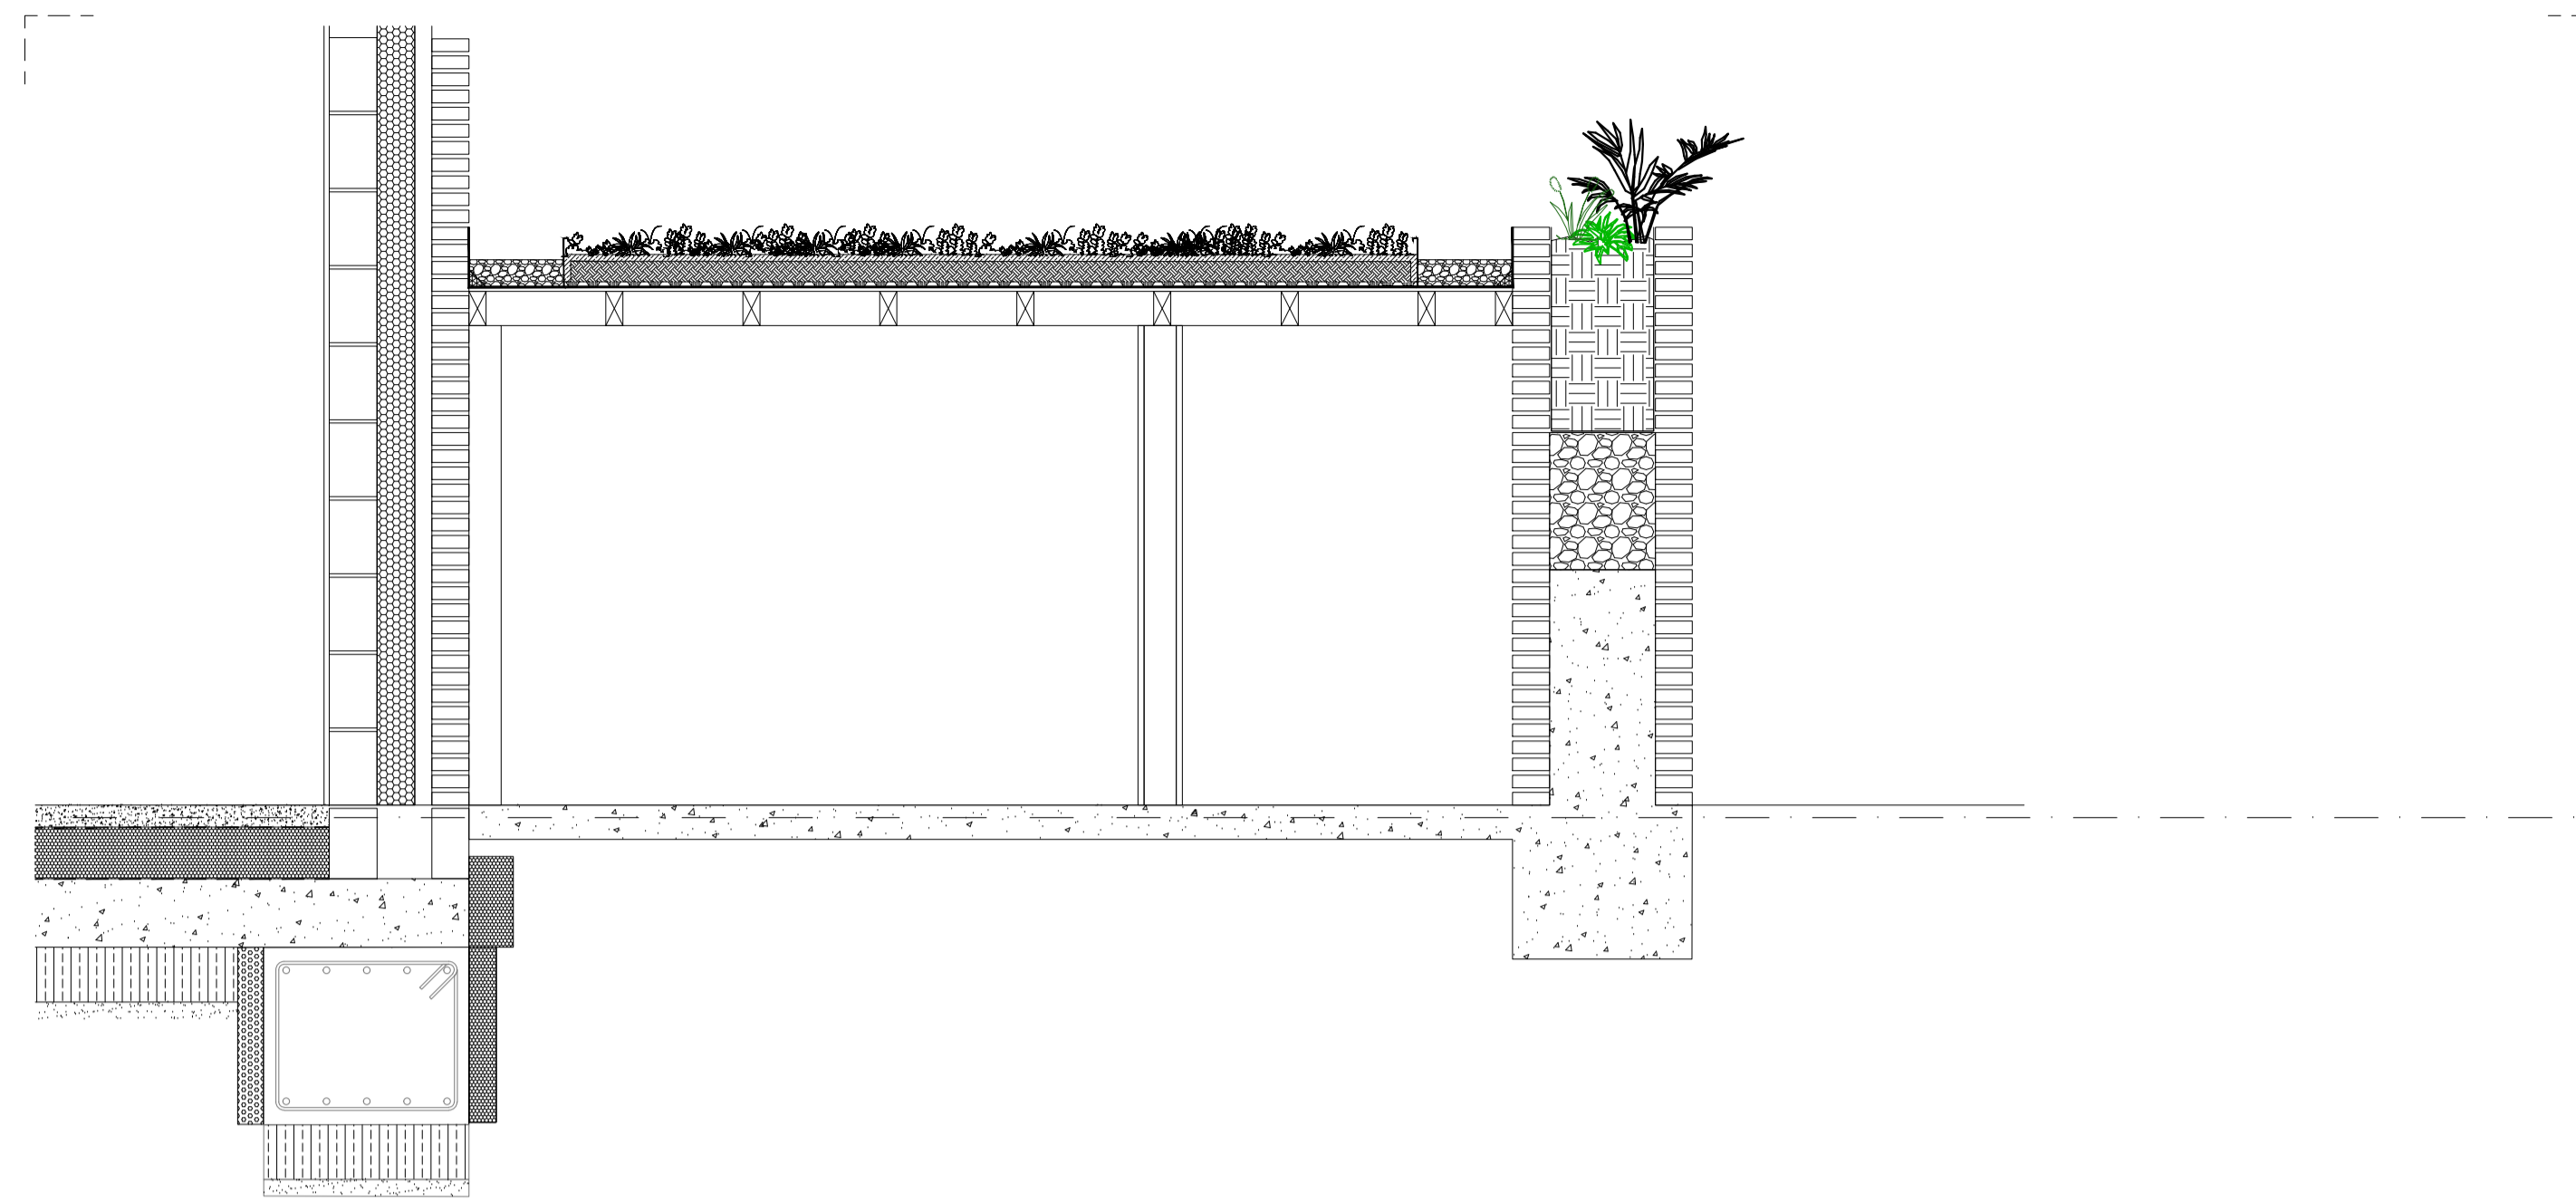


3/ SECTION A-A 1:20 @ A1

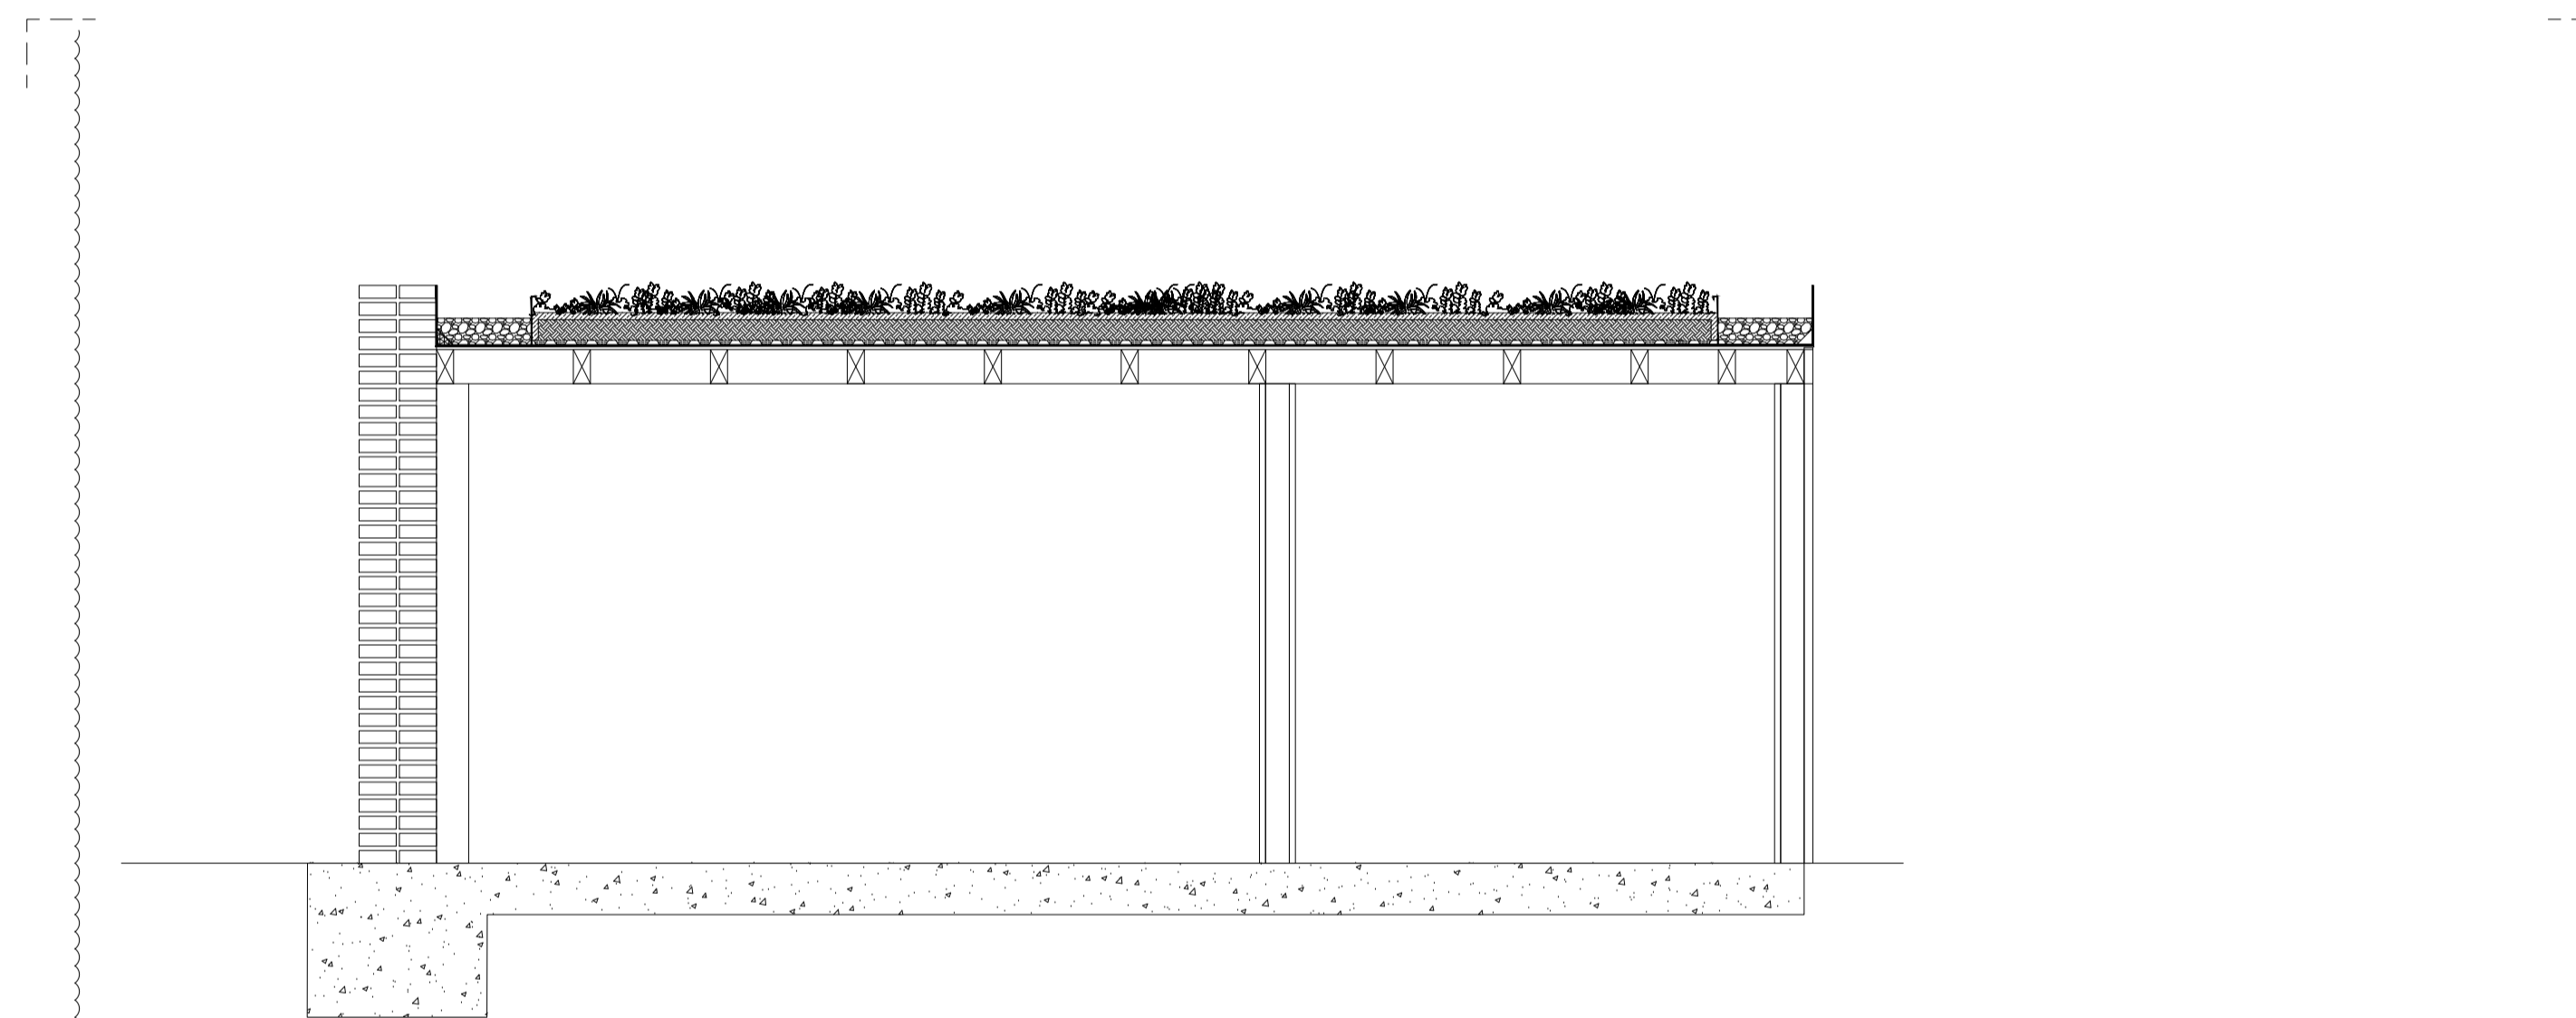


4/ SECTION B-B 1:20 @ A1

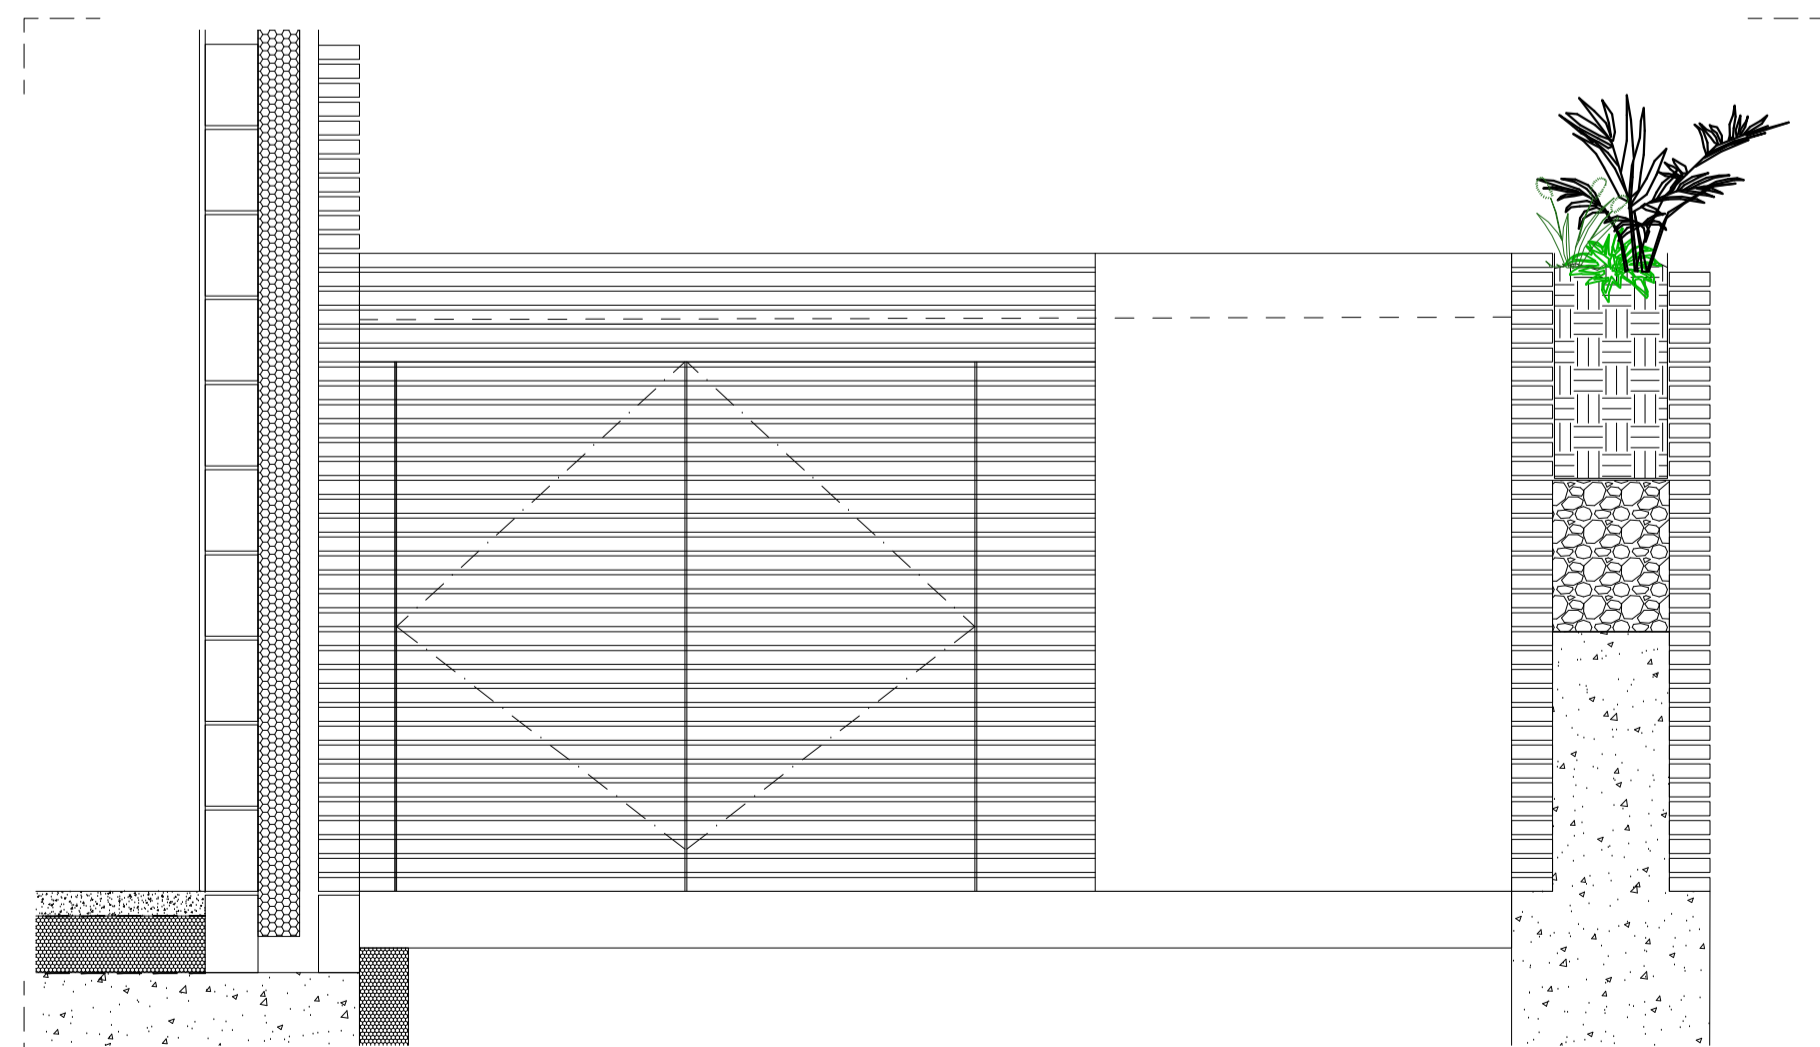

2/ELEVATION 1 1:20 @ A1

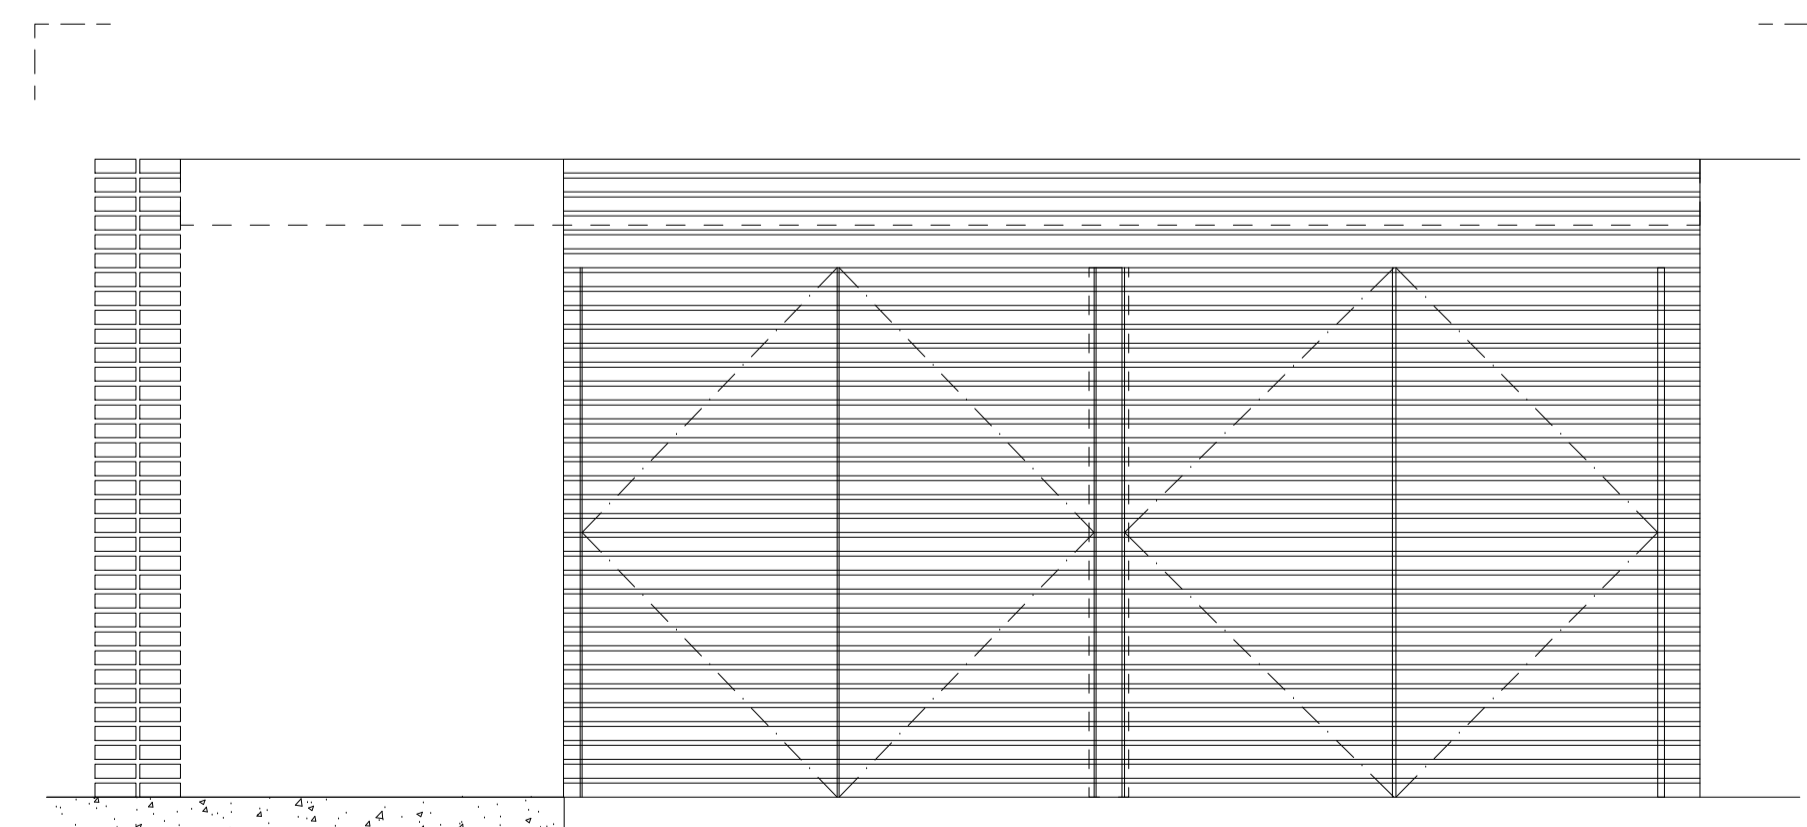

5/ELEVATION 2 1:20 @ A1

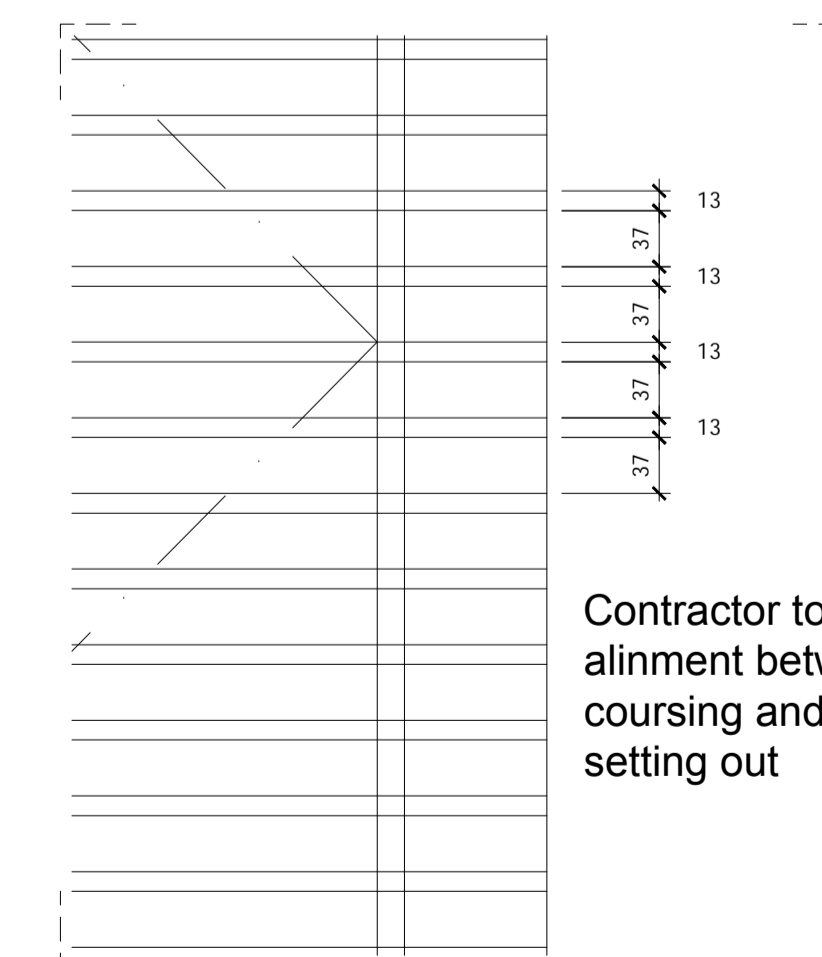

6/TYPICAL SETTING OUT 1:5 @ A1

Contractor to ensure alignment between brick coursing and timber setting out

Rev	Description	Date
A	Notes Updated	19.08.19
/	Tender	05.06.19

Client Diocese of London

Project St Peters Church Vicarage

Address St Peters Church Vicarage
Belsize Park
Belsize Square
London NW3 4HJ

Project No. 6179-01

Drawing No. 903

Drawing Date 19.08.19

Drawing Title Bike and Bin Store Details

Drawing Status Tender

Drawing Scale 1:40@A3 / 1:20 @A1

**EDWARDS
WILSON**

The Gallery
St Margaret Pattens
EC3M 1HS

info@e-w.london
e-w.london
020 7583 7799

