



**NOTES**  
 -Do not scale from this drawing, except for planning purposes.  
 -Check all dimensions on site.  
 -Subject to survey.  
 -Subject to site inspection.  
 -Site boundary lines are indicative only.

**2** Cycle store plan - Affordable  
 1 : 100

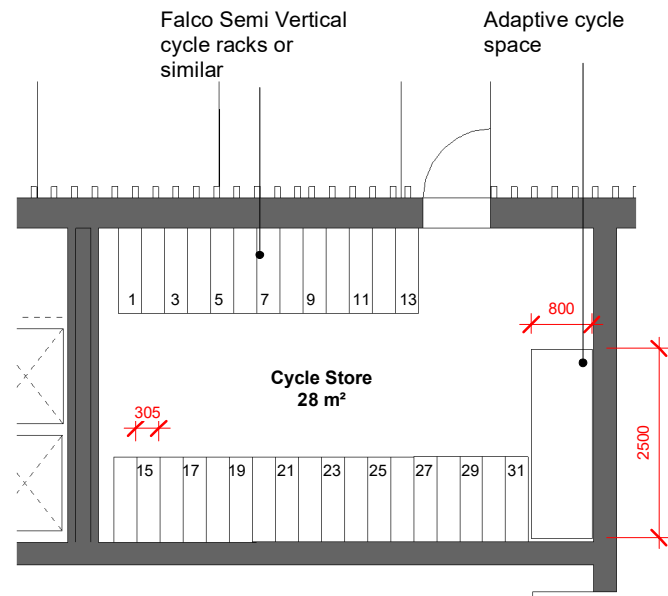


**1** Cycle store plan - Shared Ownership  
 1 : 100

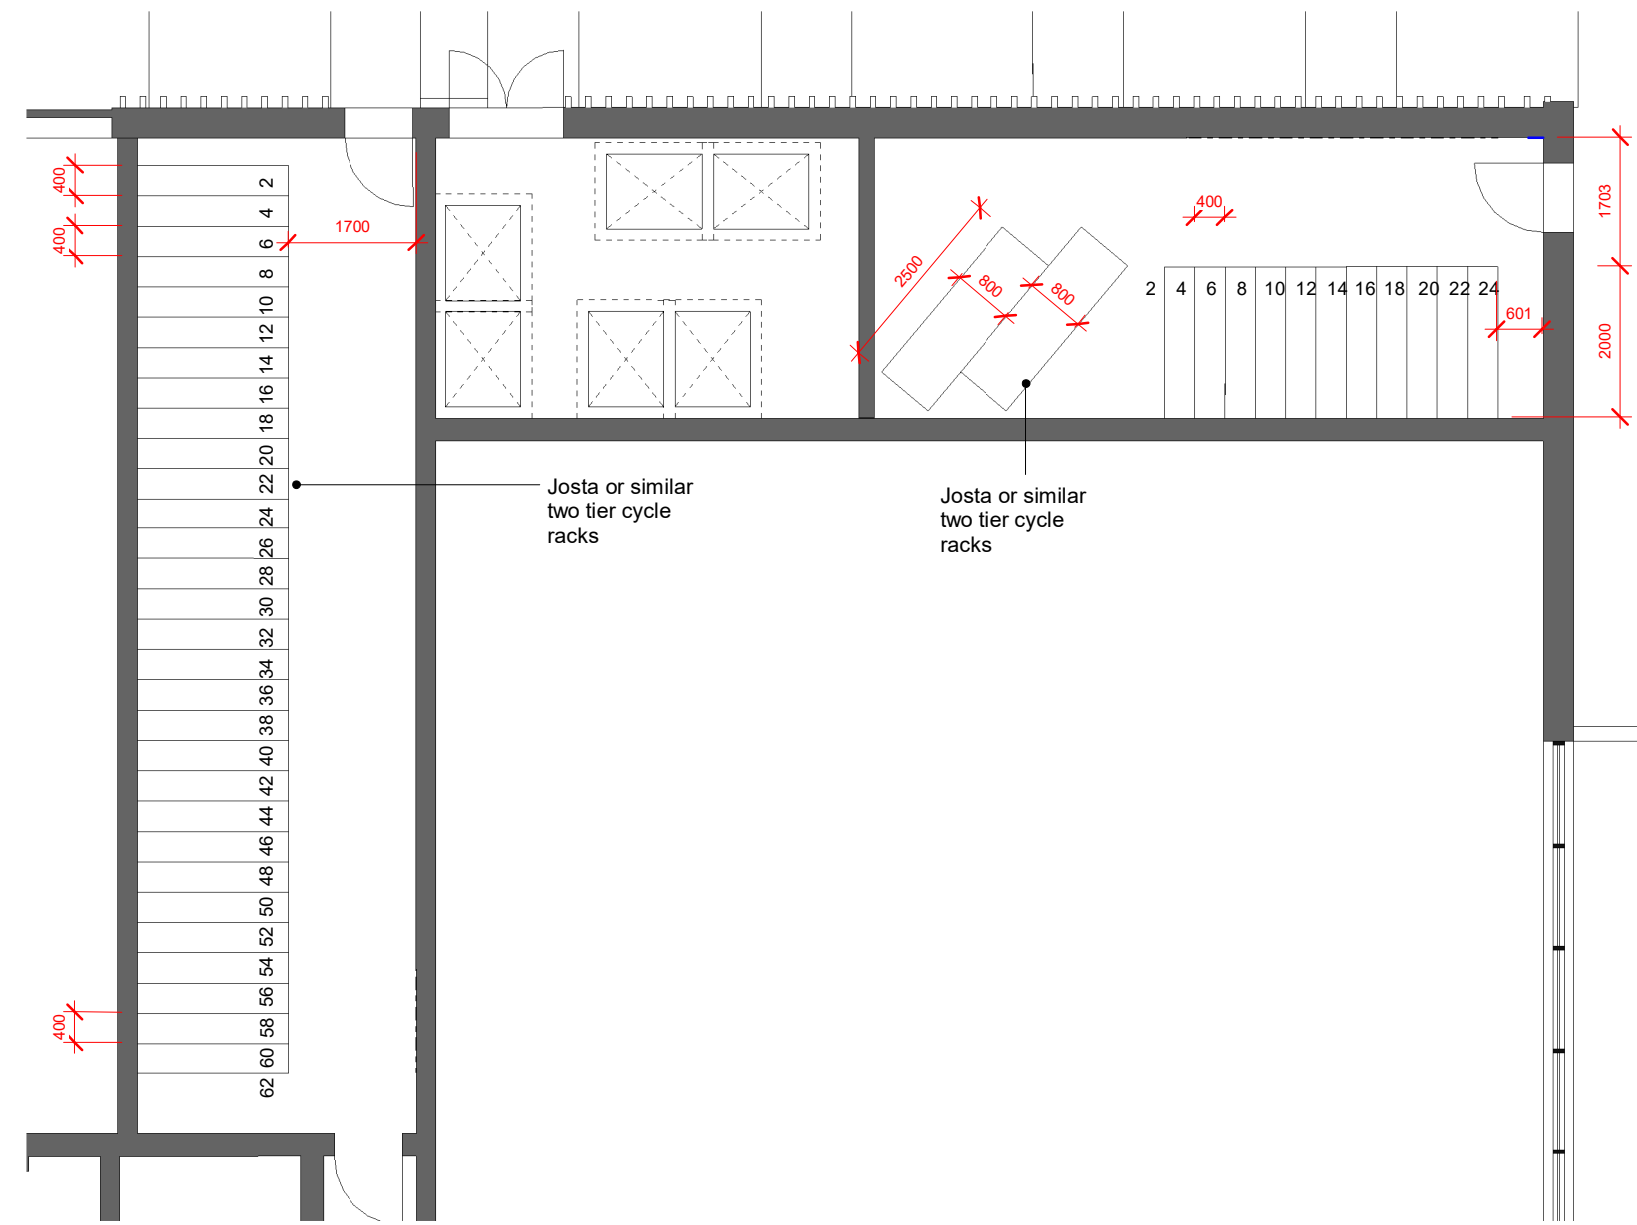

Rev	Date	By	Description
B	23/07/19	AJL	Section 73 As Proposed
A	02/12/16	AB	Cycle spaces rearranged
-	24/11/16	AB	First Issue

Revision Schedule			

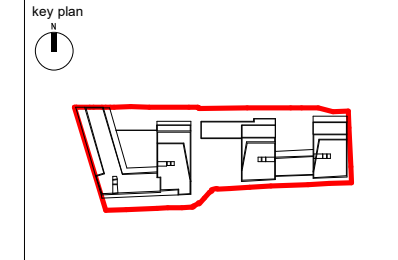

project  
 156 WEST END LANE  
 WEST HAMPSTEAD

title  
 CYCLE STORE PLANS  
 AFFORDABLE AND SHARED  
 OWNERSHIP

drawing status PLANNING		scale 1 : 100 @ A3
contract no.	date 11/25/16	checked by AB
client ref. A2 DOMINION	drawn by AB	revision B
project no. P18-048	drawing number SK(GE)P230	

**cgl** Child Graddon Lewis  
 architects & designers  
 Studio 1  
 155 Commercial Street  
 Spitalfields  
 London E1 6BJ  
 T: +44 (0) 20 7539 1200  
 F: +44 (0) 20 7539 1201  
 E: hg@cgluk.com  
 www.cgluk.com