


**1** Cycle store plan - Private sale 1  
1 : 100

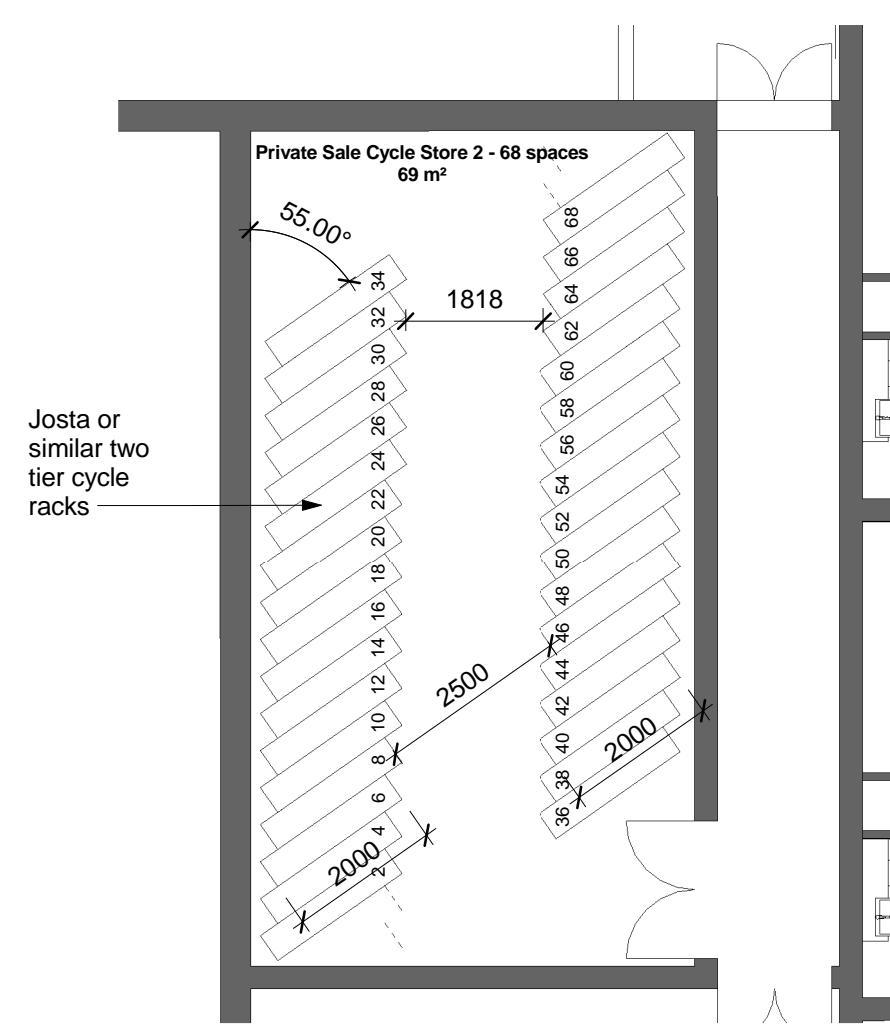


**2** Cycle store plan - Private sale 2  
1 : 100

**NOTES**  
 -Do not scale from this drawing, except for planning purposes.  
 -Check all dimensions on site.  
 -Subject to survey.  
 -Subject to site inspection.  
 -Site boundary lines are indicative only.

Rev	Date	By	Description
A	02.12.16	AB	Cycle spaces rearranged
-	24.11.16	AB	First Issue

Revision Schedule			
-------------------	--	--	--

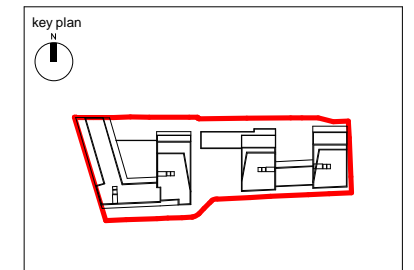

project  
 156 WEST END LANE  
 WEST HAMPSTEAD

title  
 CYCLE STORE PLANS  
 PRIVATE SALE CORES

drawing status PLANNING	scale 1 : 100 @ A3
contract no.	date 11/25/16
client ref. A2 DOMINION	checked by Checker
drawn by Author	revision PA
project no. 13119	drawing number SK(GE)P231



**Child Graddon Lewis**  
 architects & designers  
 Studio1  
 155 Commercial Street  
 Spitalfields  
 London E1 6BJ  
 T: +44 (0) 20 7539 1200  
 F: +44 (0) 20 7539 1201  
 E: hq@cgluk.com  
 www.cgluk.com