



External Elevation/Section

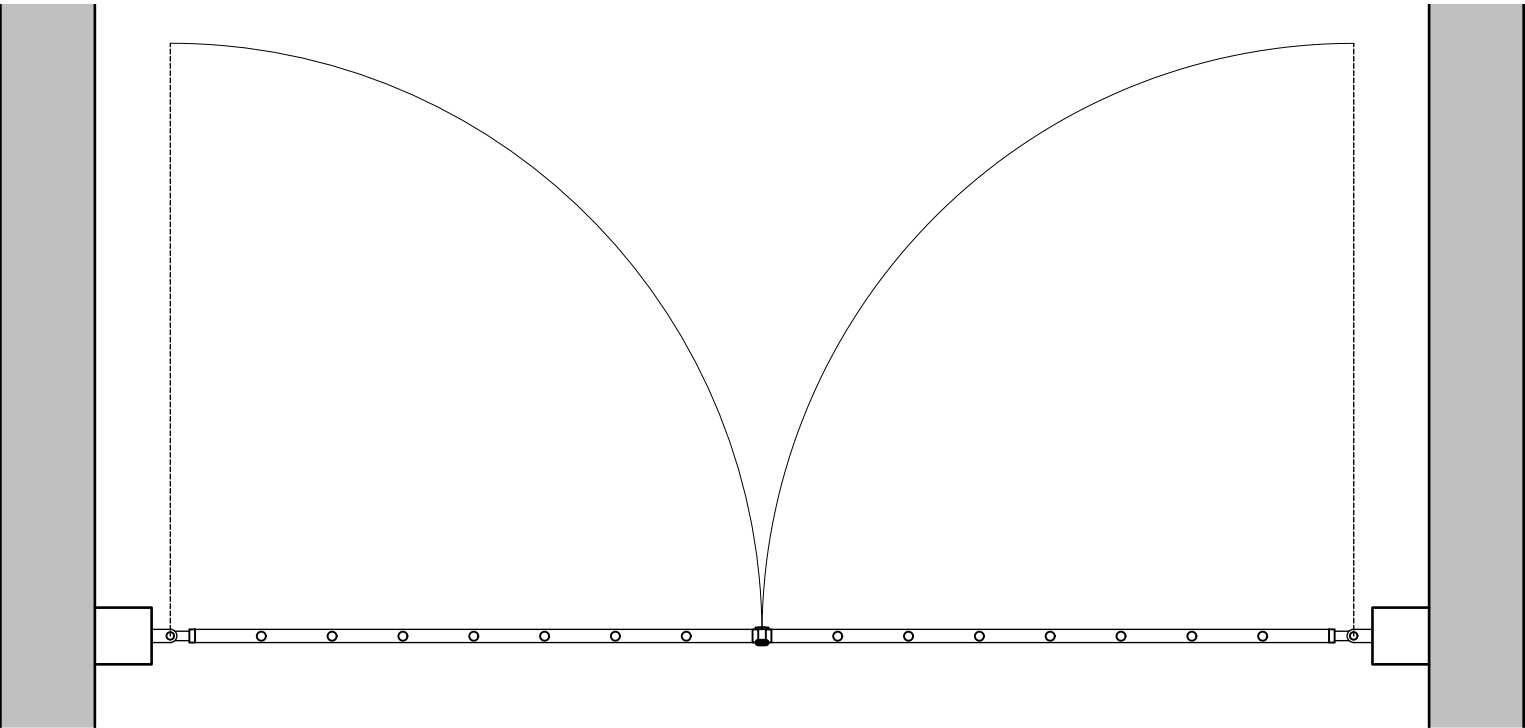

Plan

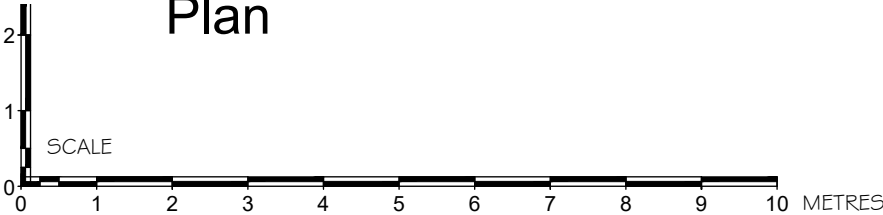

Subject to detailed dimensional survey -Please note these drawings are based on existing drawings prepared by others. BB Partnership cannot be held responsible for any discrepancies and/or inaccuracy that may arise

BB PARTNERSHIP LTD
CHARTERED ARCHITECTS
Studios 33-34, 10 Hornsey St, London. N7 8EL
Tel 020 7336 8555 - e-mail - architect@bbpartnership.co.uk

© 2016 BB PARTNERSHIP LIMITED

project Radlett House New Gate	date May 2016	scale 1:20 at A3	drawn BC
	drwg. no GAZ_301		rev. A

ALL RIGHTS RESERVED DO NOT SCALE CHECK ALL DIMENSIONS ON SITE

ALL DIMENSIONS APPROXIMATE

SCHEME DESIGN SUBJECT TO
STRUCTURAL ENGINEER /SERVICES ENGINEER,
& PLANNERS COMMENT

PLANNING

| A | 15/05/19 | Drawing updated

| BC |