



SIDE ELEVATION AS PROPOSED

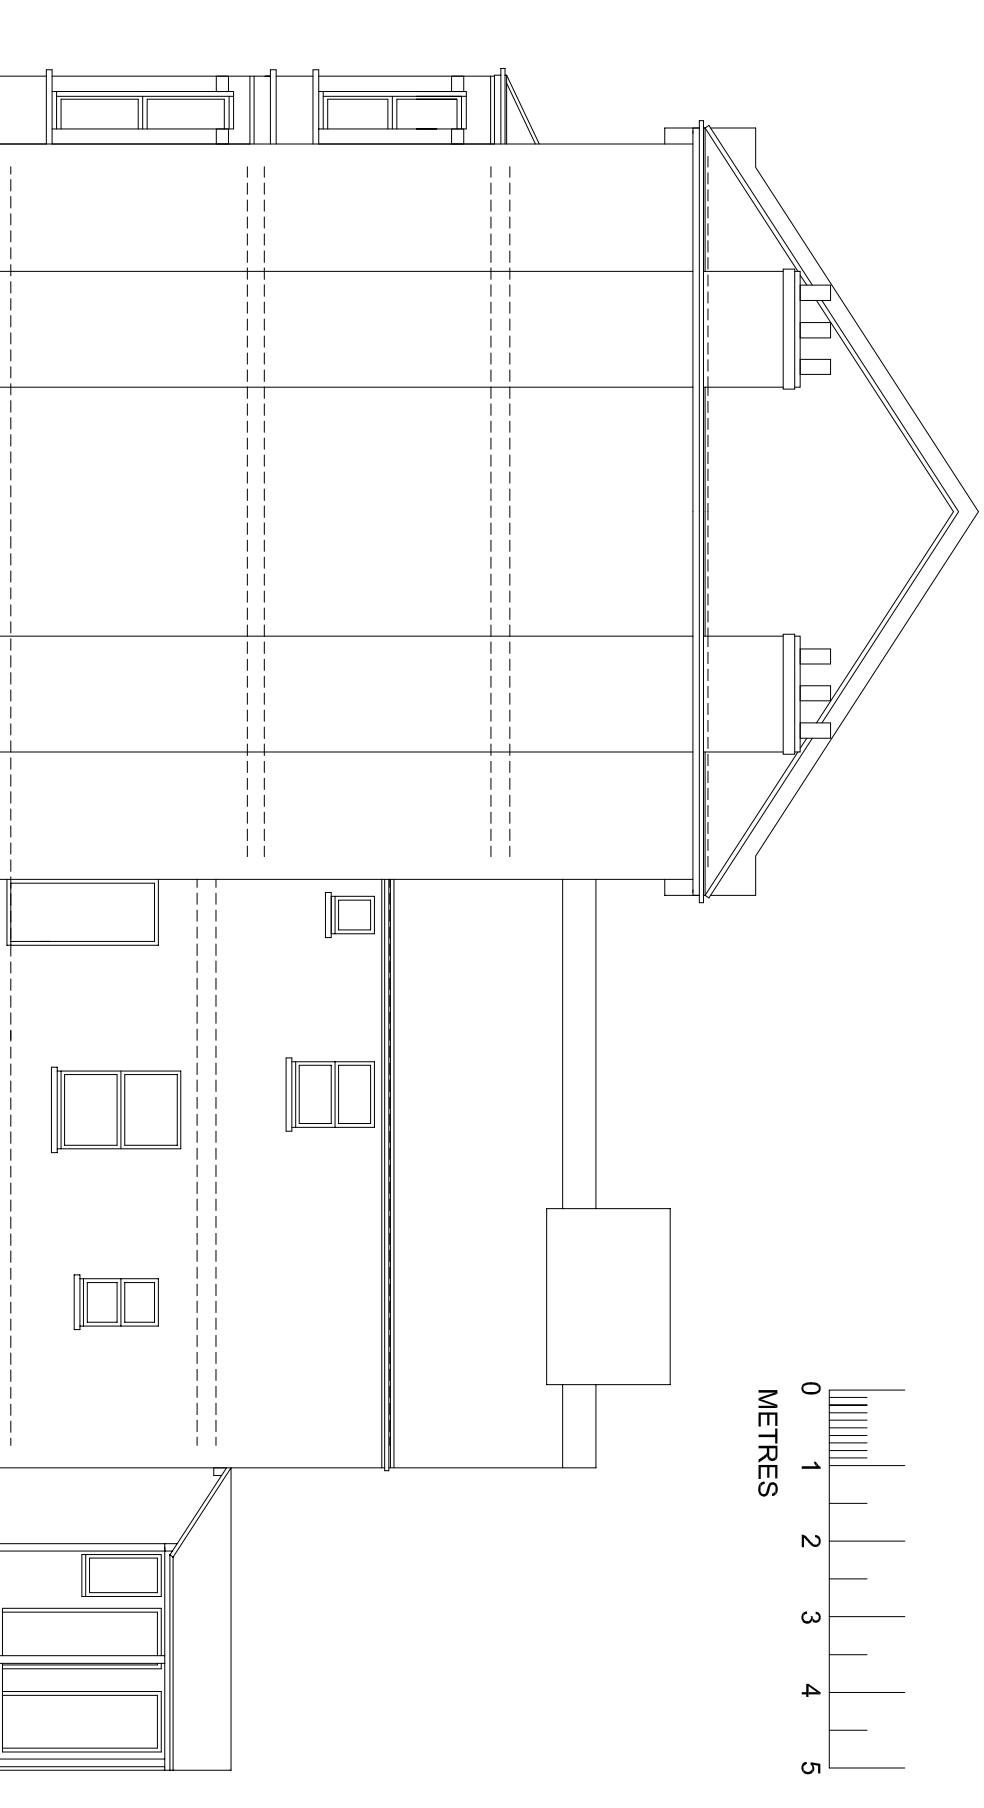

SIDE ELEVATION AS EXISTING

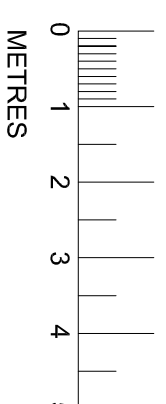

REV B - DORMERS CHANGED ROOFLIGHT ADDED
 REV A - GF EXTENSION AND DORMERS CHANGED

RR JULY 8TH 2019
 RR JUNE 14TH 2019

PROPOSED WORKS AT
 17 FORDWYCH ROAD
 LONDON NE2 3TN

DRAWING NO.13 REV B

SIDE ELEVATION AS EXISTING AND AS PROPOSED

1:100 @ A3

RICHARD ROBINSON RIBA
 RR ARCHITECTS
 3 PACIFIC COURT
 RIVERSIDE
 SHOREHAM BY SEA BN43 5RW
 01273 452 634 07860 632 542
 E-MAIL richard@rr-architects.co.uk

DRAWN RR 03.02.19

